
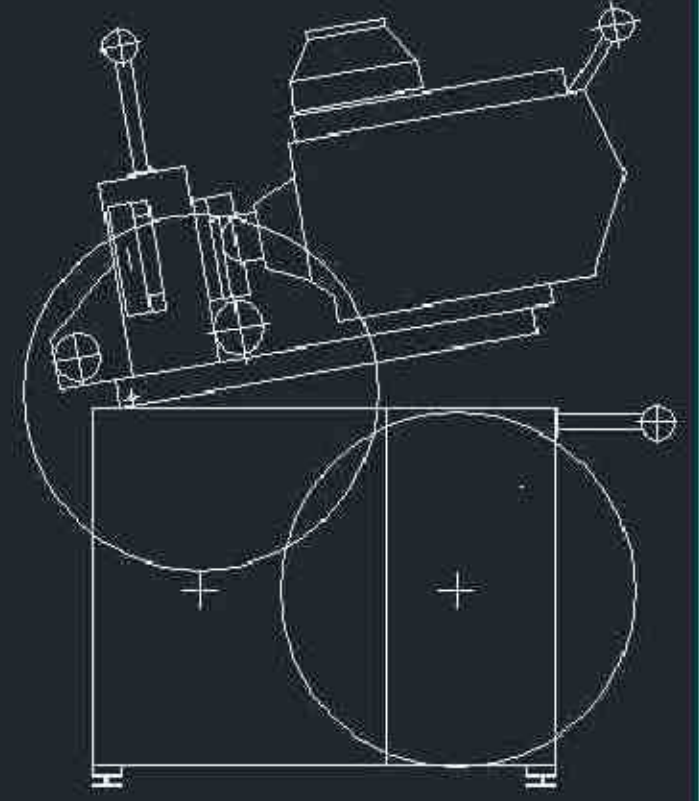
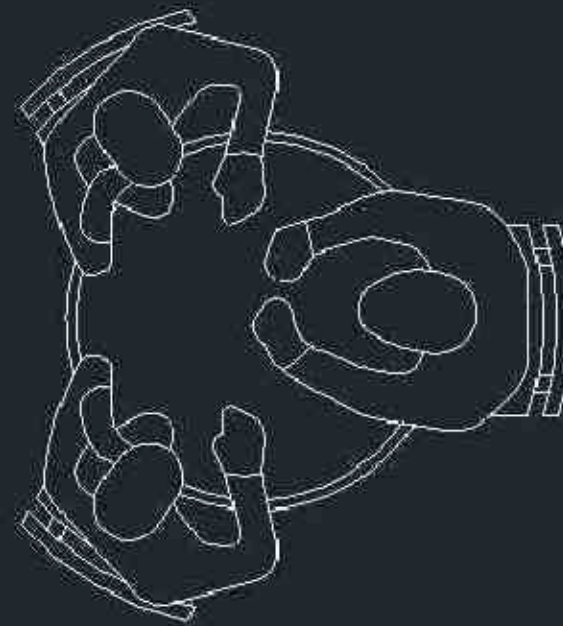
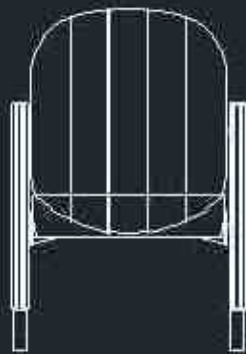
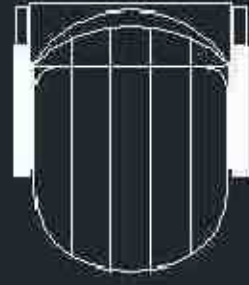
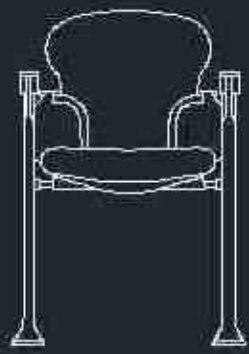
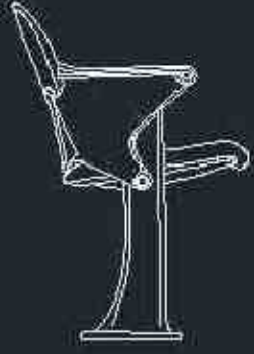
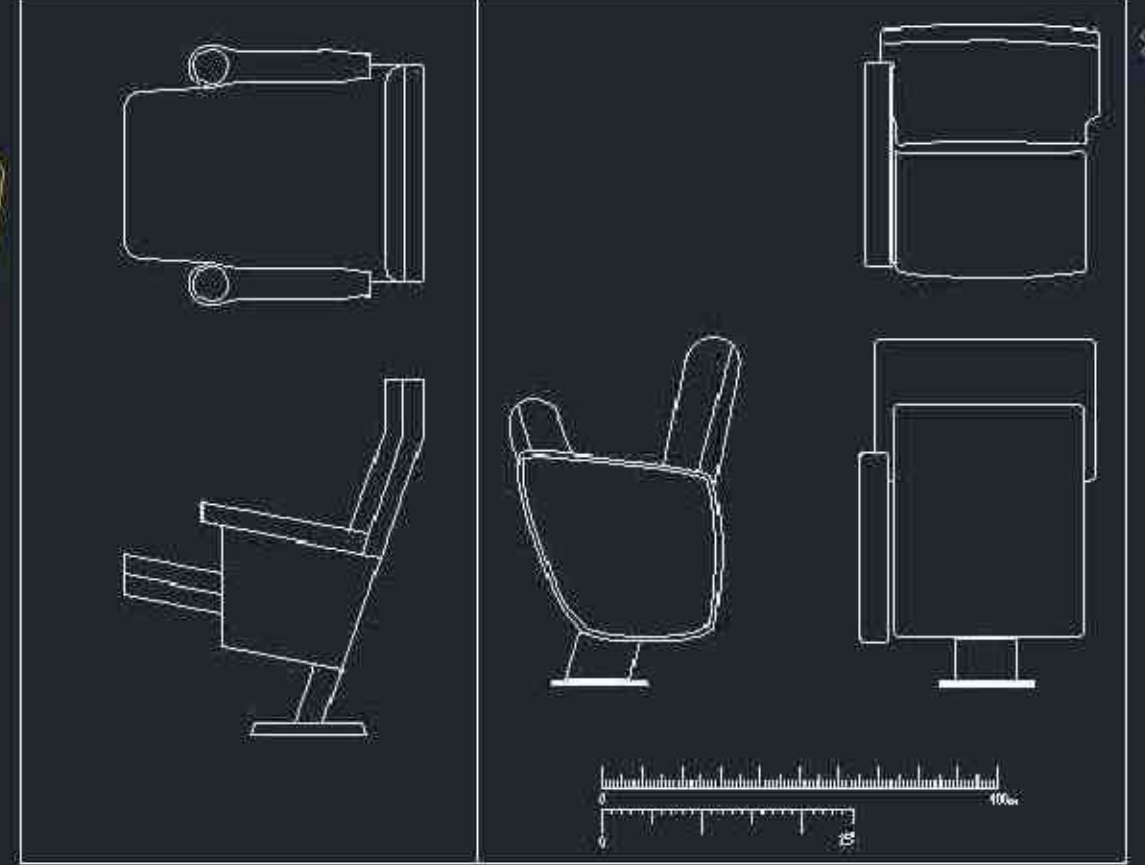
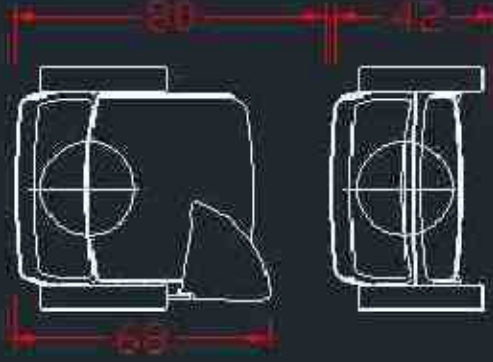


1

WWW.MemariMarket.com

معماری

MEMARI
MARKET

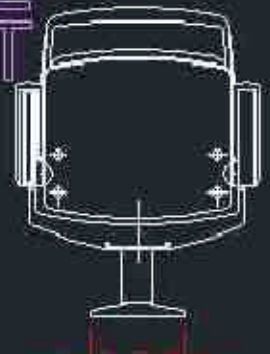

Scale: 1/10

Projector




Scale: 1/50

ISOPTIC




Scale: 1/50


Row	MS meters	partial results	Eye	Differences	Floor level m
1	0.14	0.00	0.00	0.17	0.00
2	4.54	0.5445/3.14	0.17	0.21	0.17
3	5.94(0.17+0.12)/4.54	1.7225/4.54	0.38	0.24	0.38
4	7.24(0.38+0.12)/5.94	3.67/5.94	0.62	0.26	0.62
5	8.74(0.62+0.12)/7.24	5.4676/7.24	0.88	0.39	0.88
6	10.14	11.154/8.74	1.27	0.31	1.27
7	11.54	15.0406/10.14	1.58		1.58

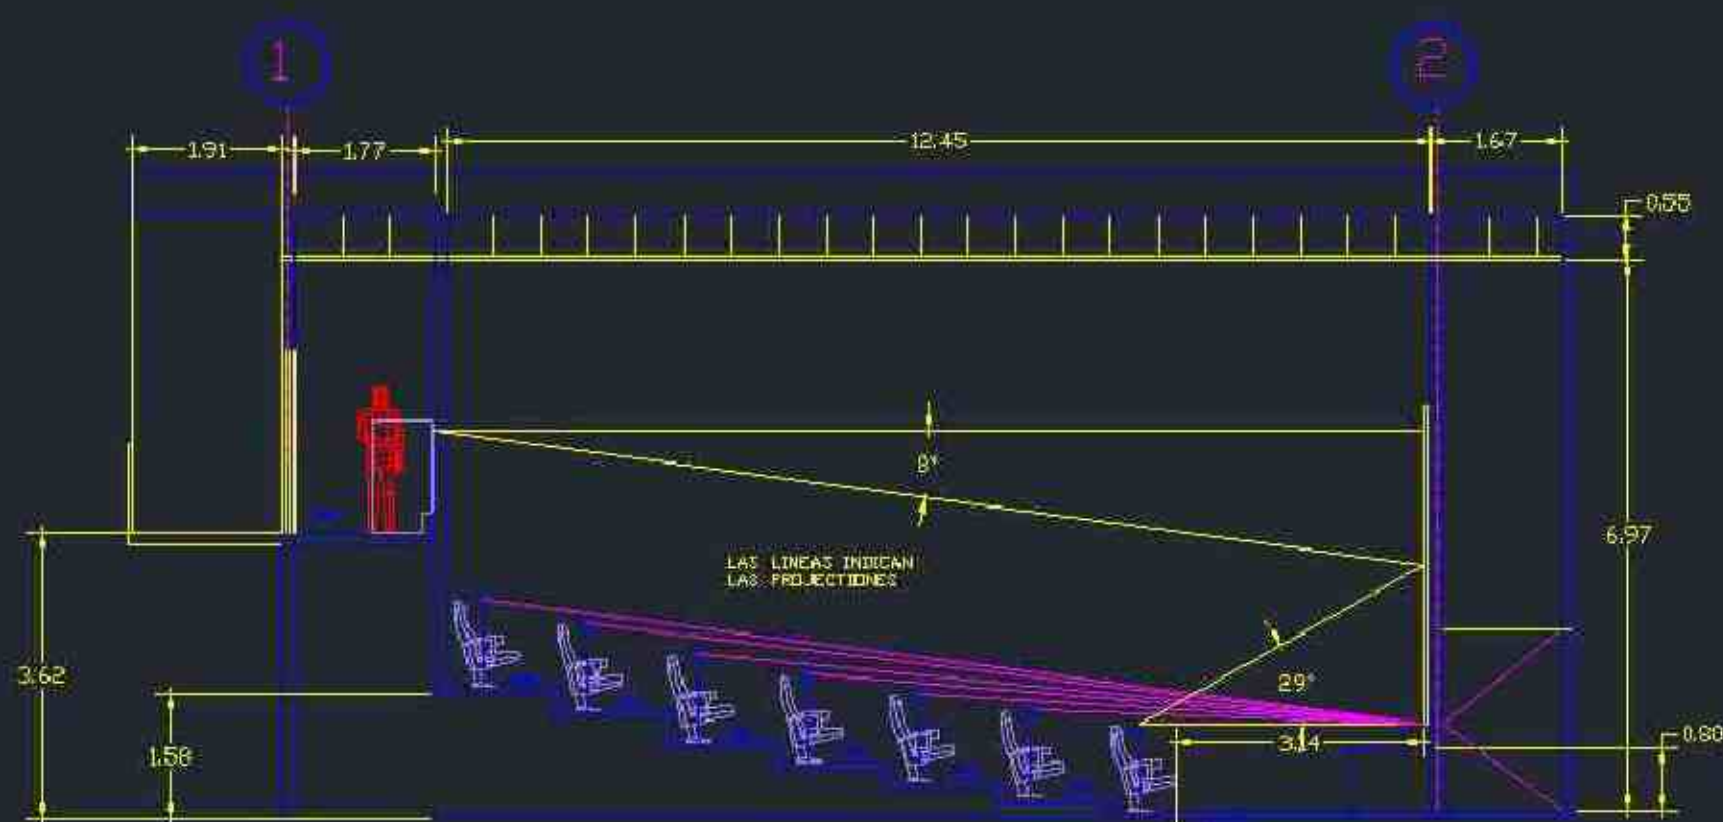


Scale: 1/50


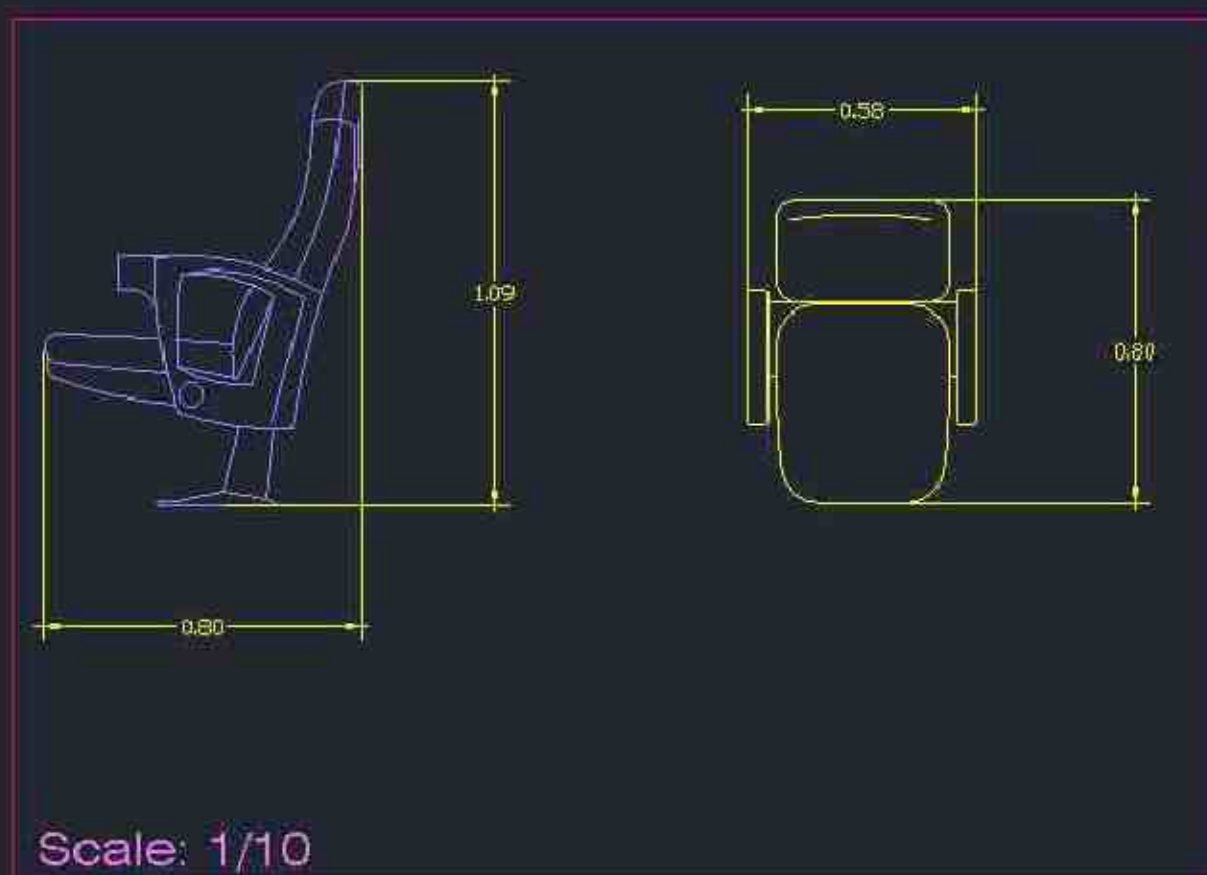


Scale: 1/10




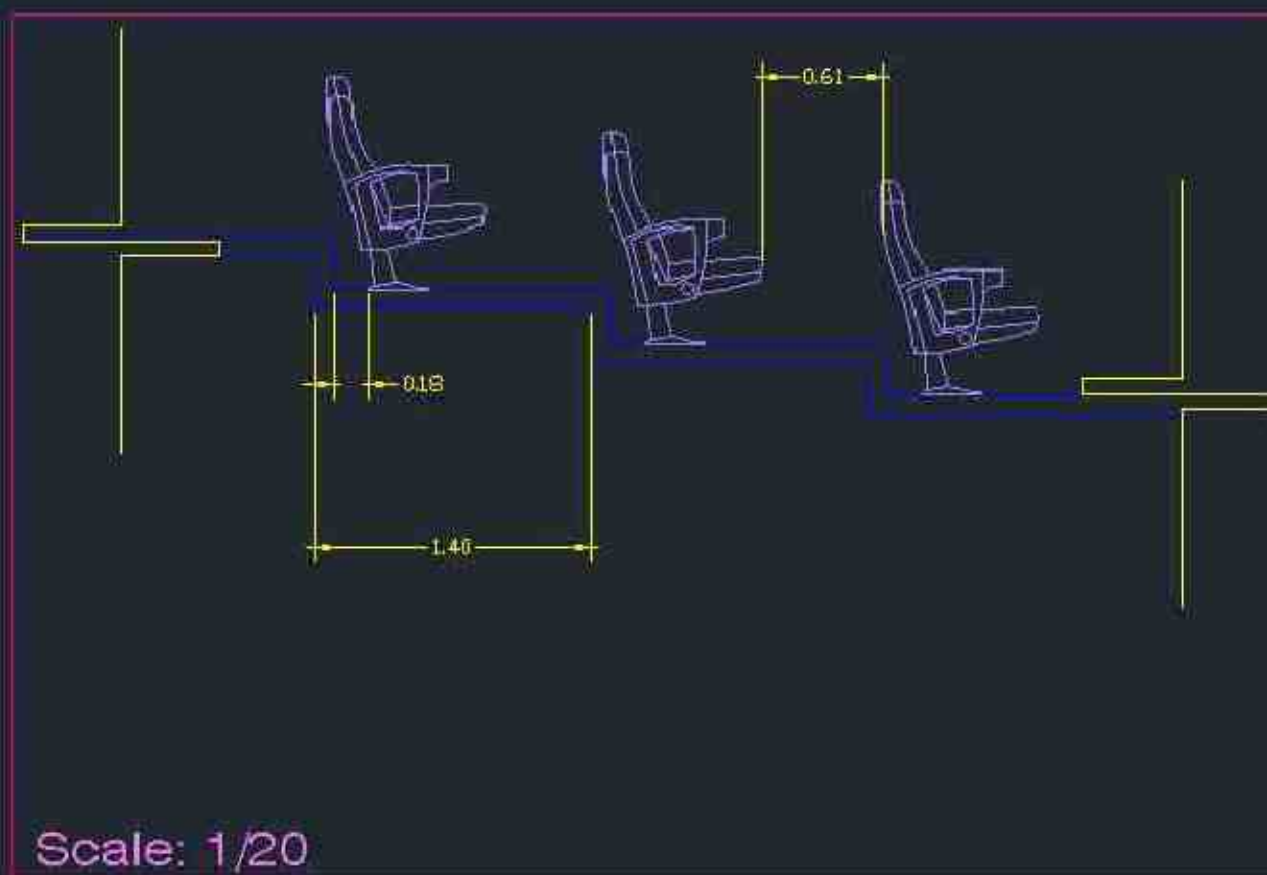



Scale: 1/20

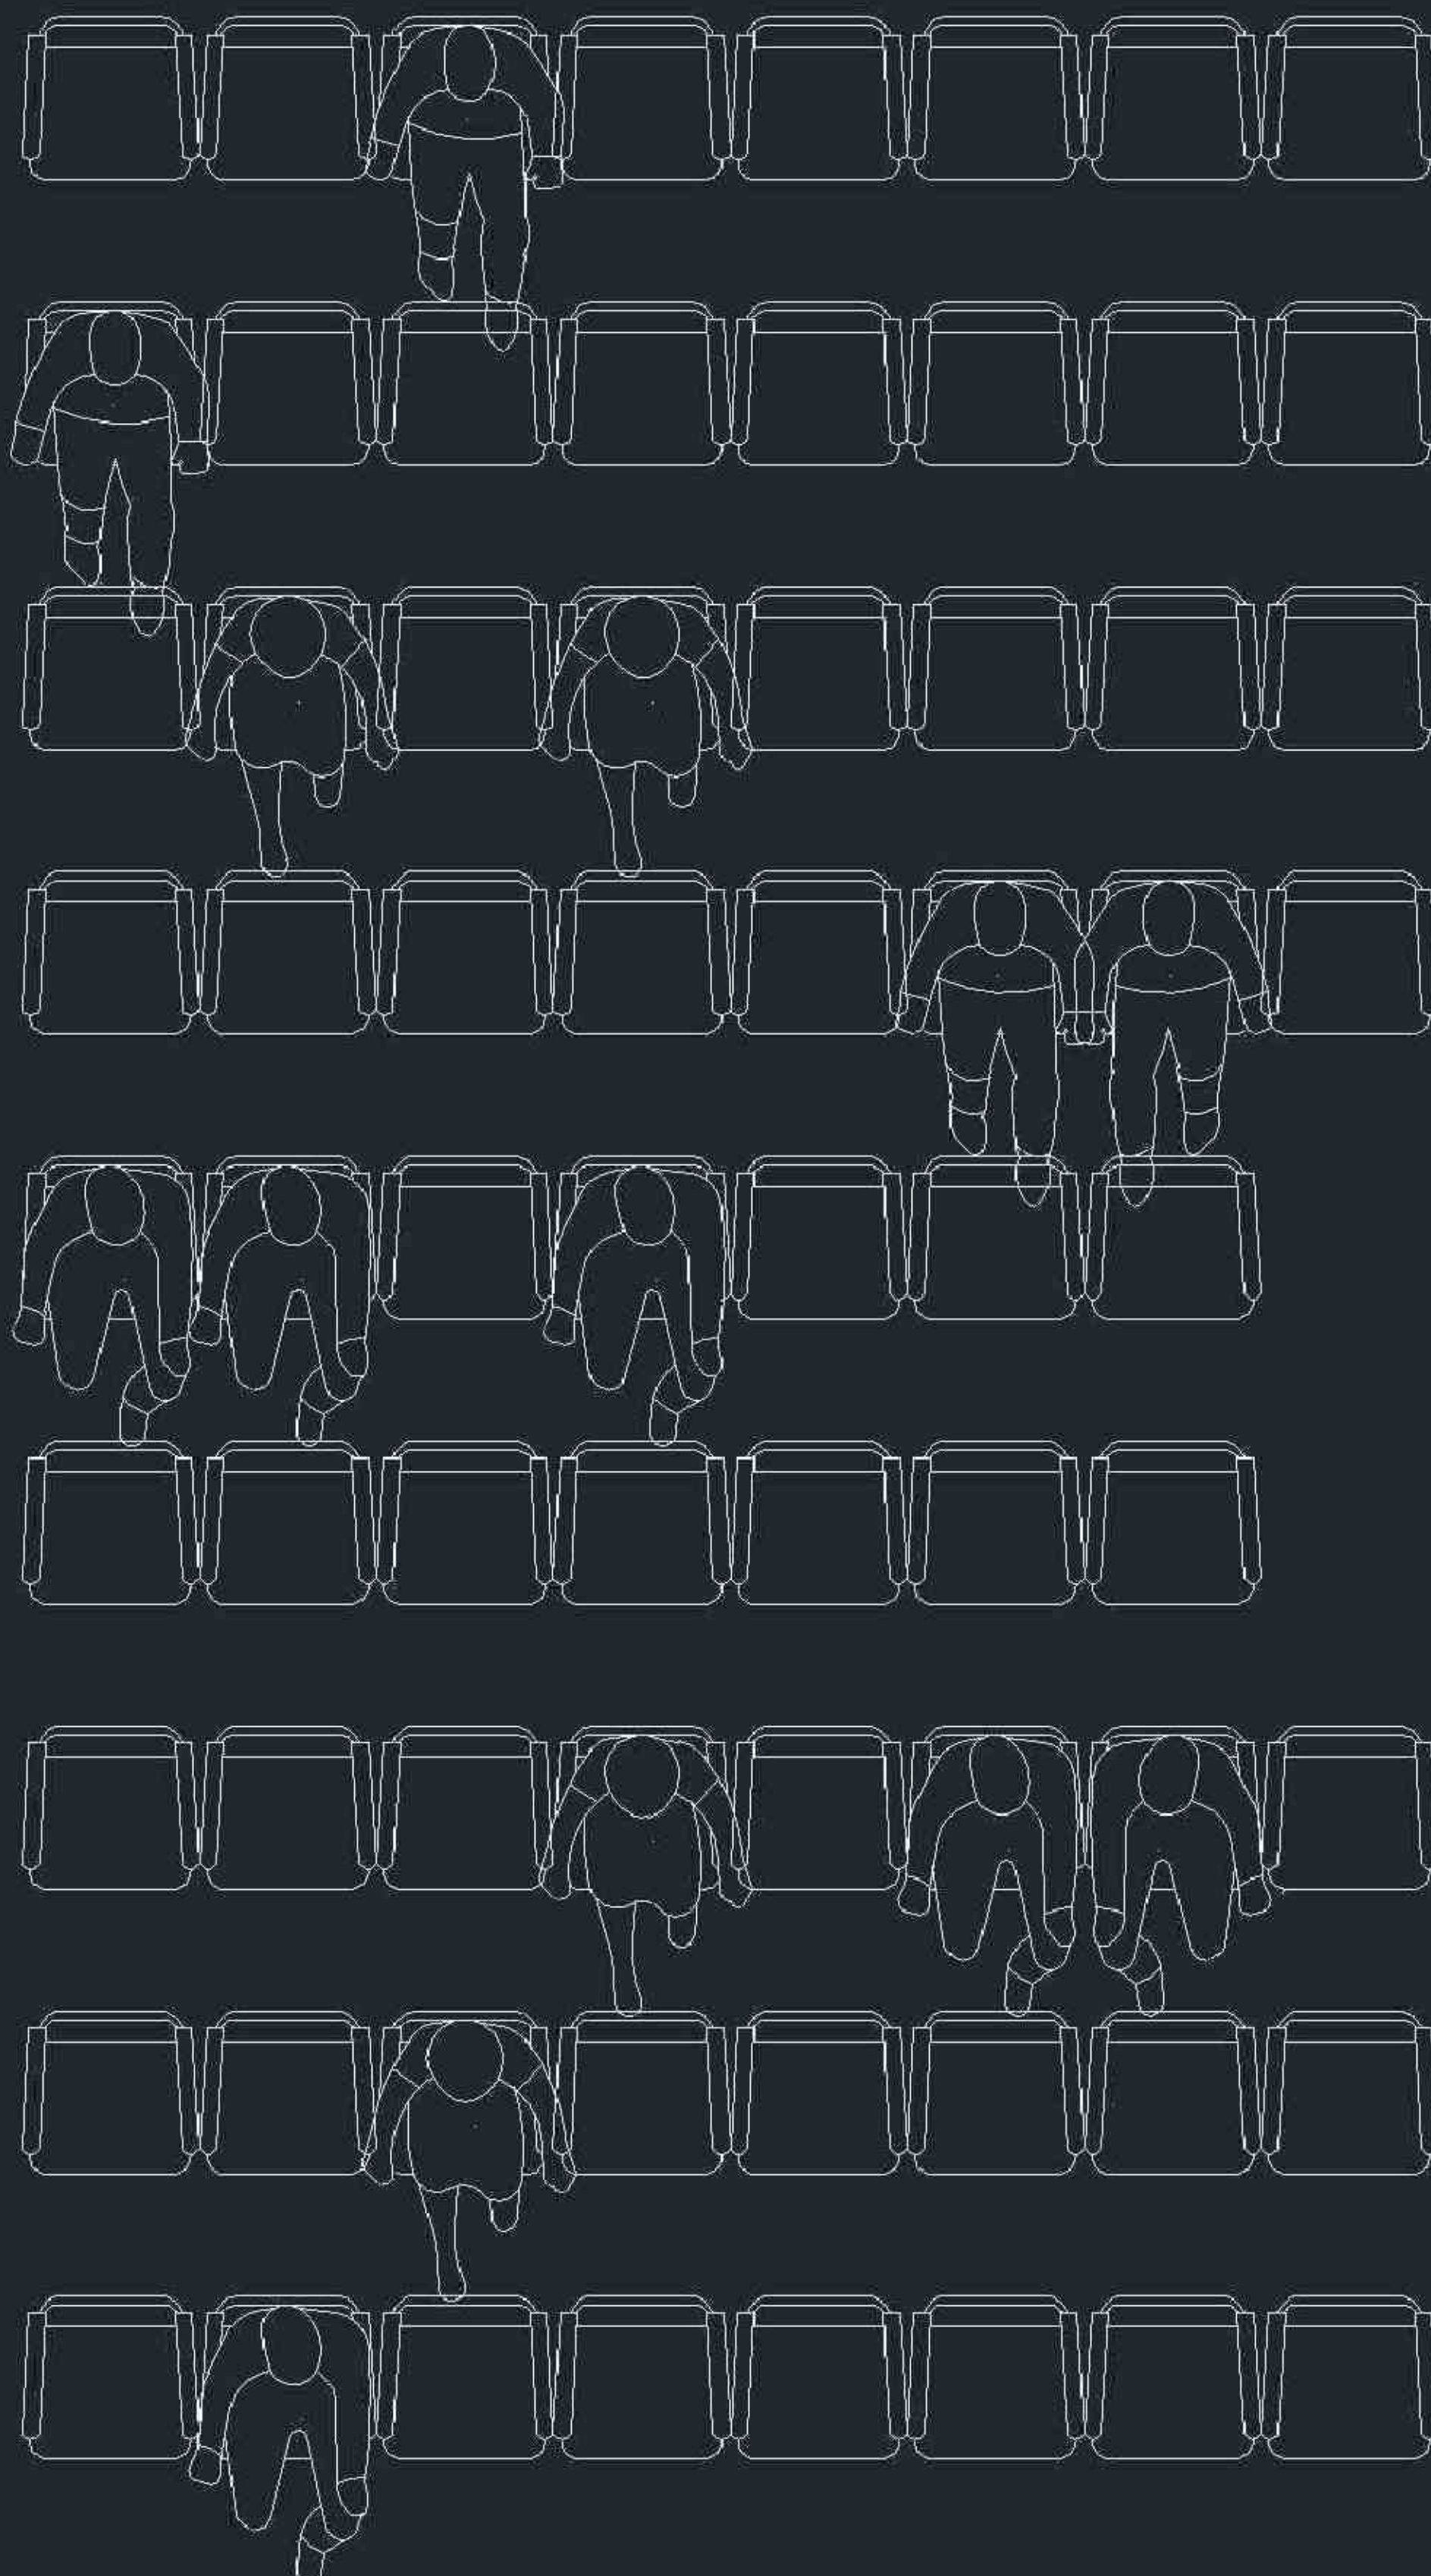


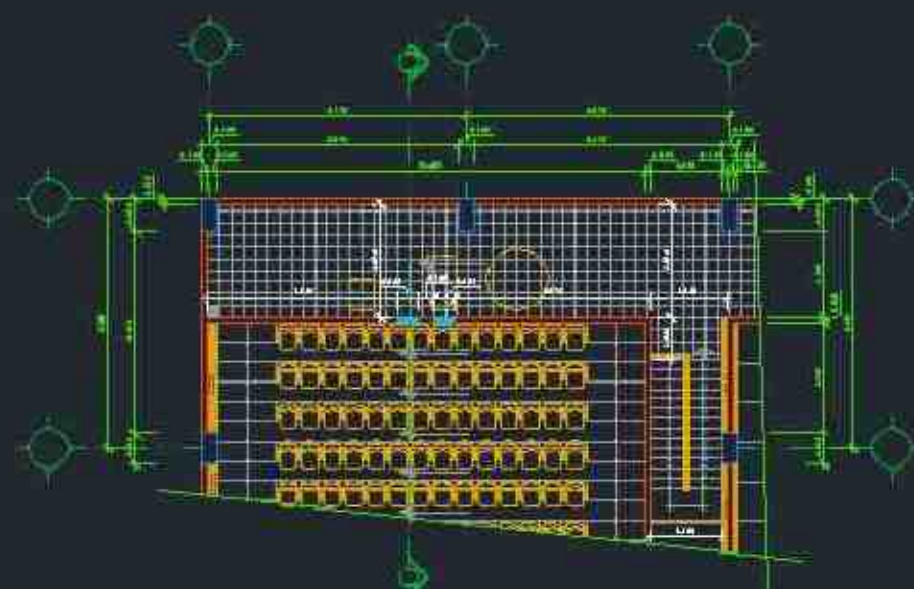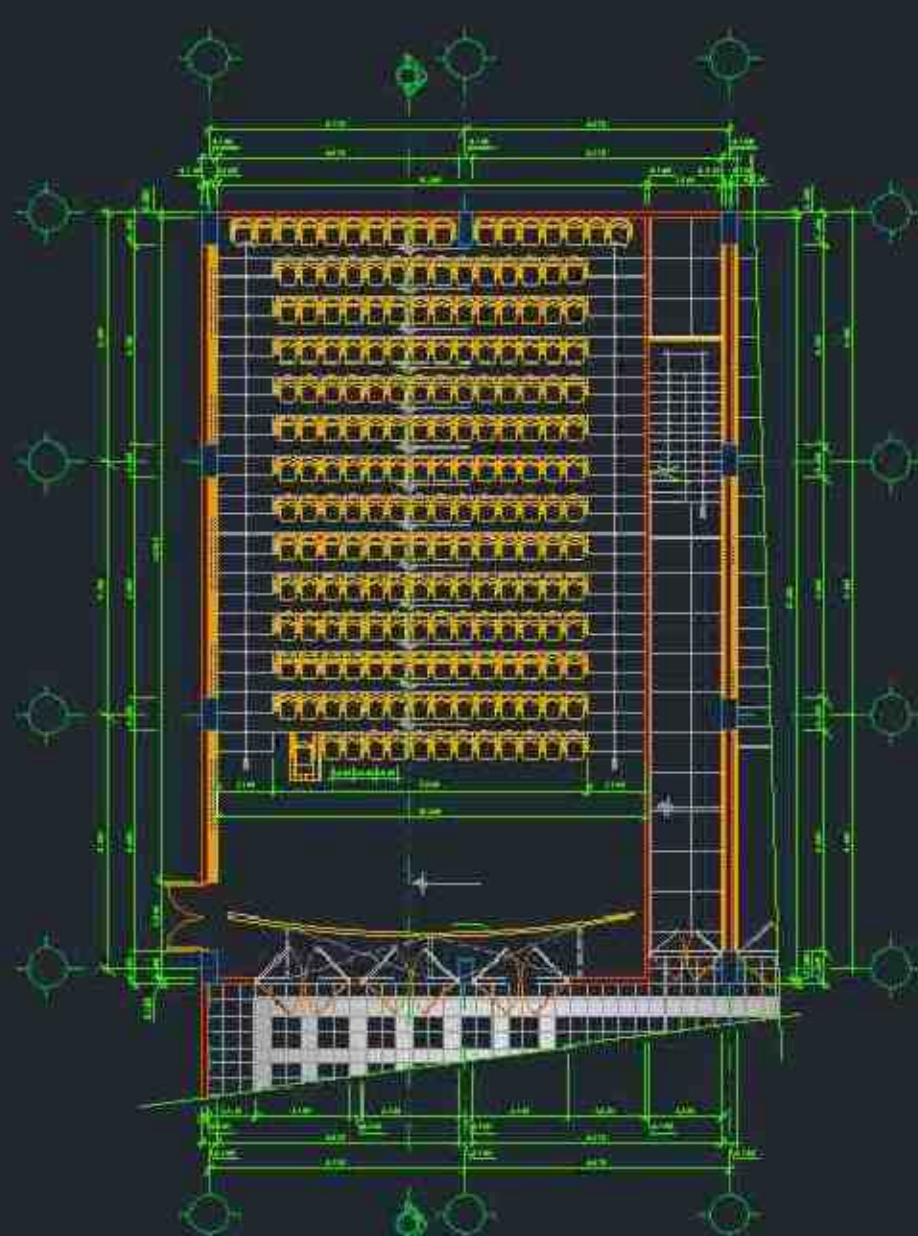

Scale: 1/100

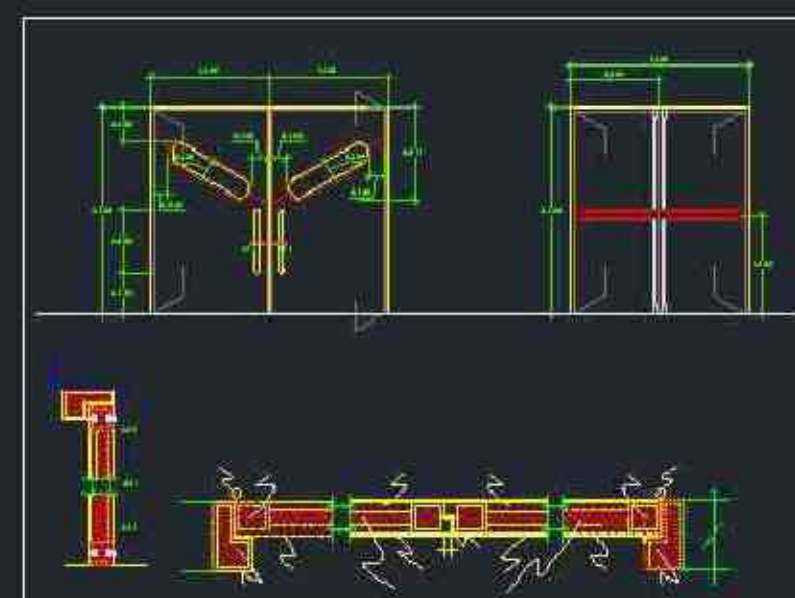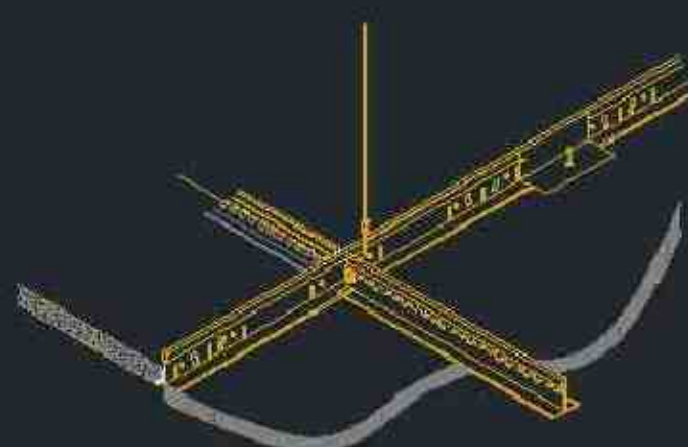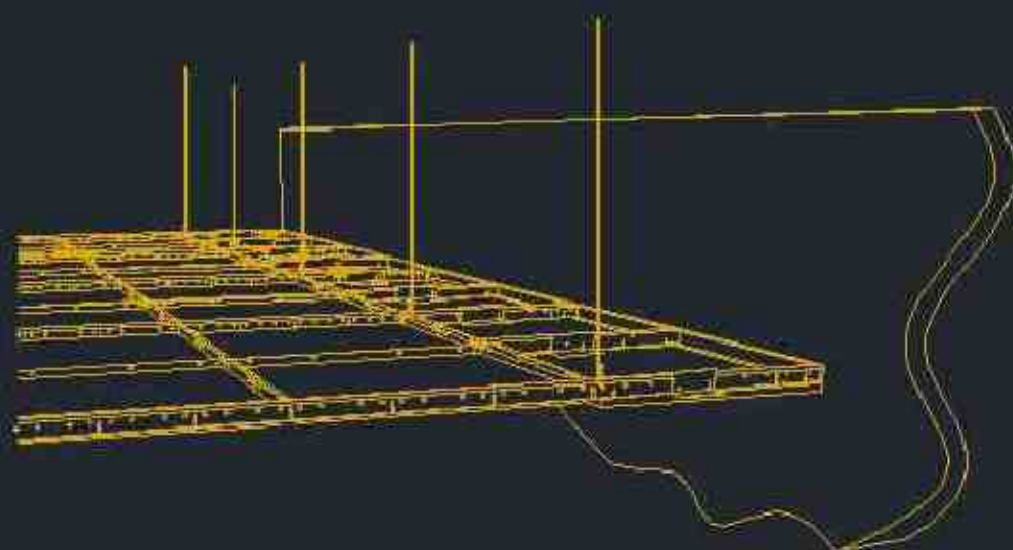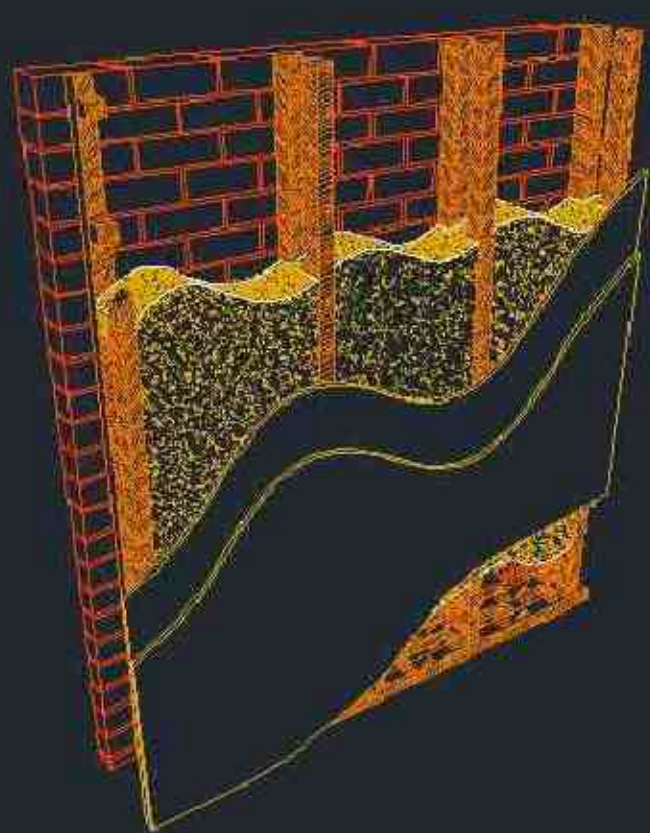

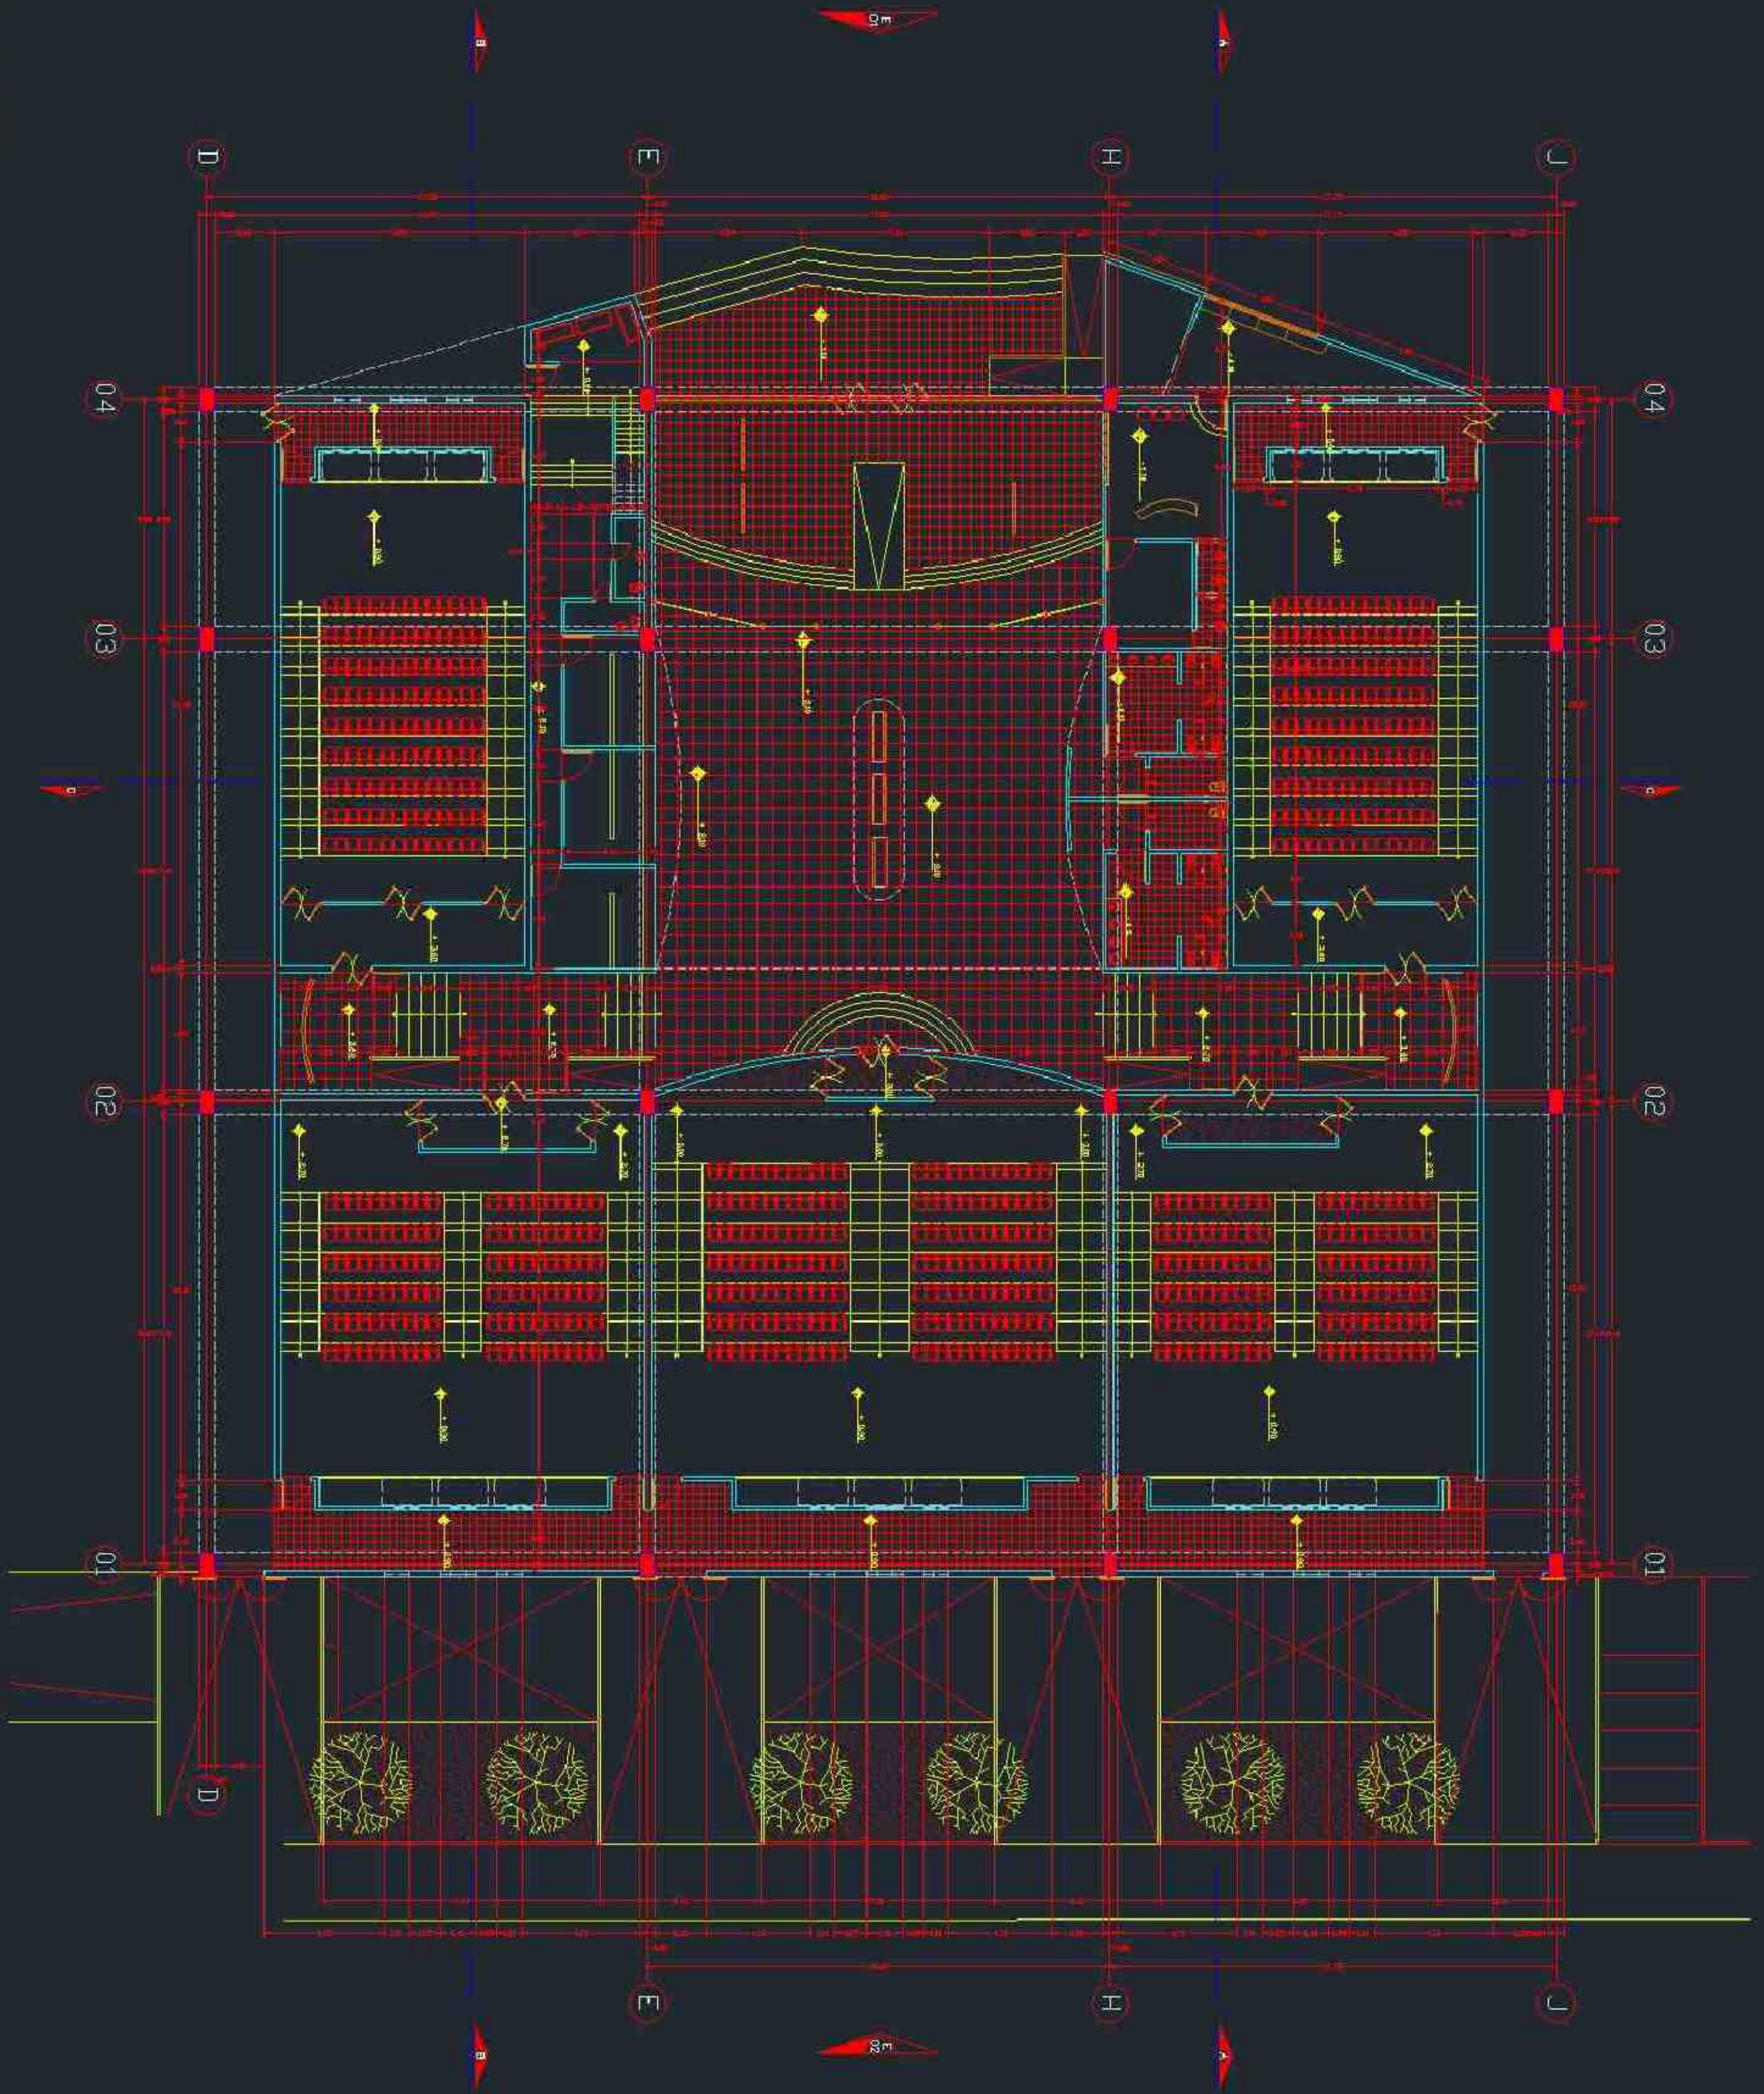


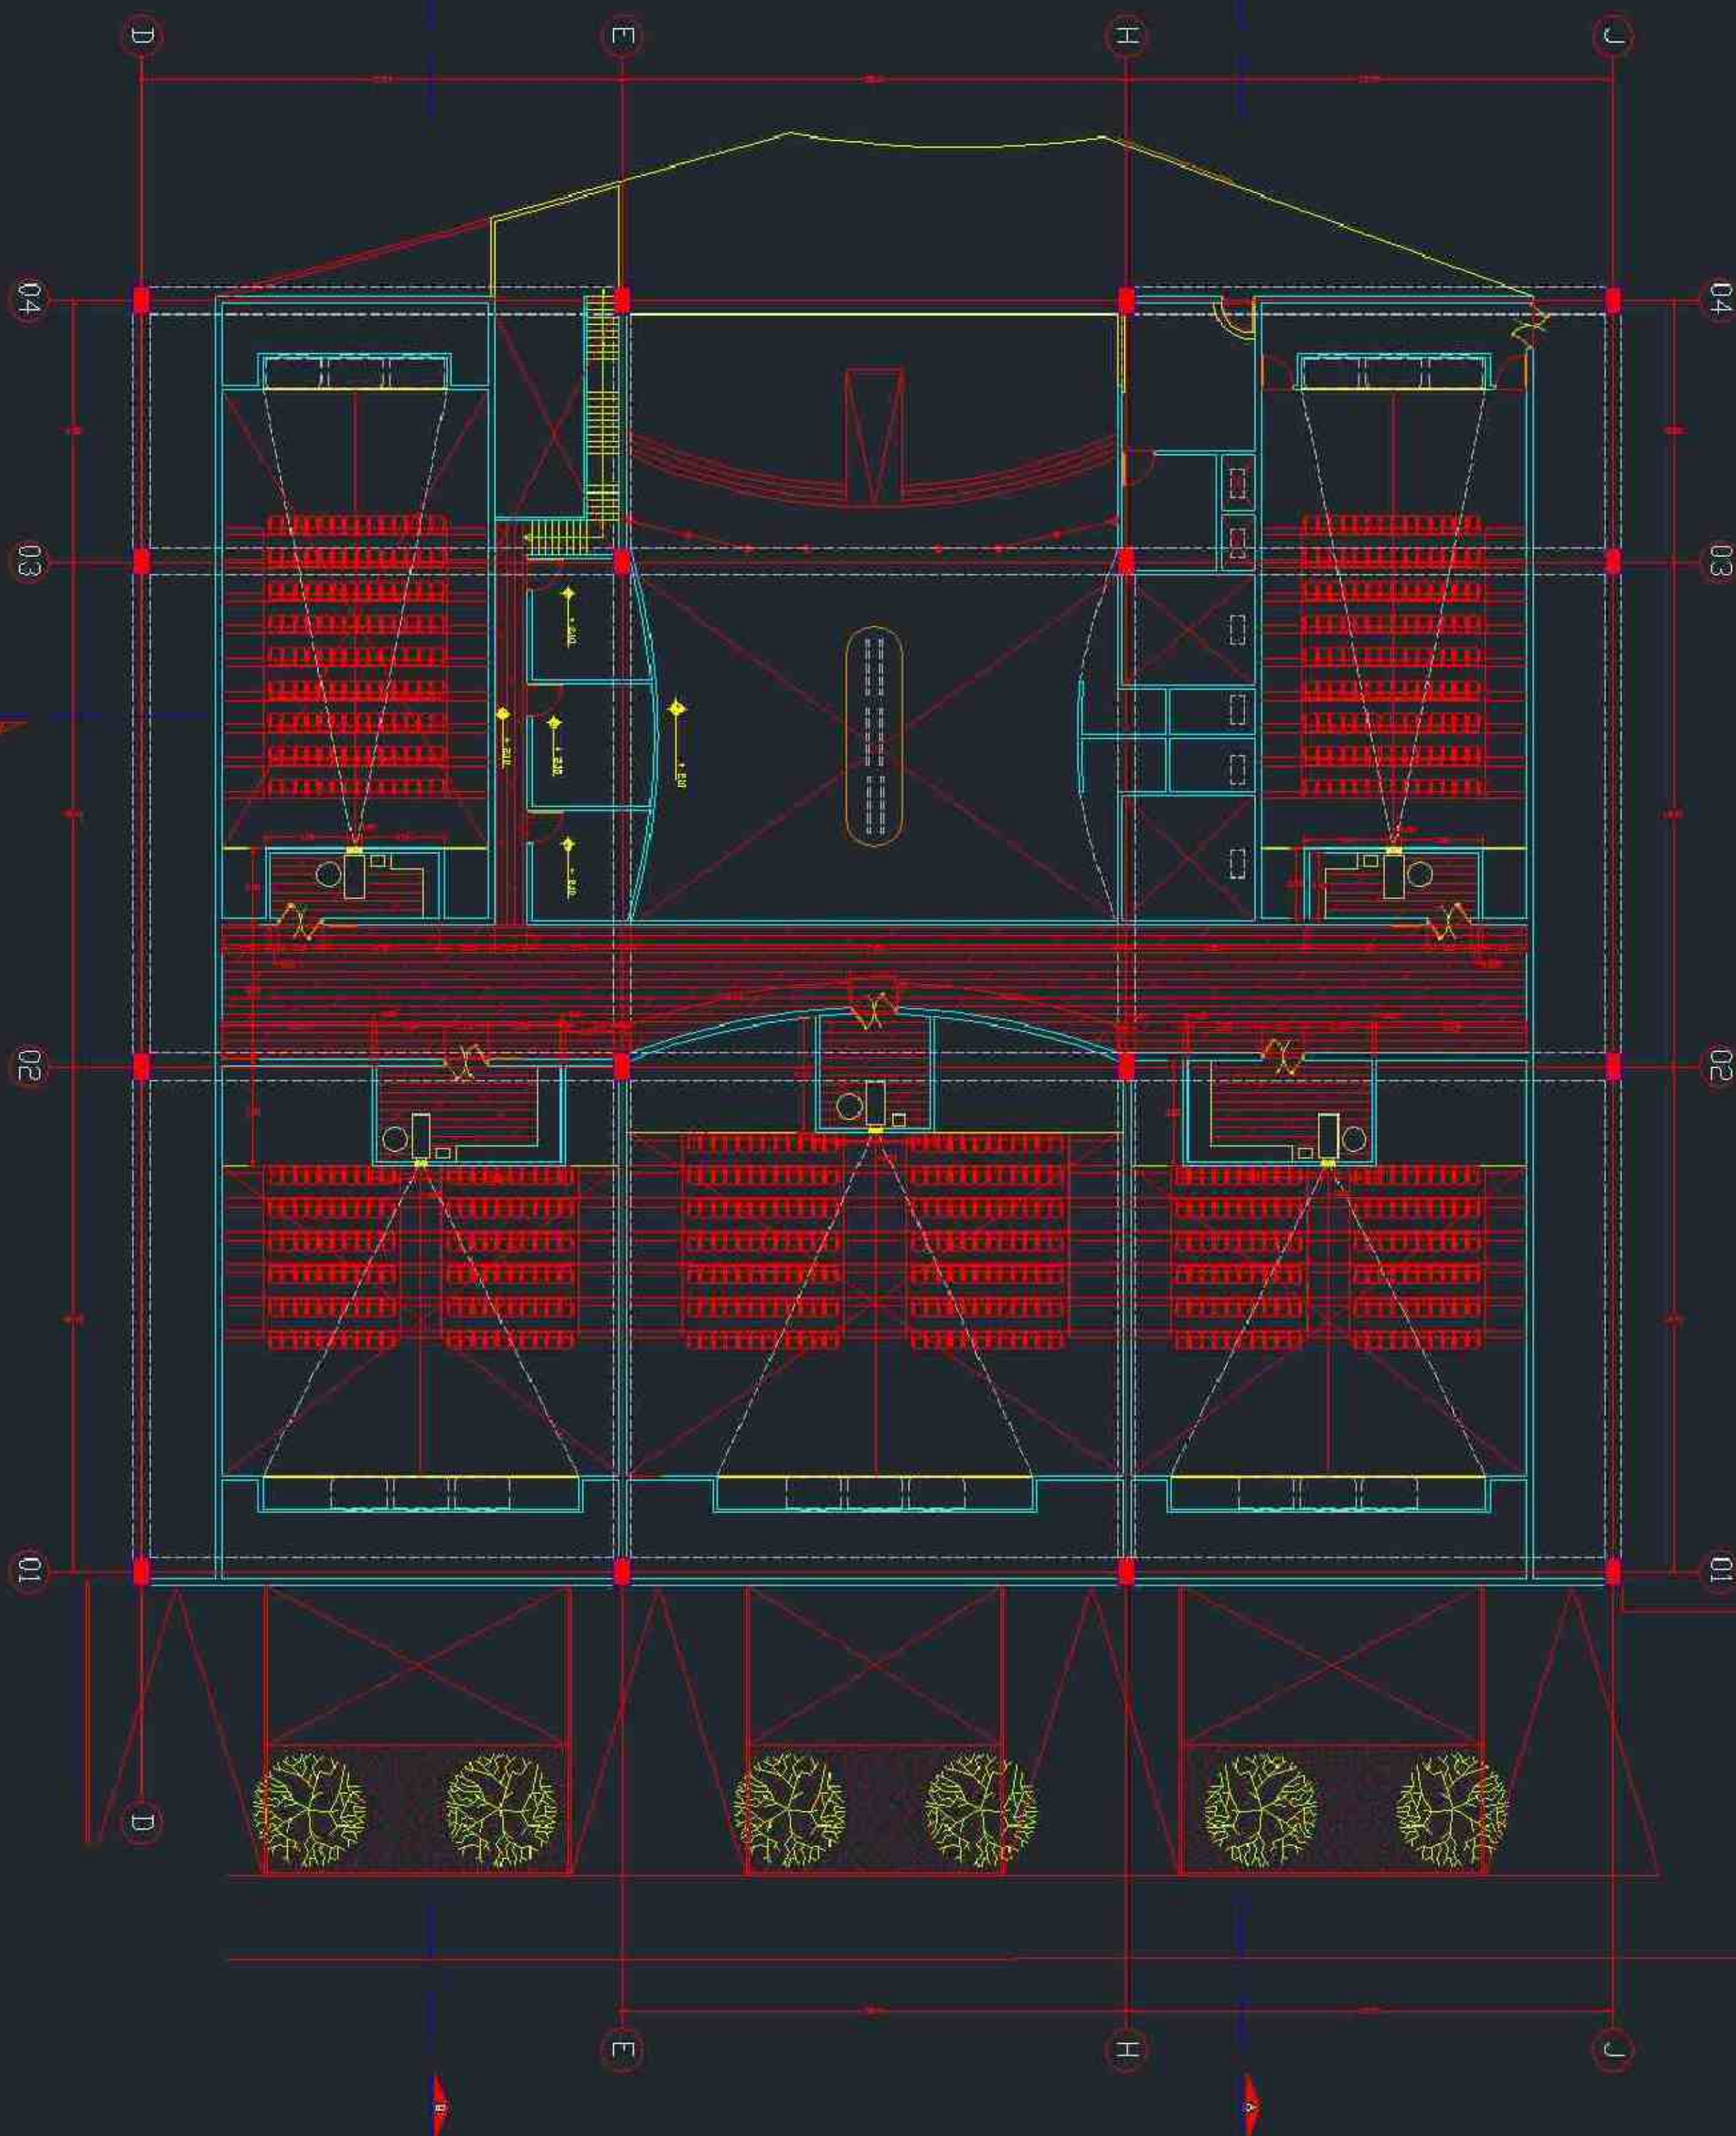

Scale: 1/100

First Floor plan


Project 2

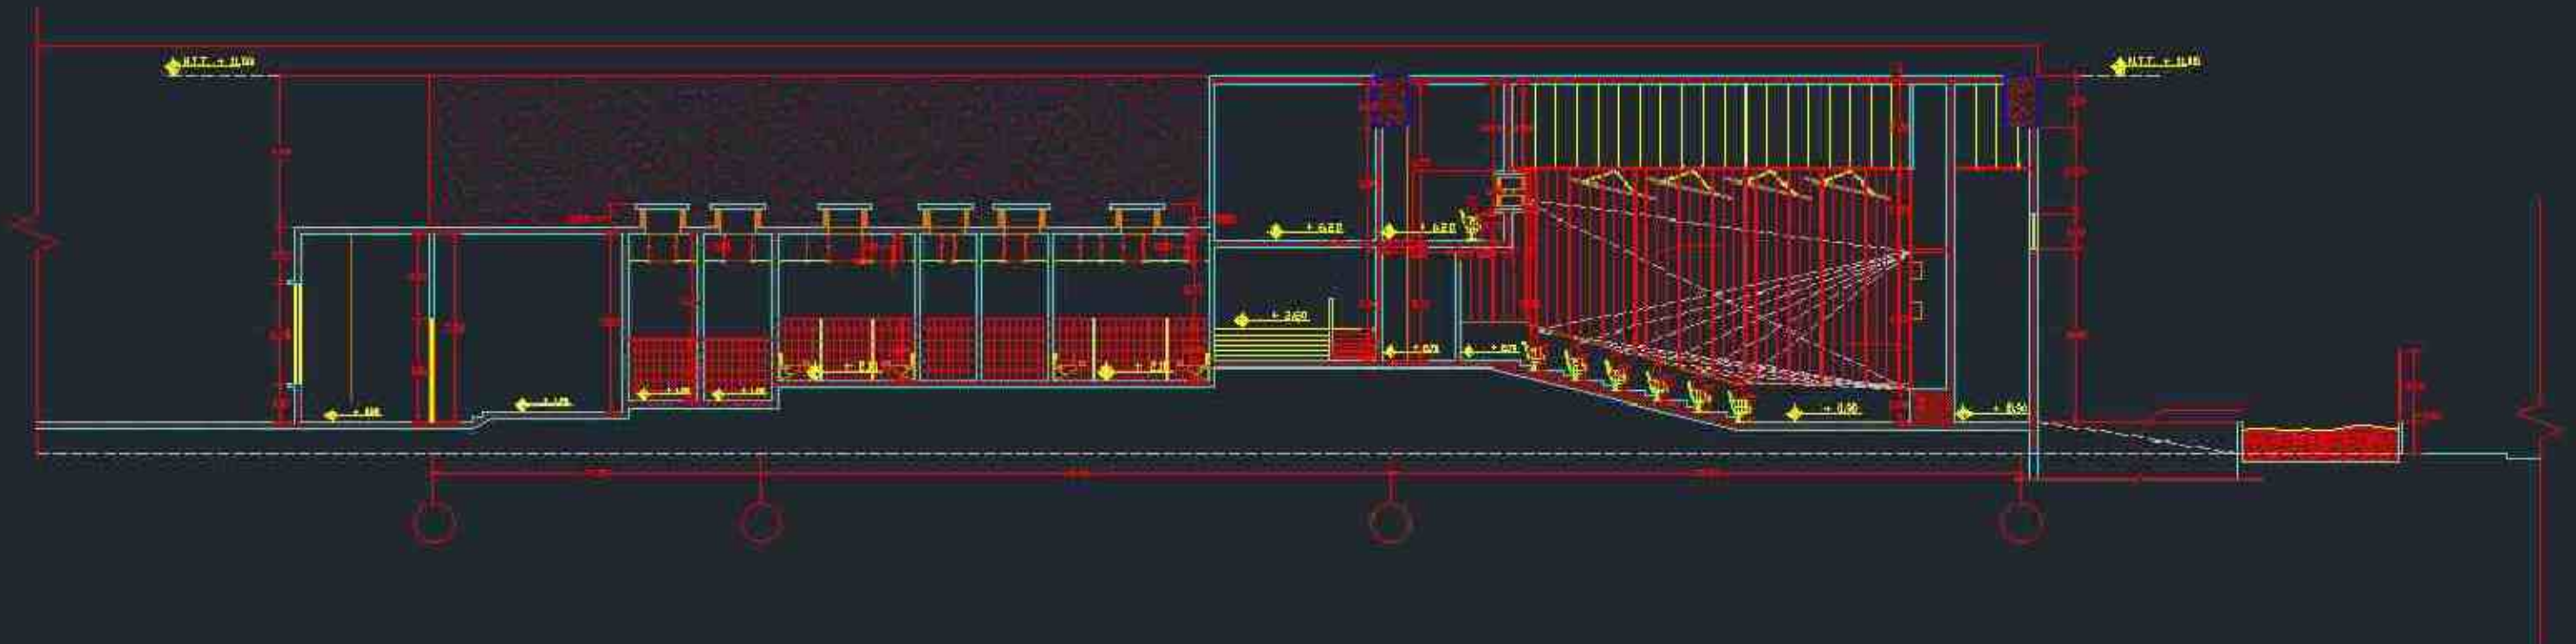


Section A-A



Section B-B


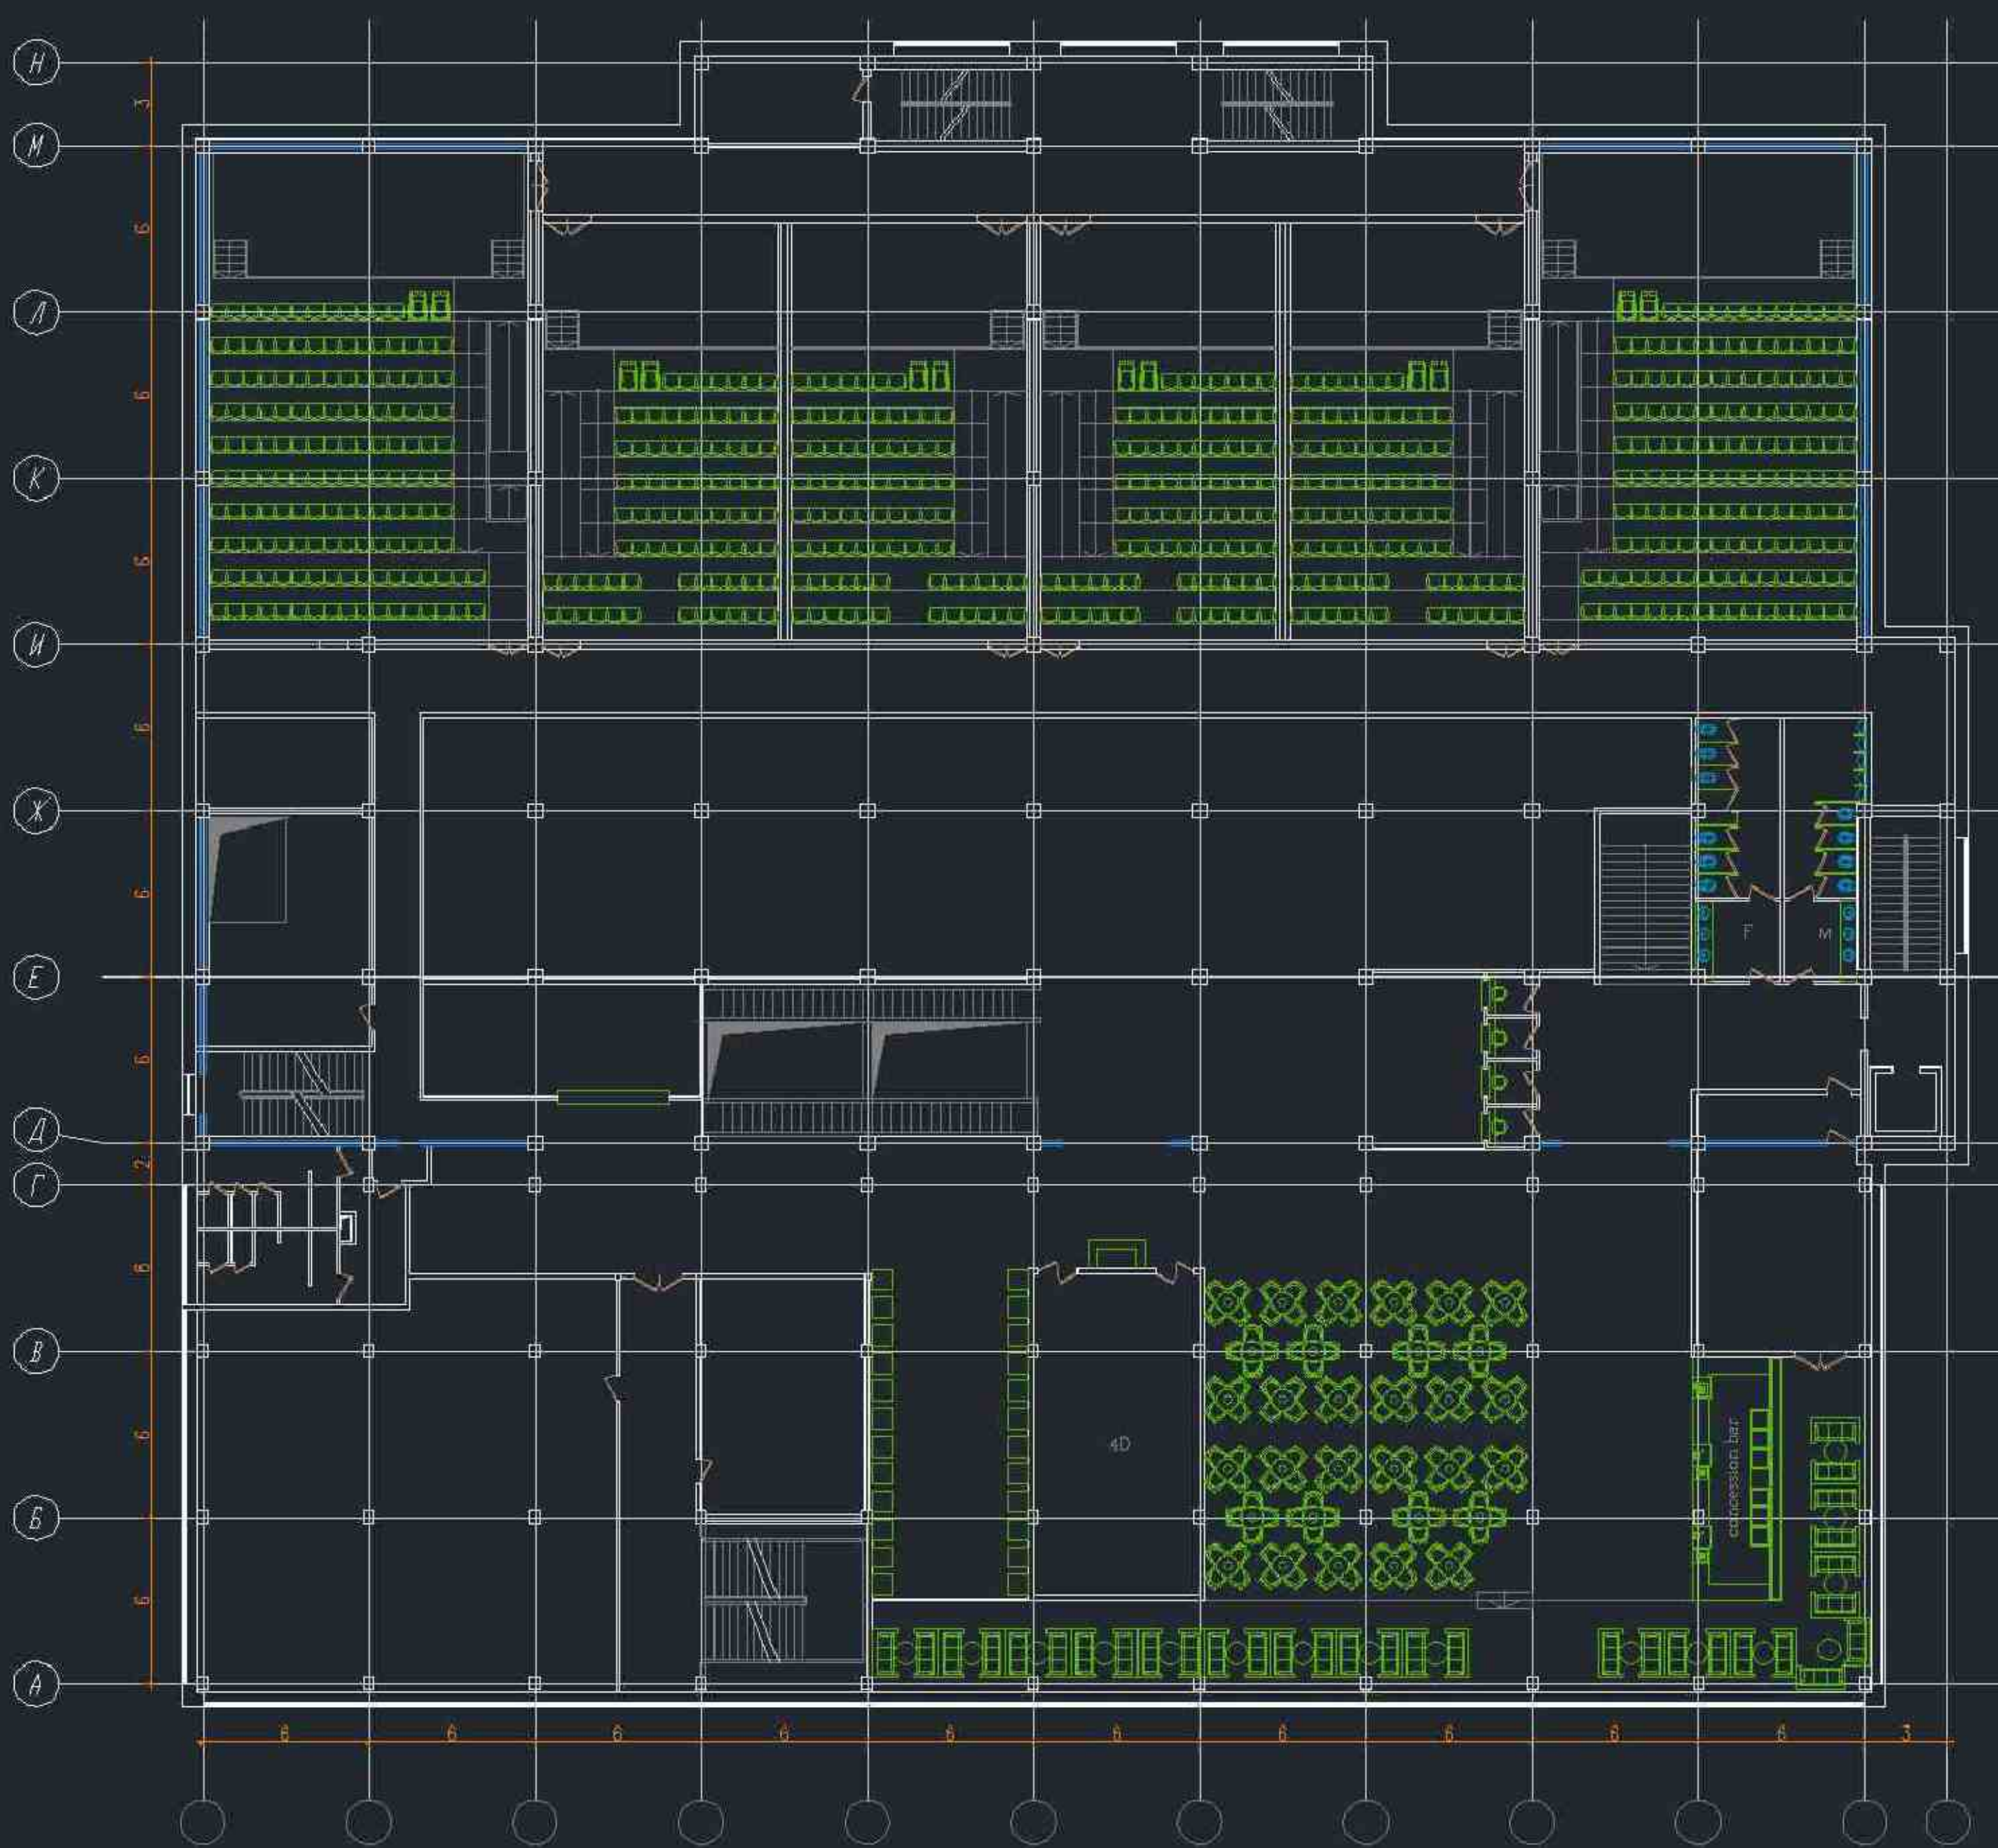



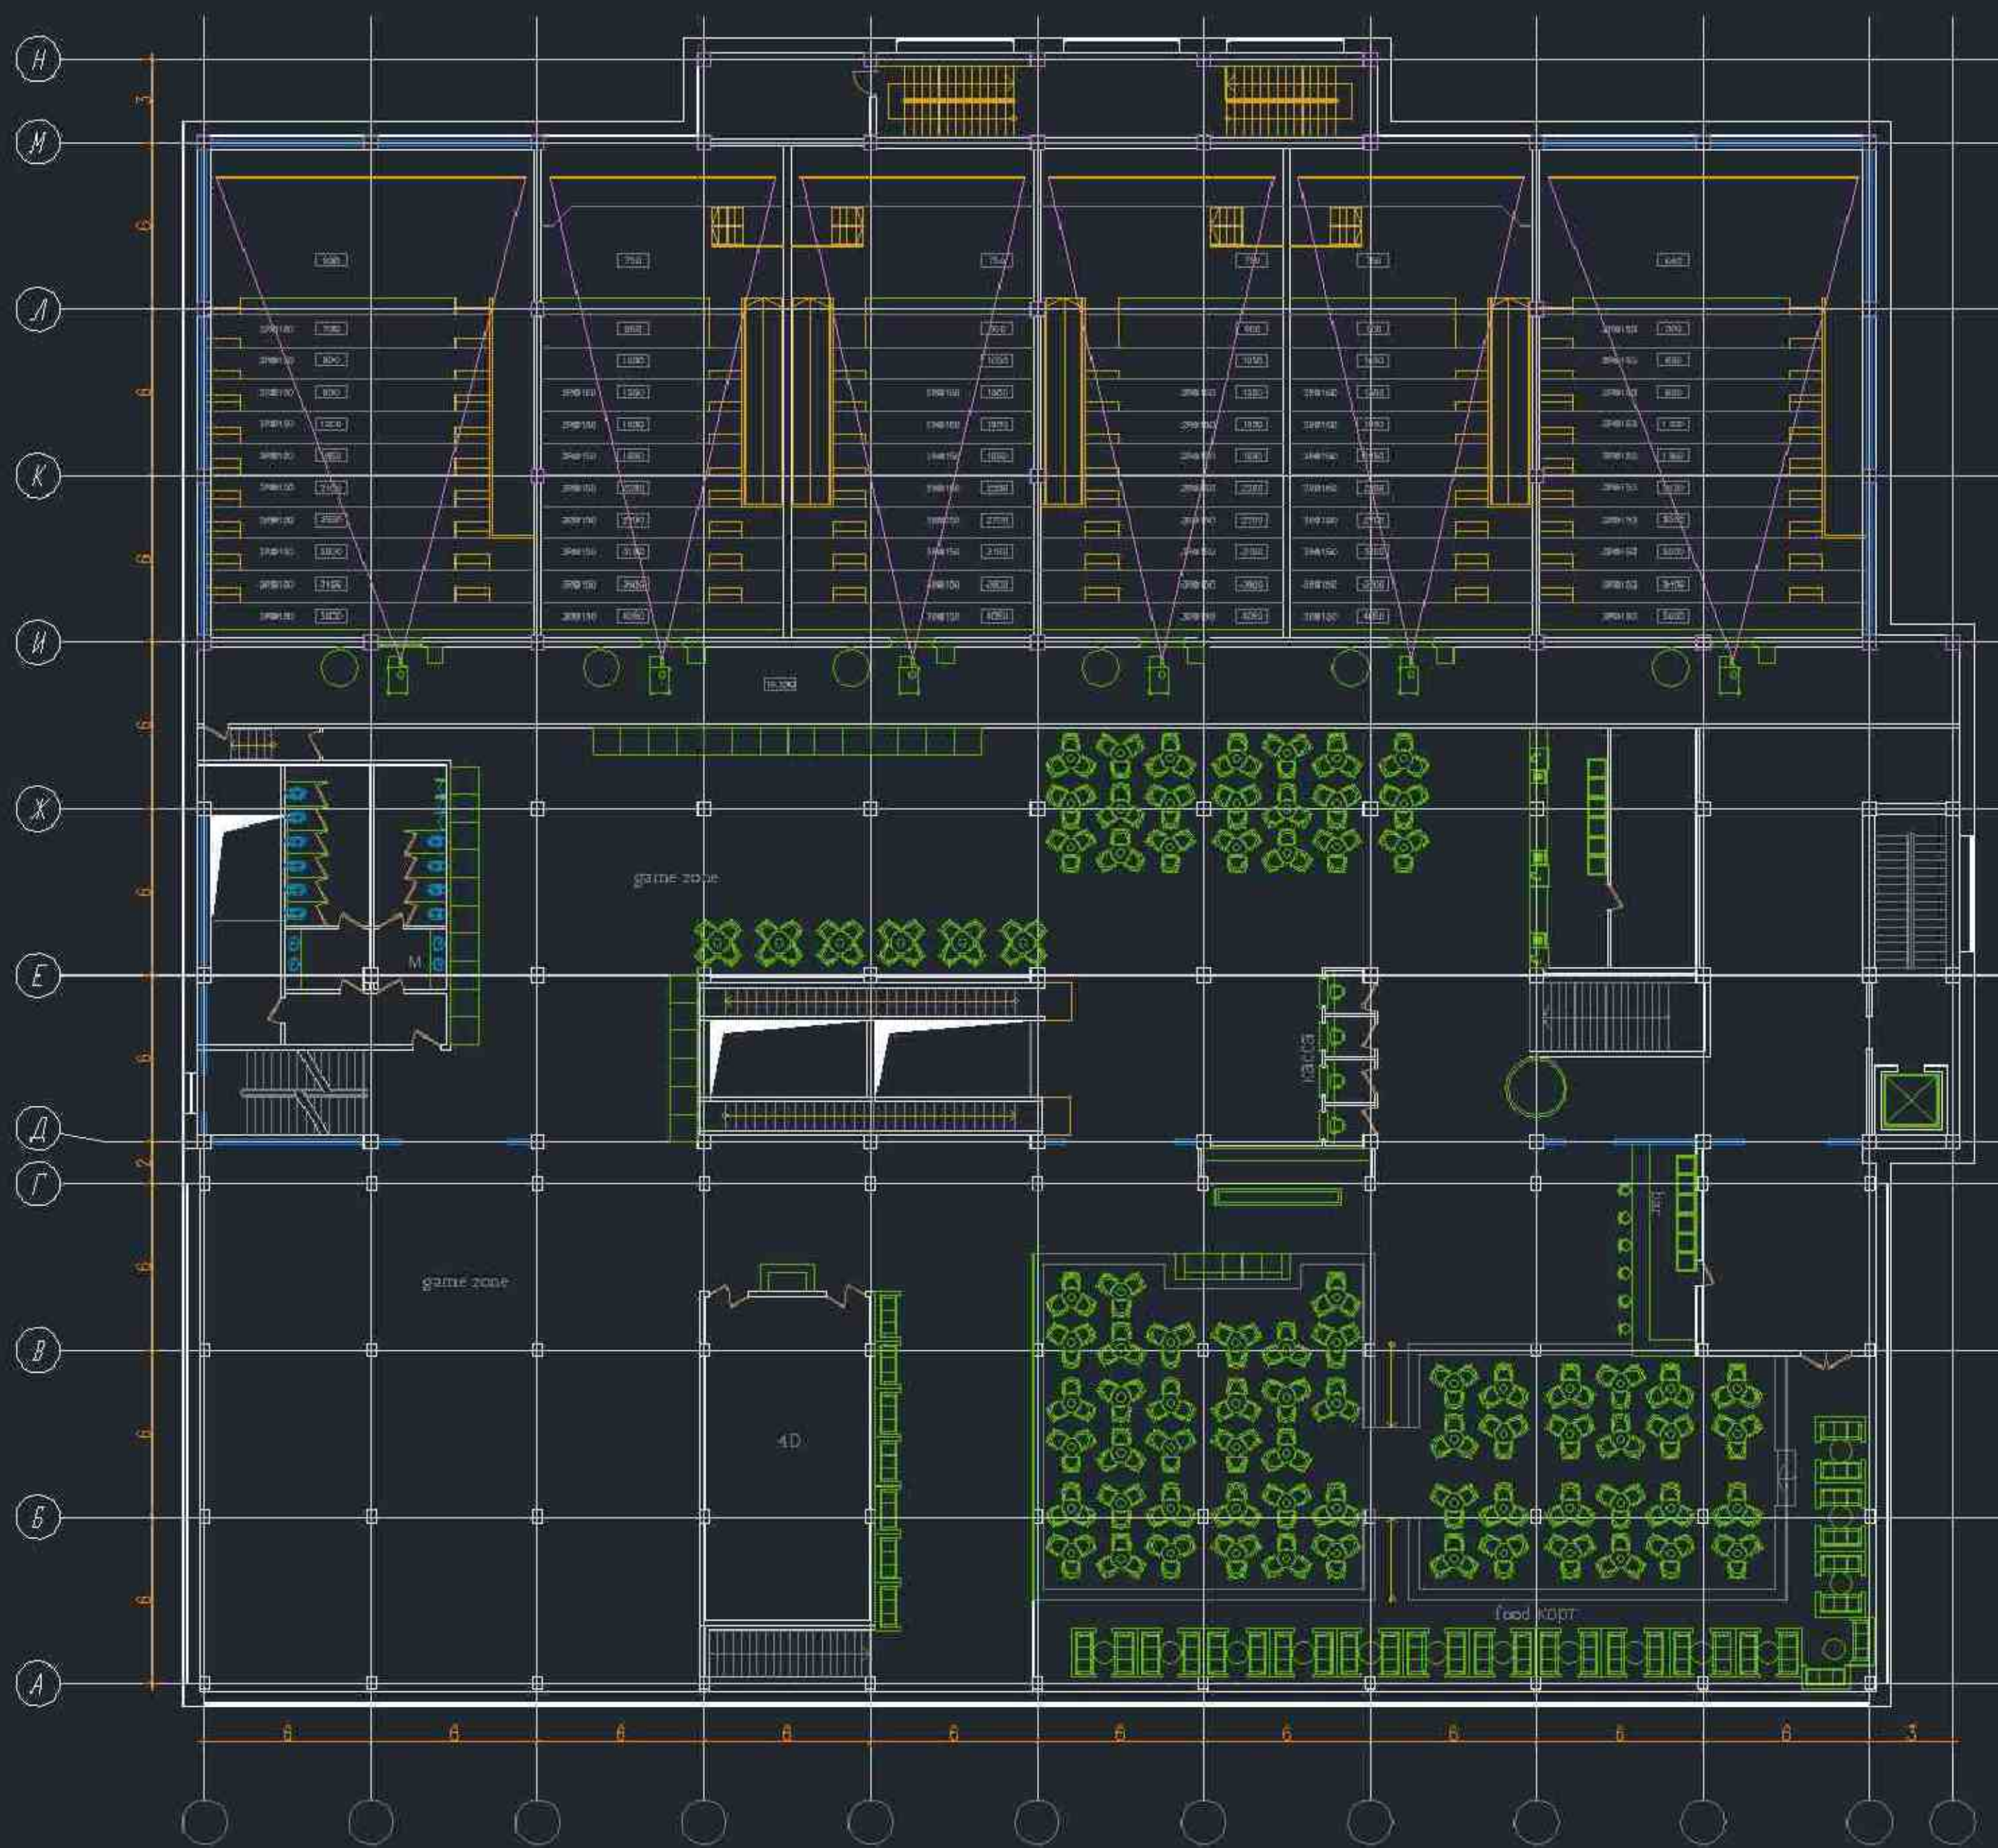


Scale: 1/100

Floor plan

Project 3

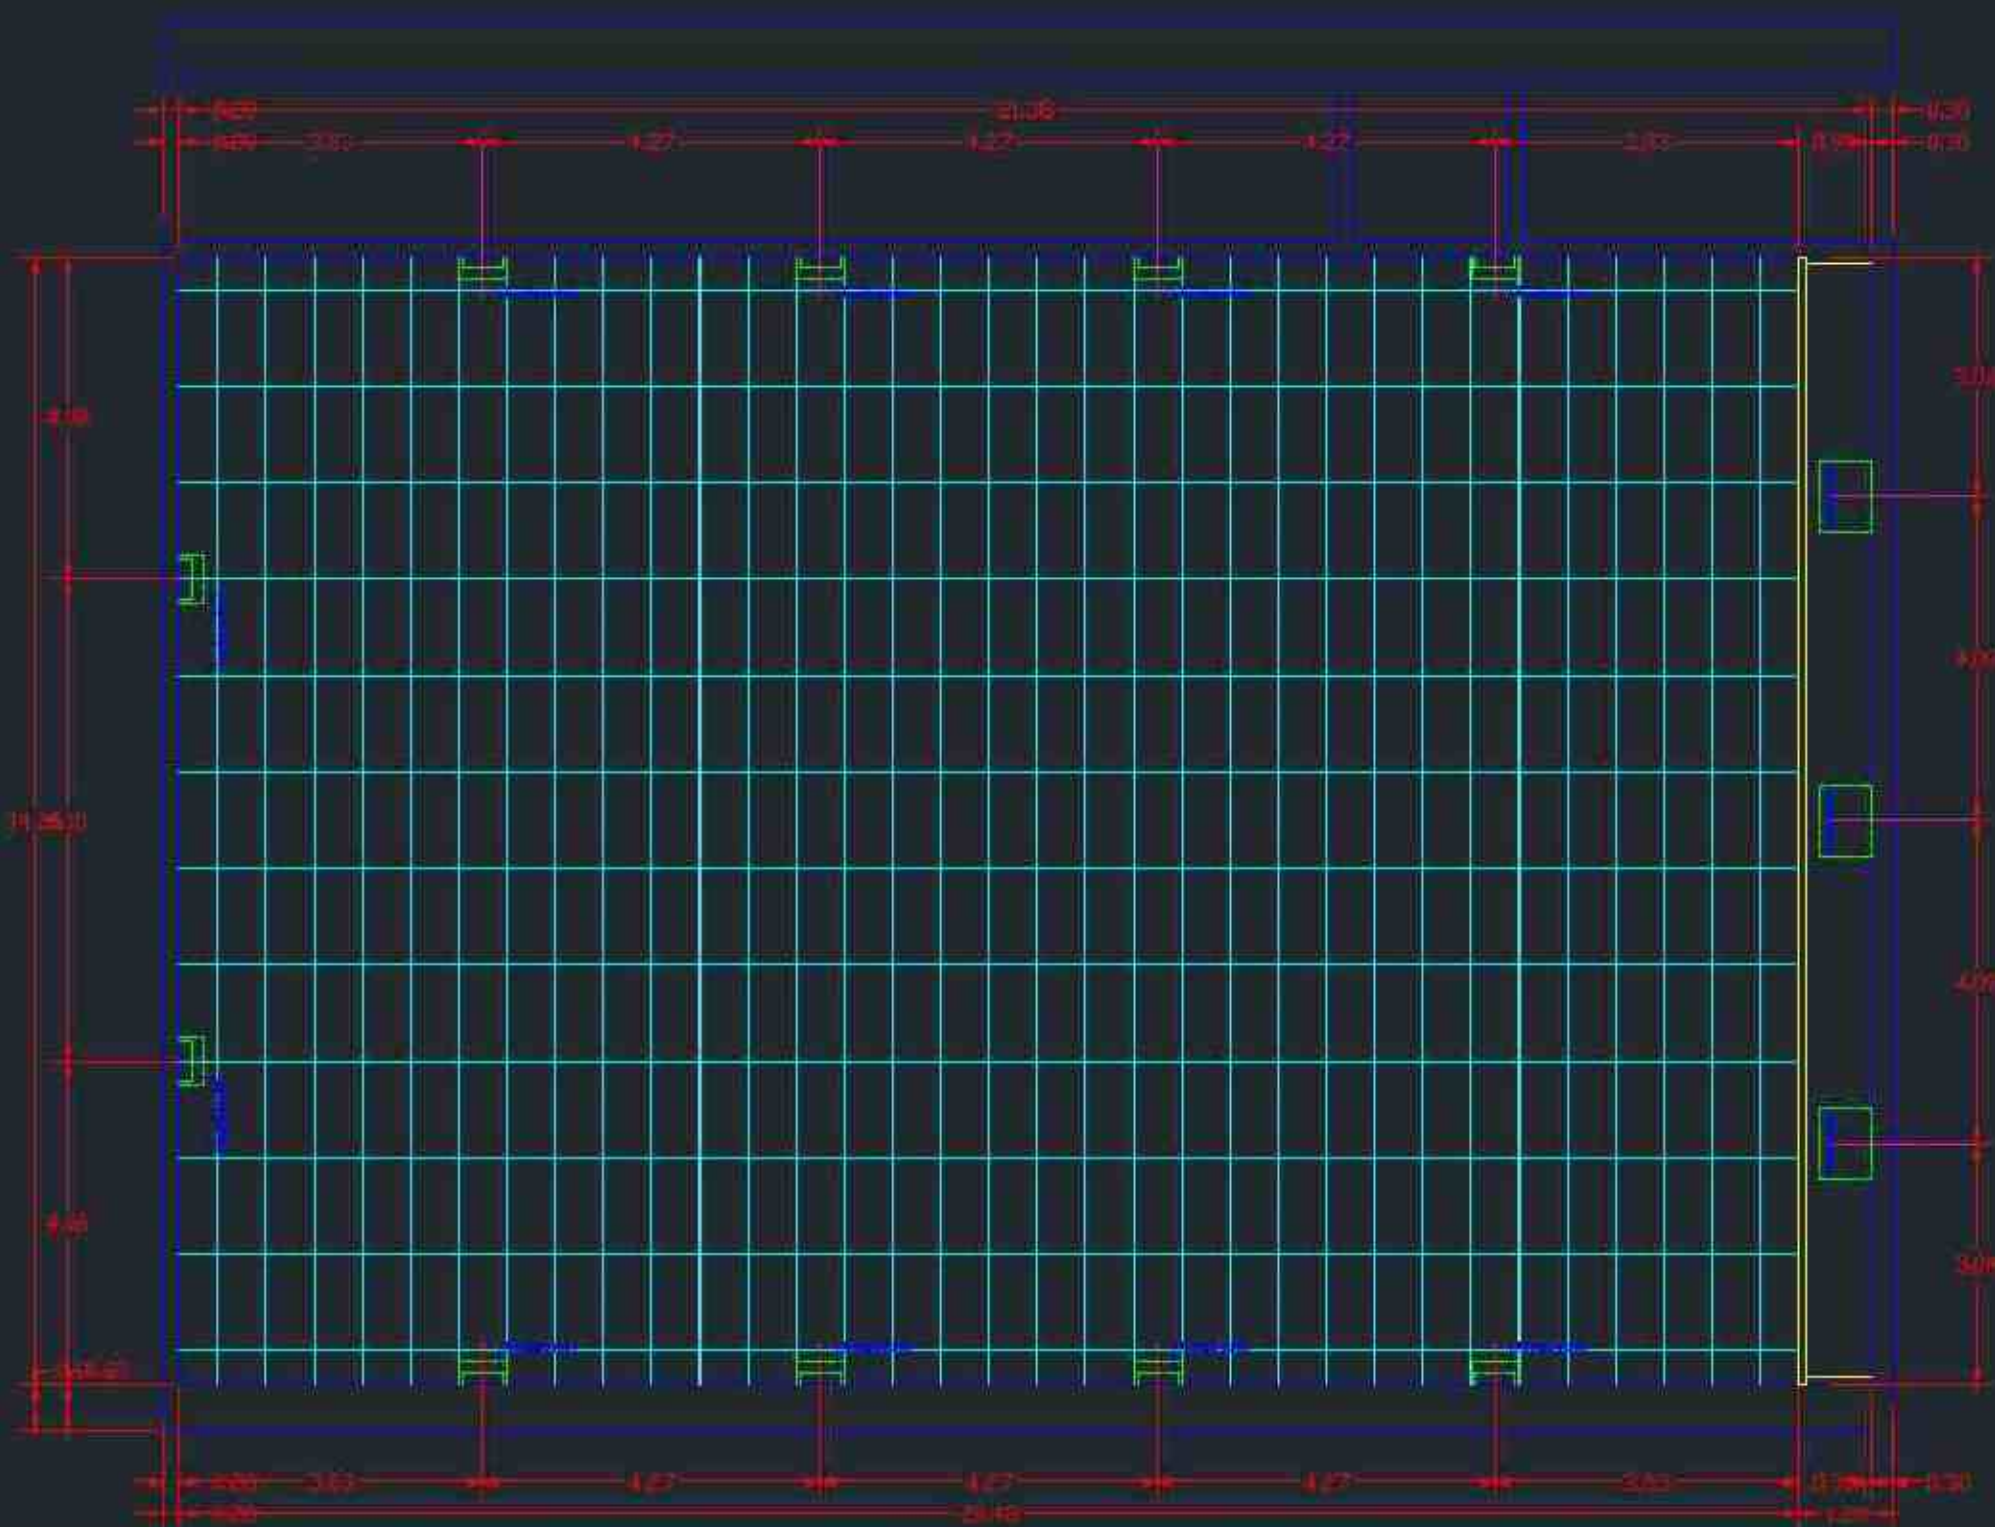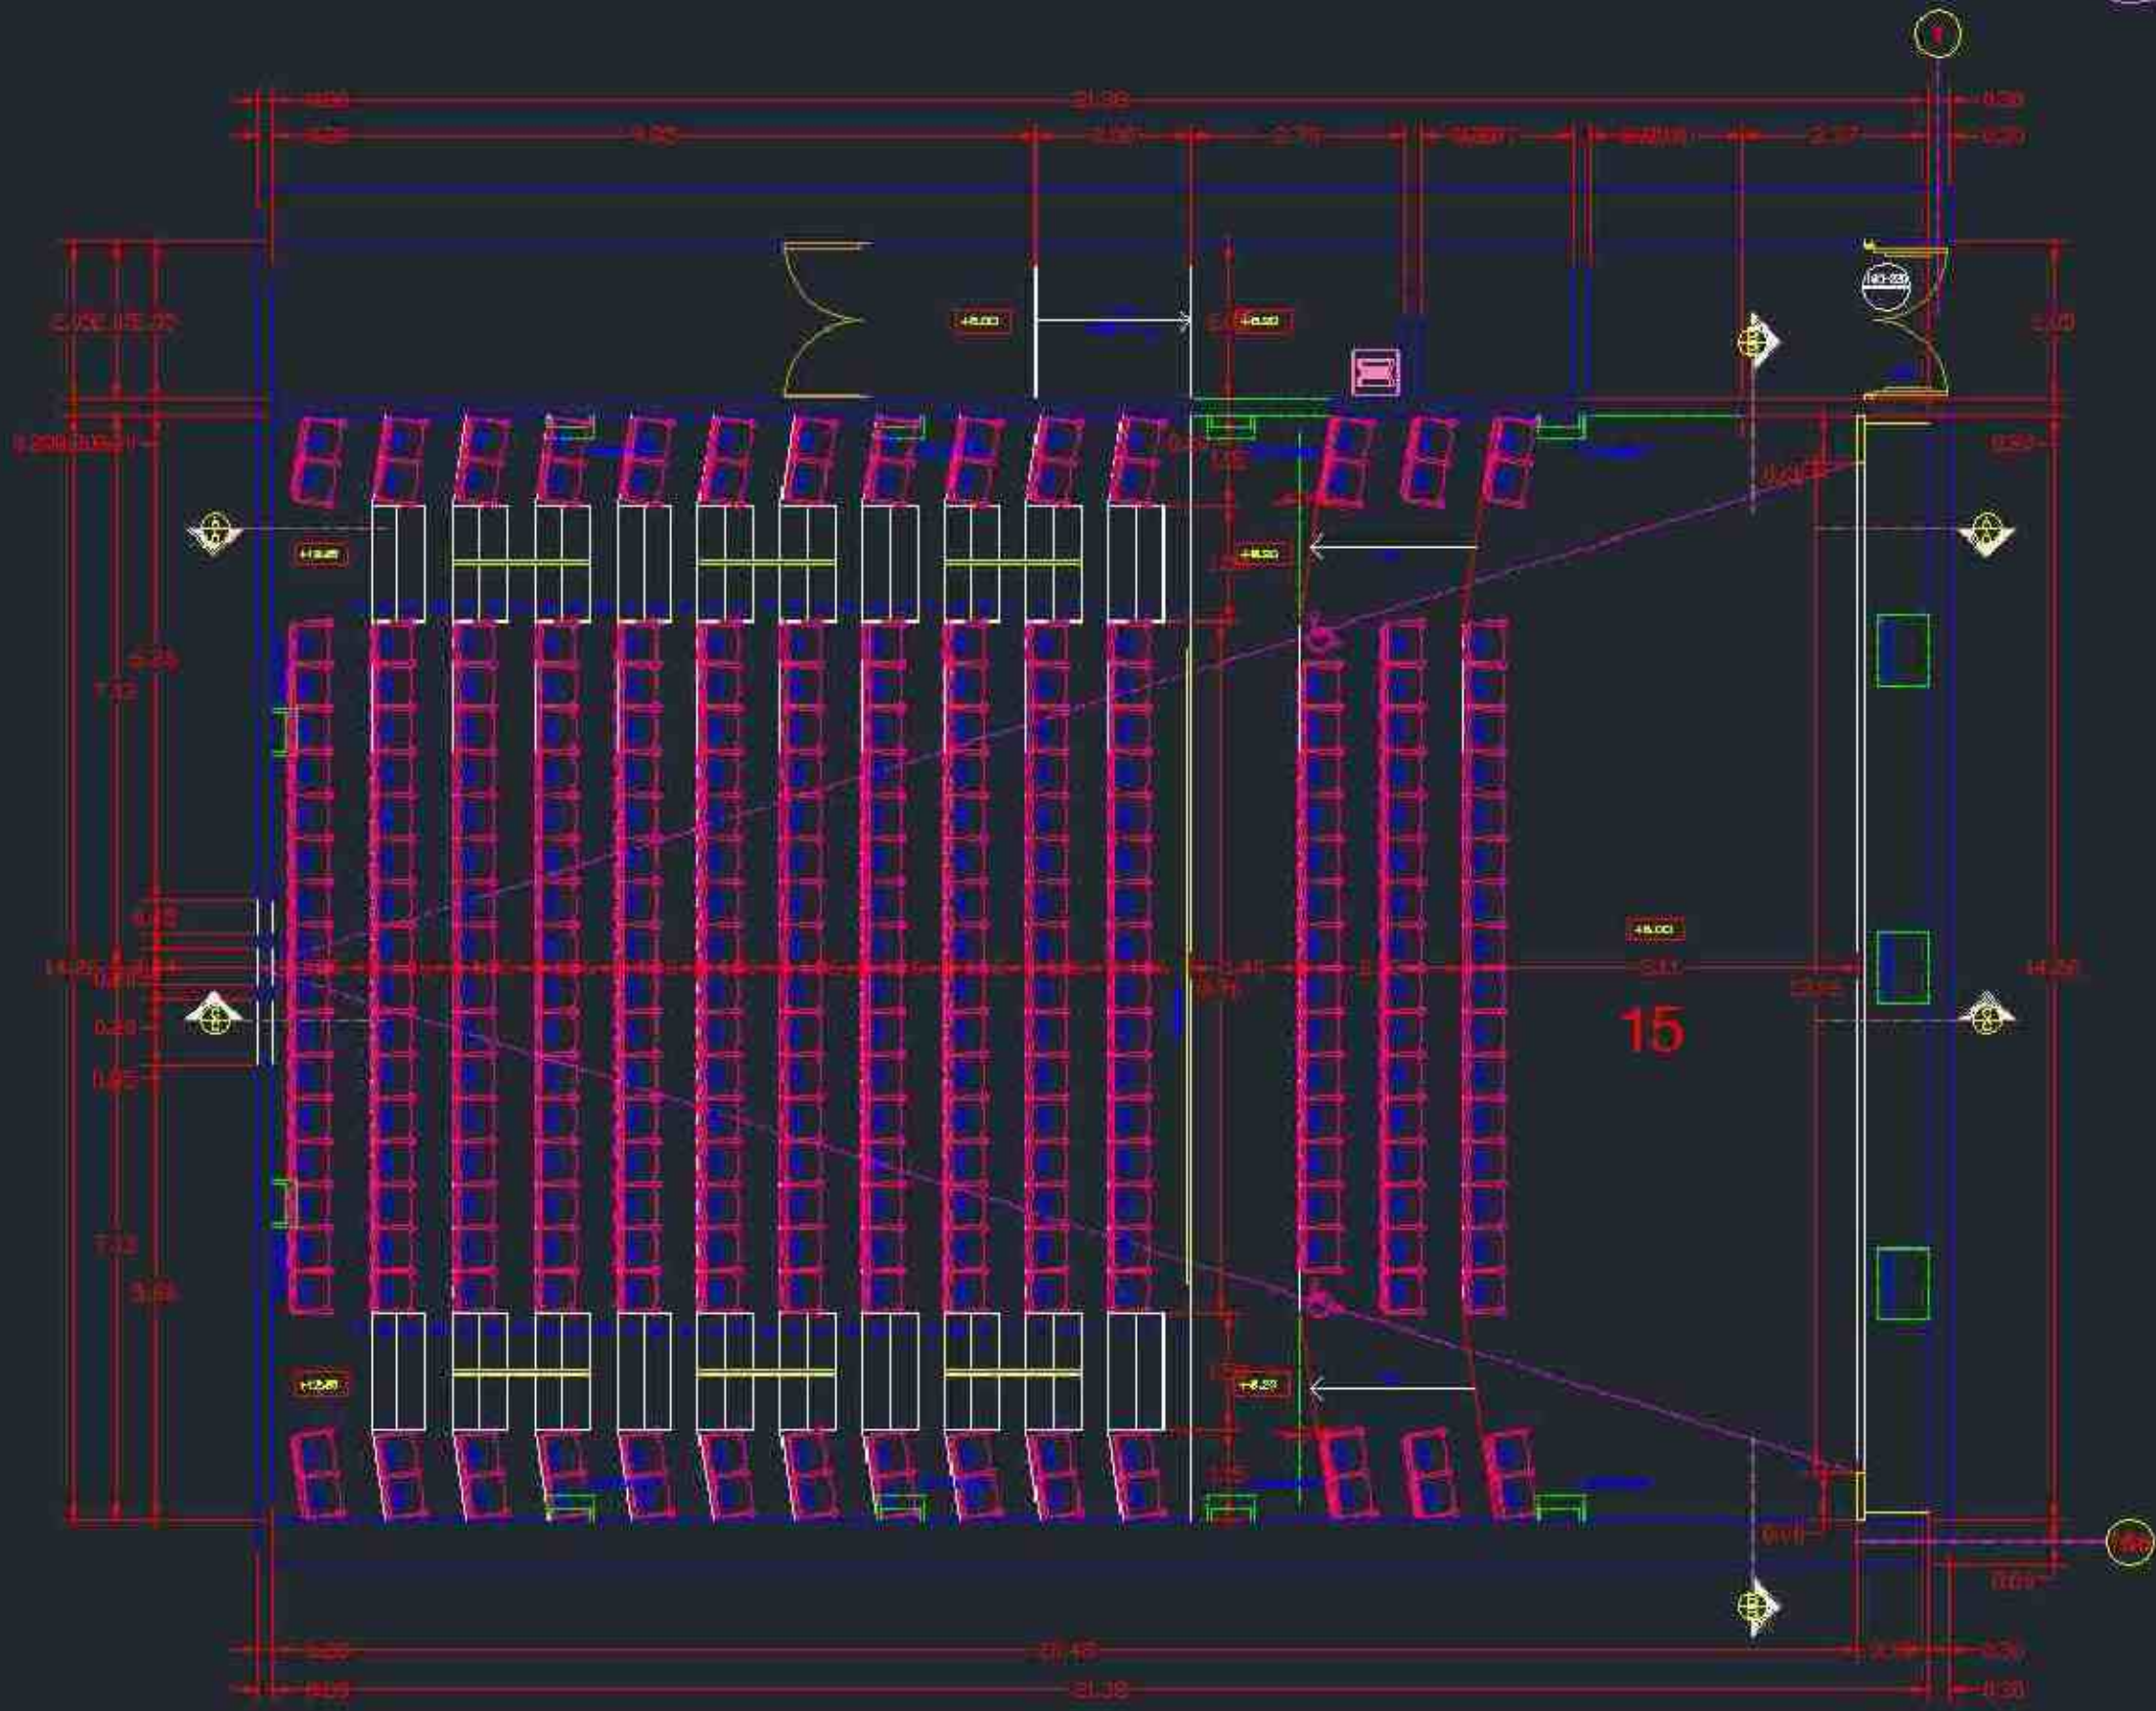

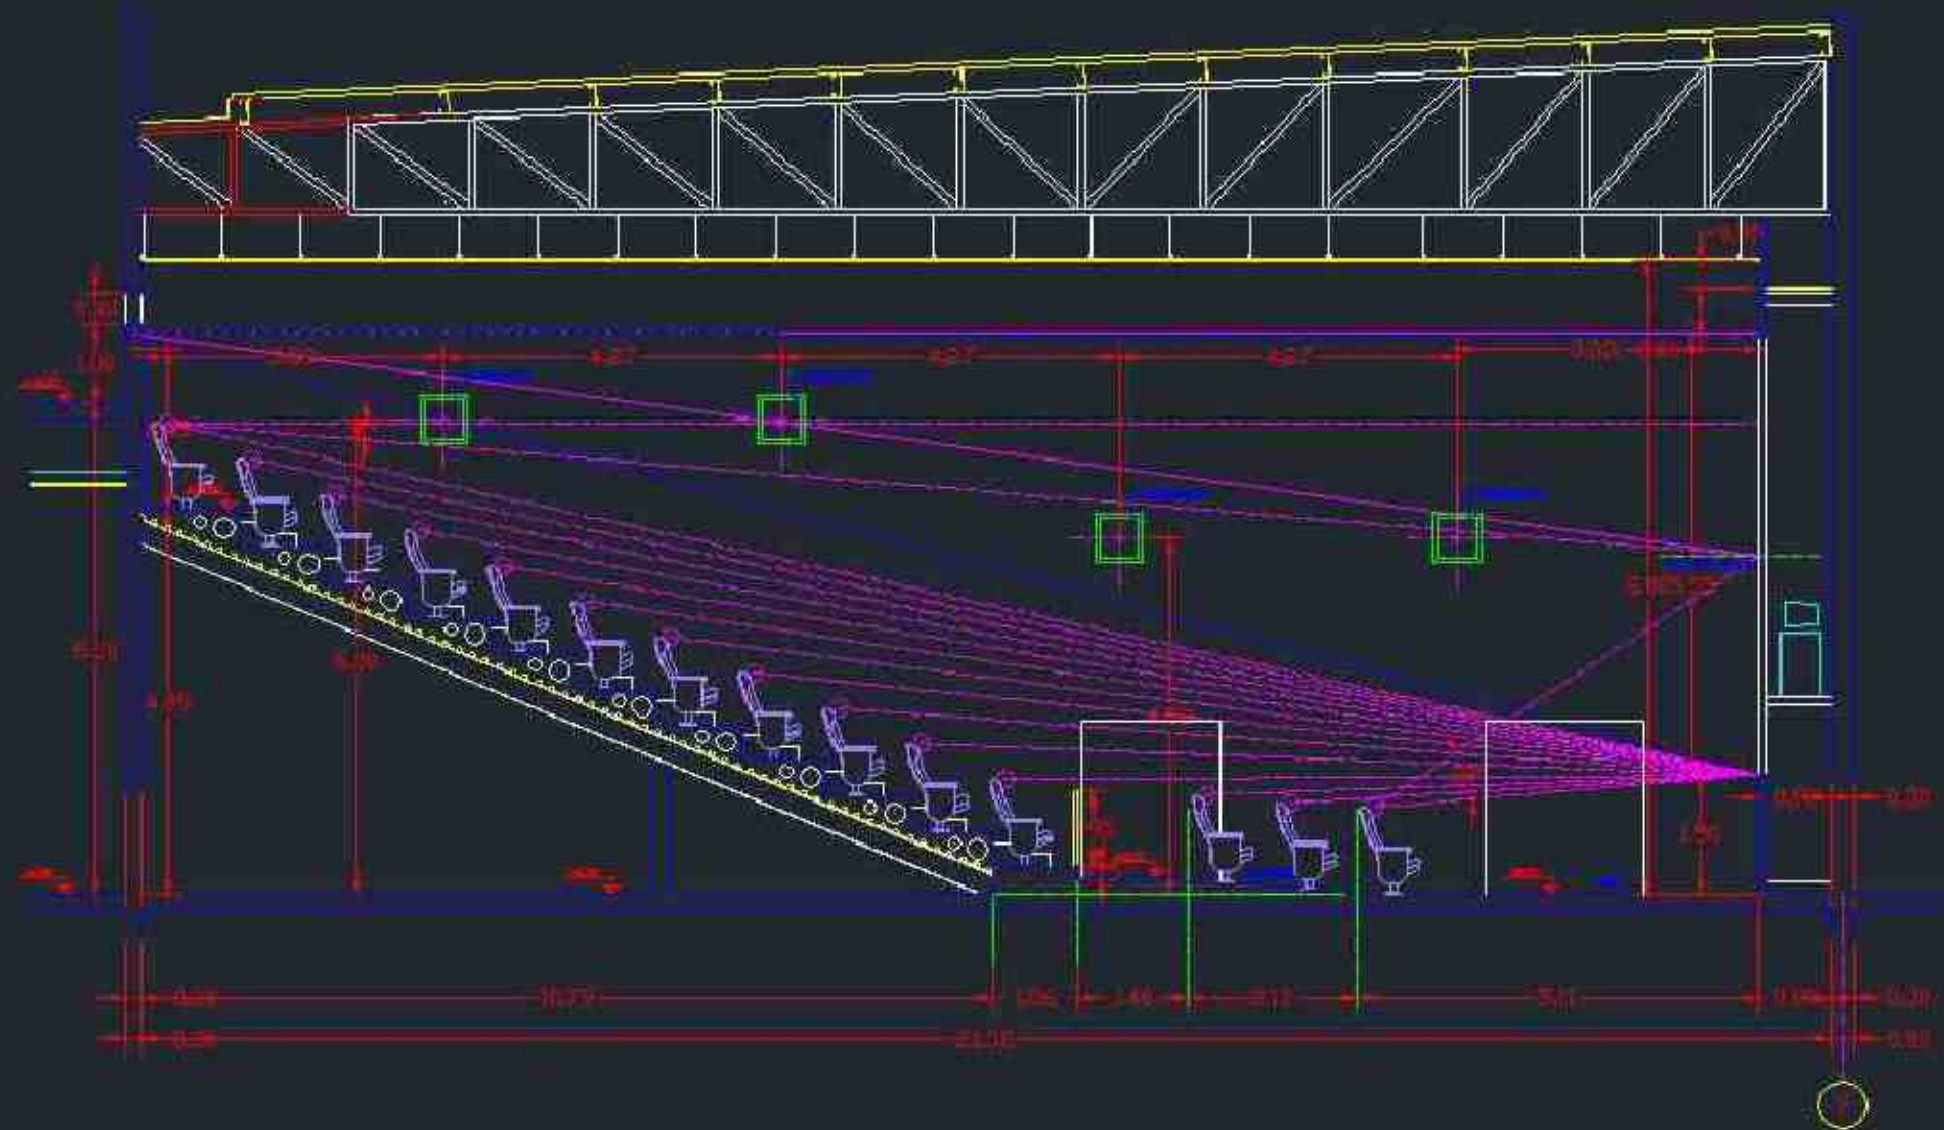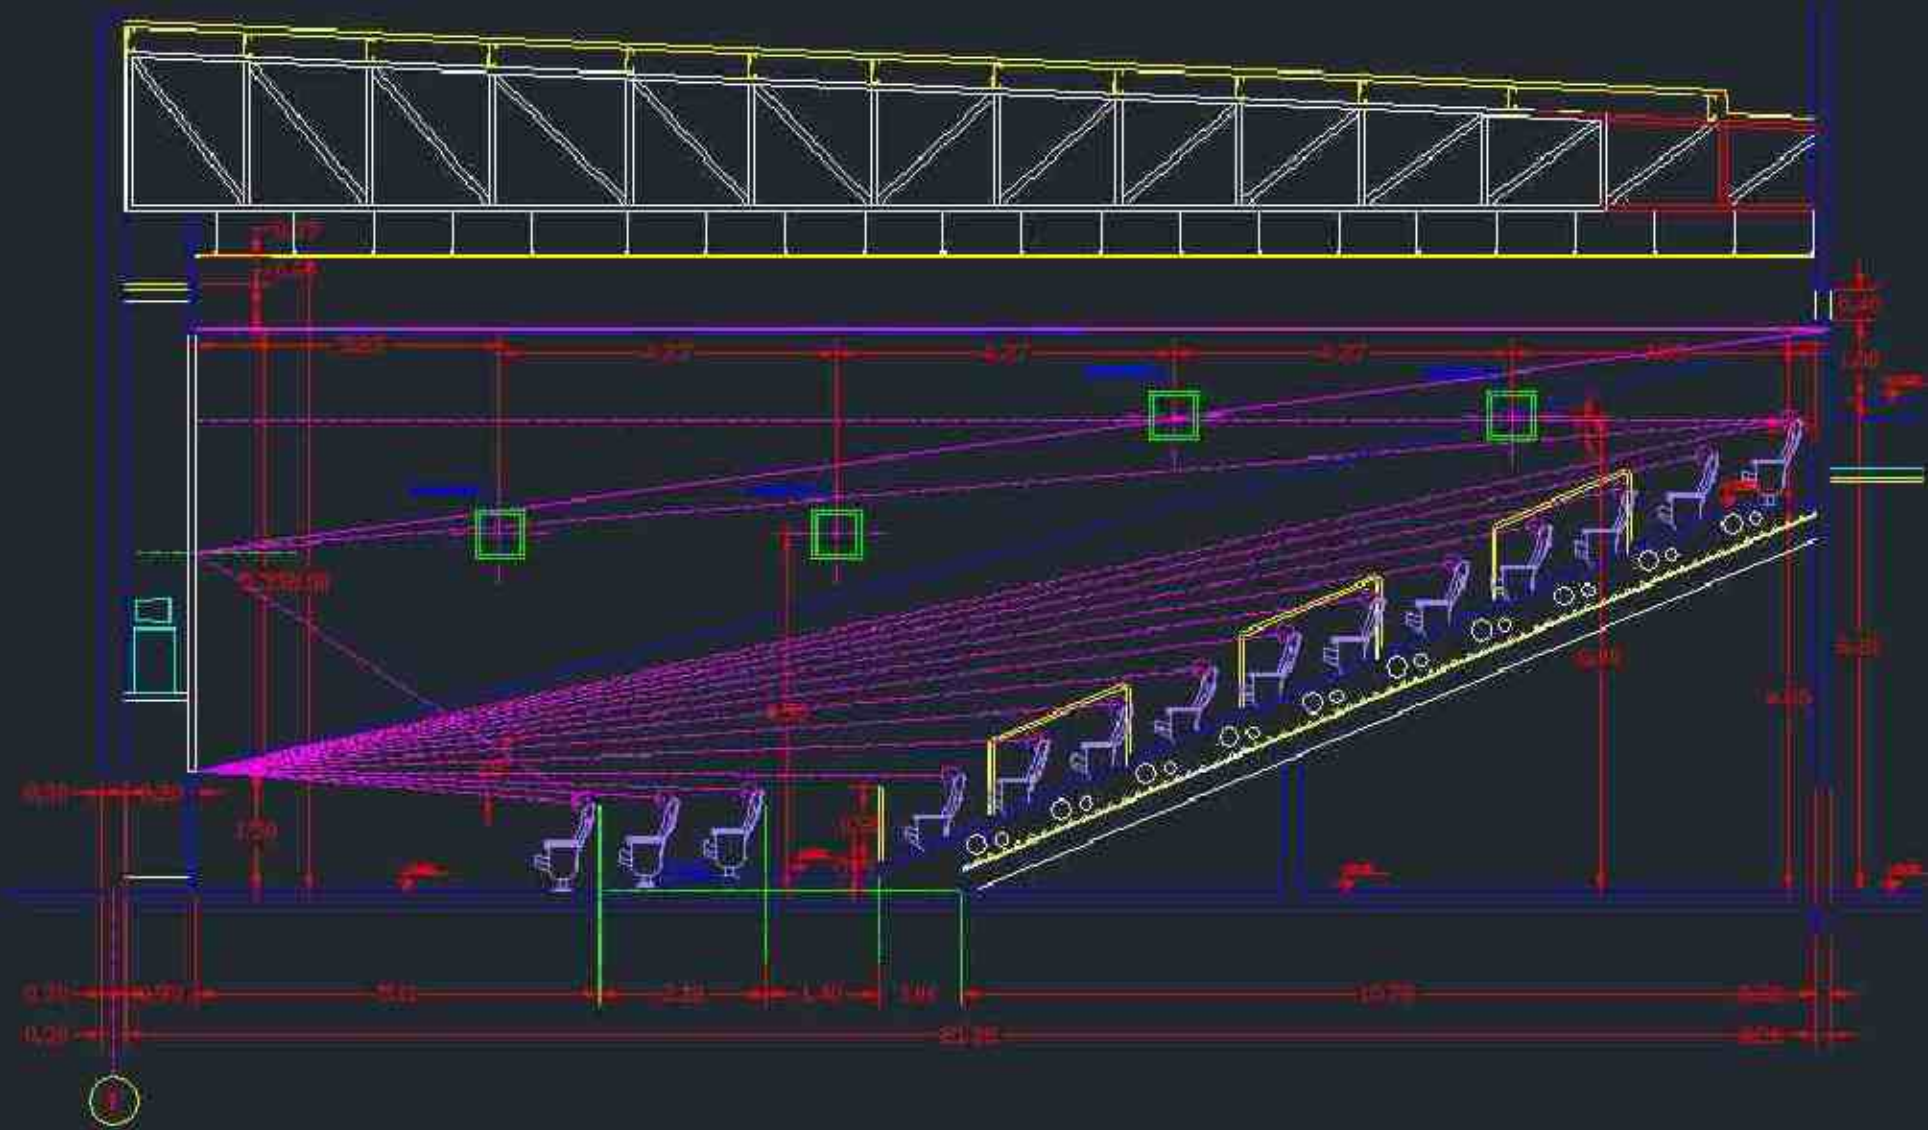


Scale: 1/50


Sections

Project 4


17
SCREEN: 588 x 328
BUTACAS: 27

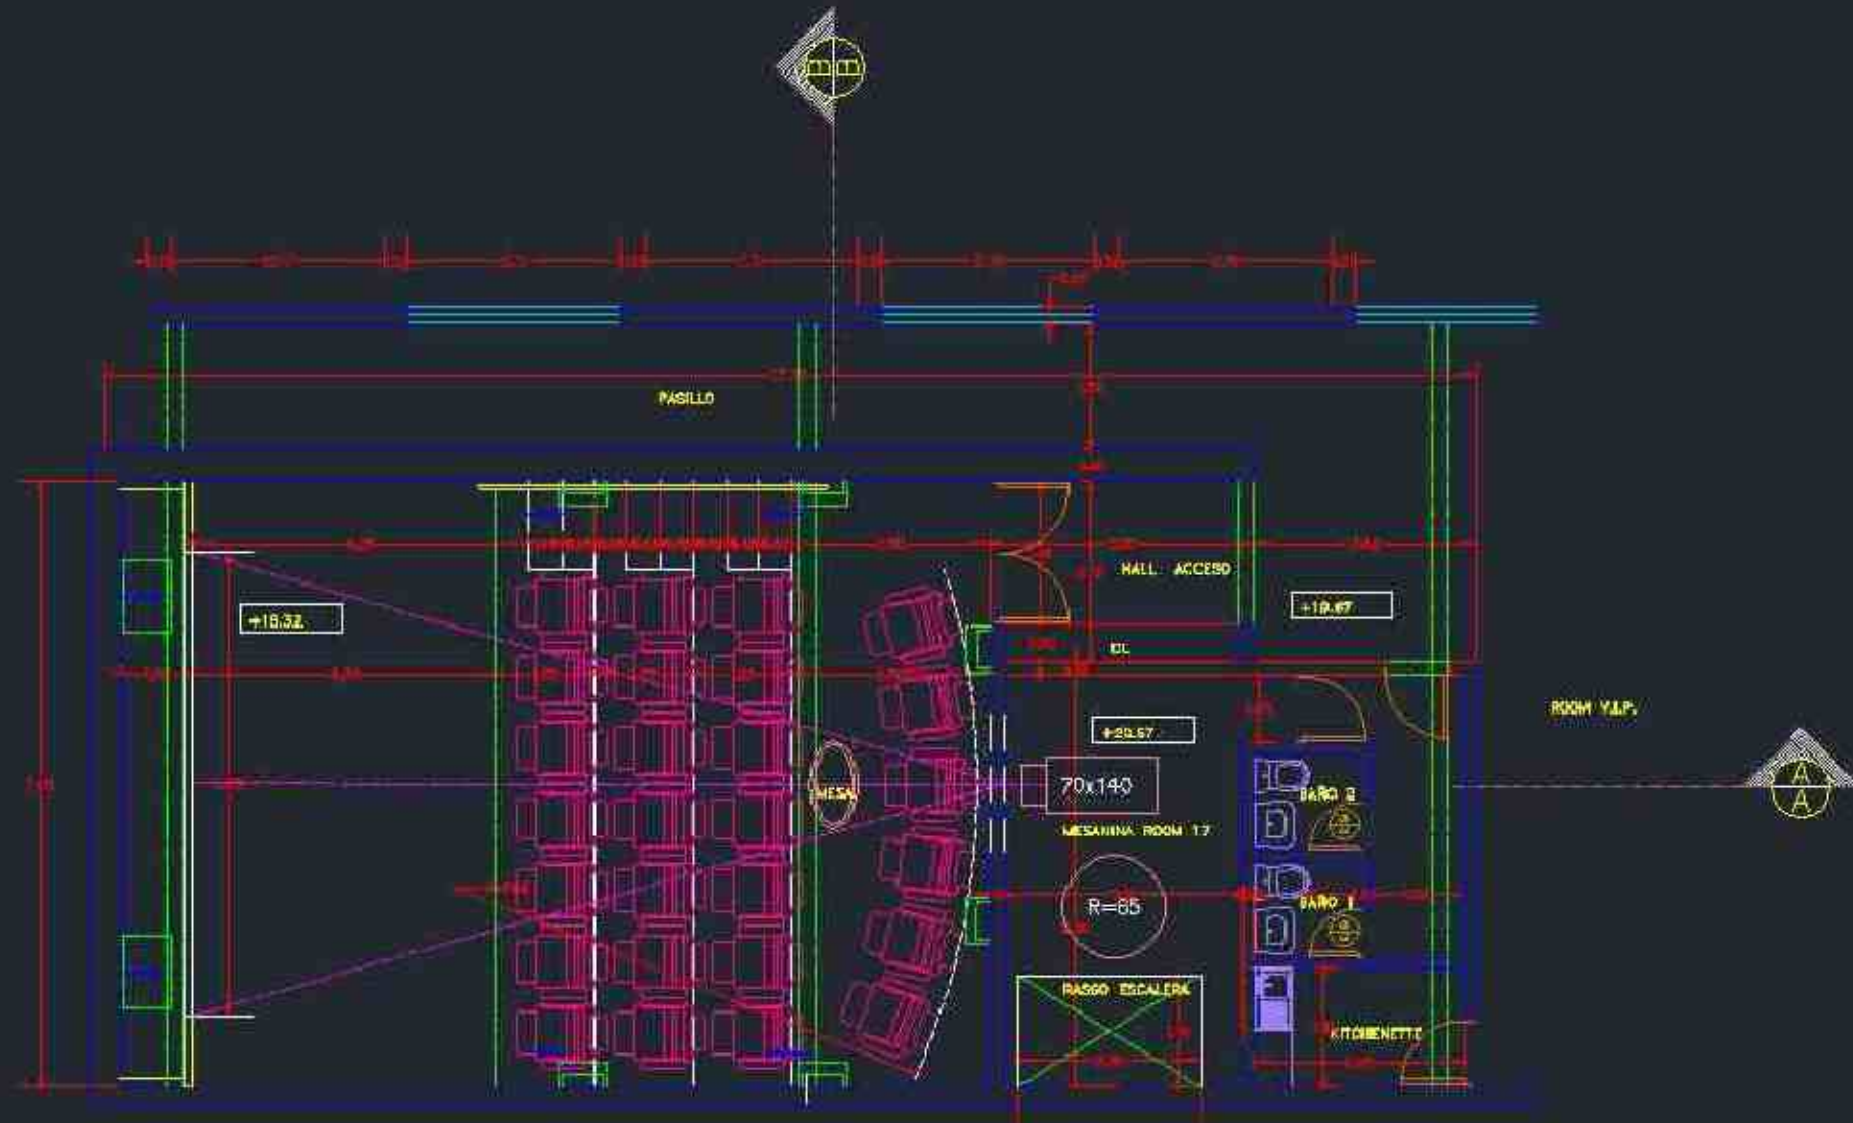


PLANTA ROOM 17
SCALA 1:50

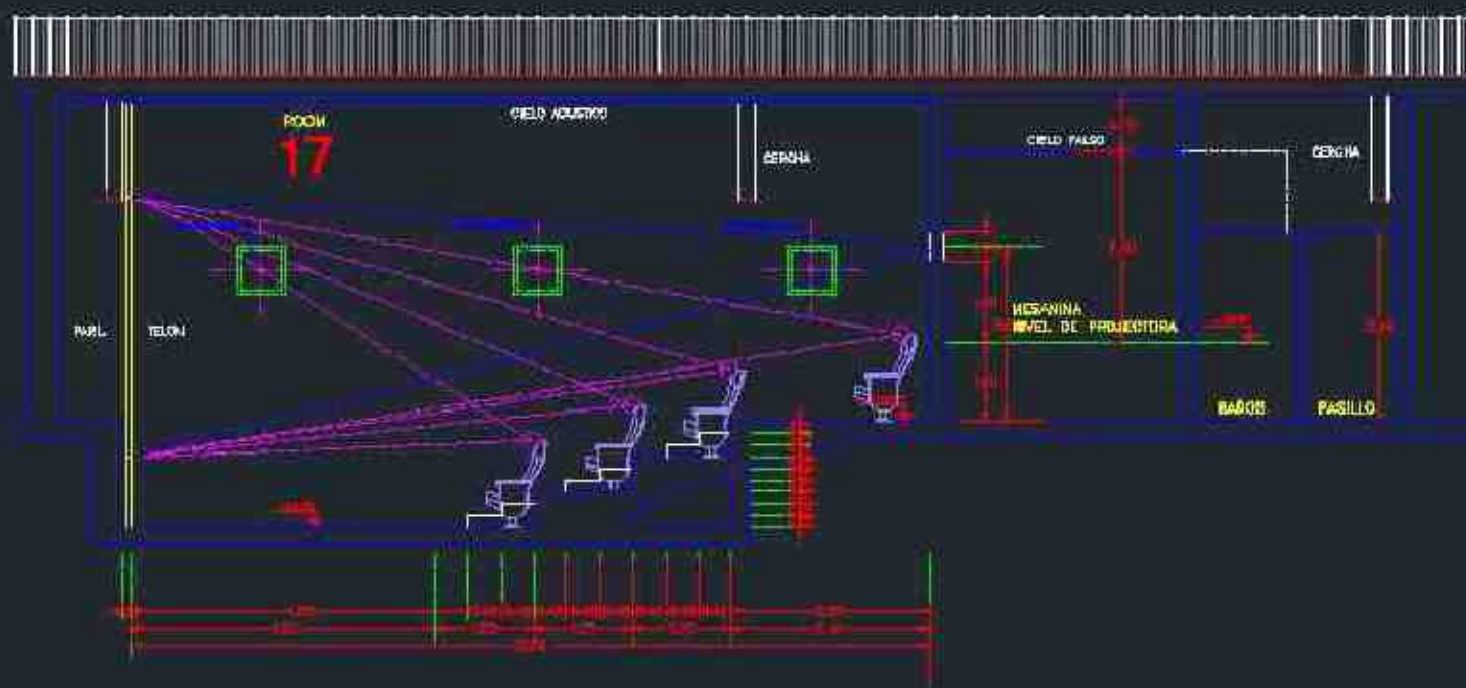


CORTE A-A
SCALA 1:50

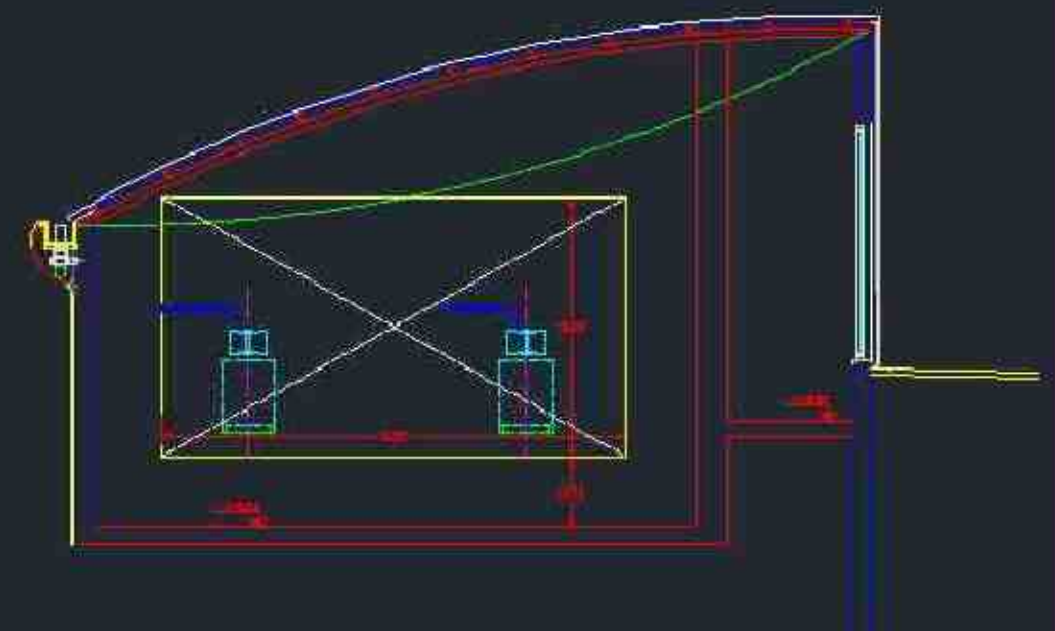


CORTE B-B
SCALA 1:50

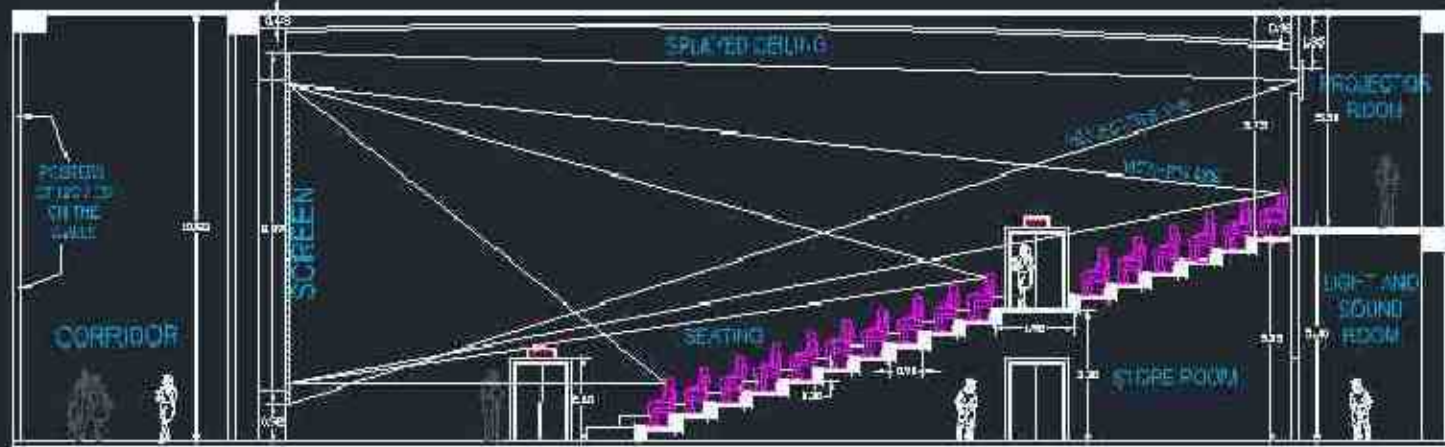

Section A-A

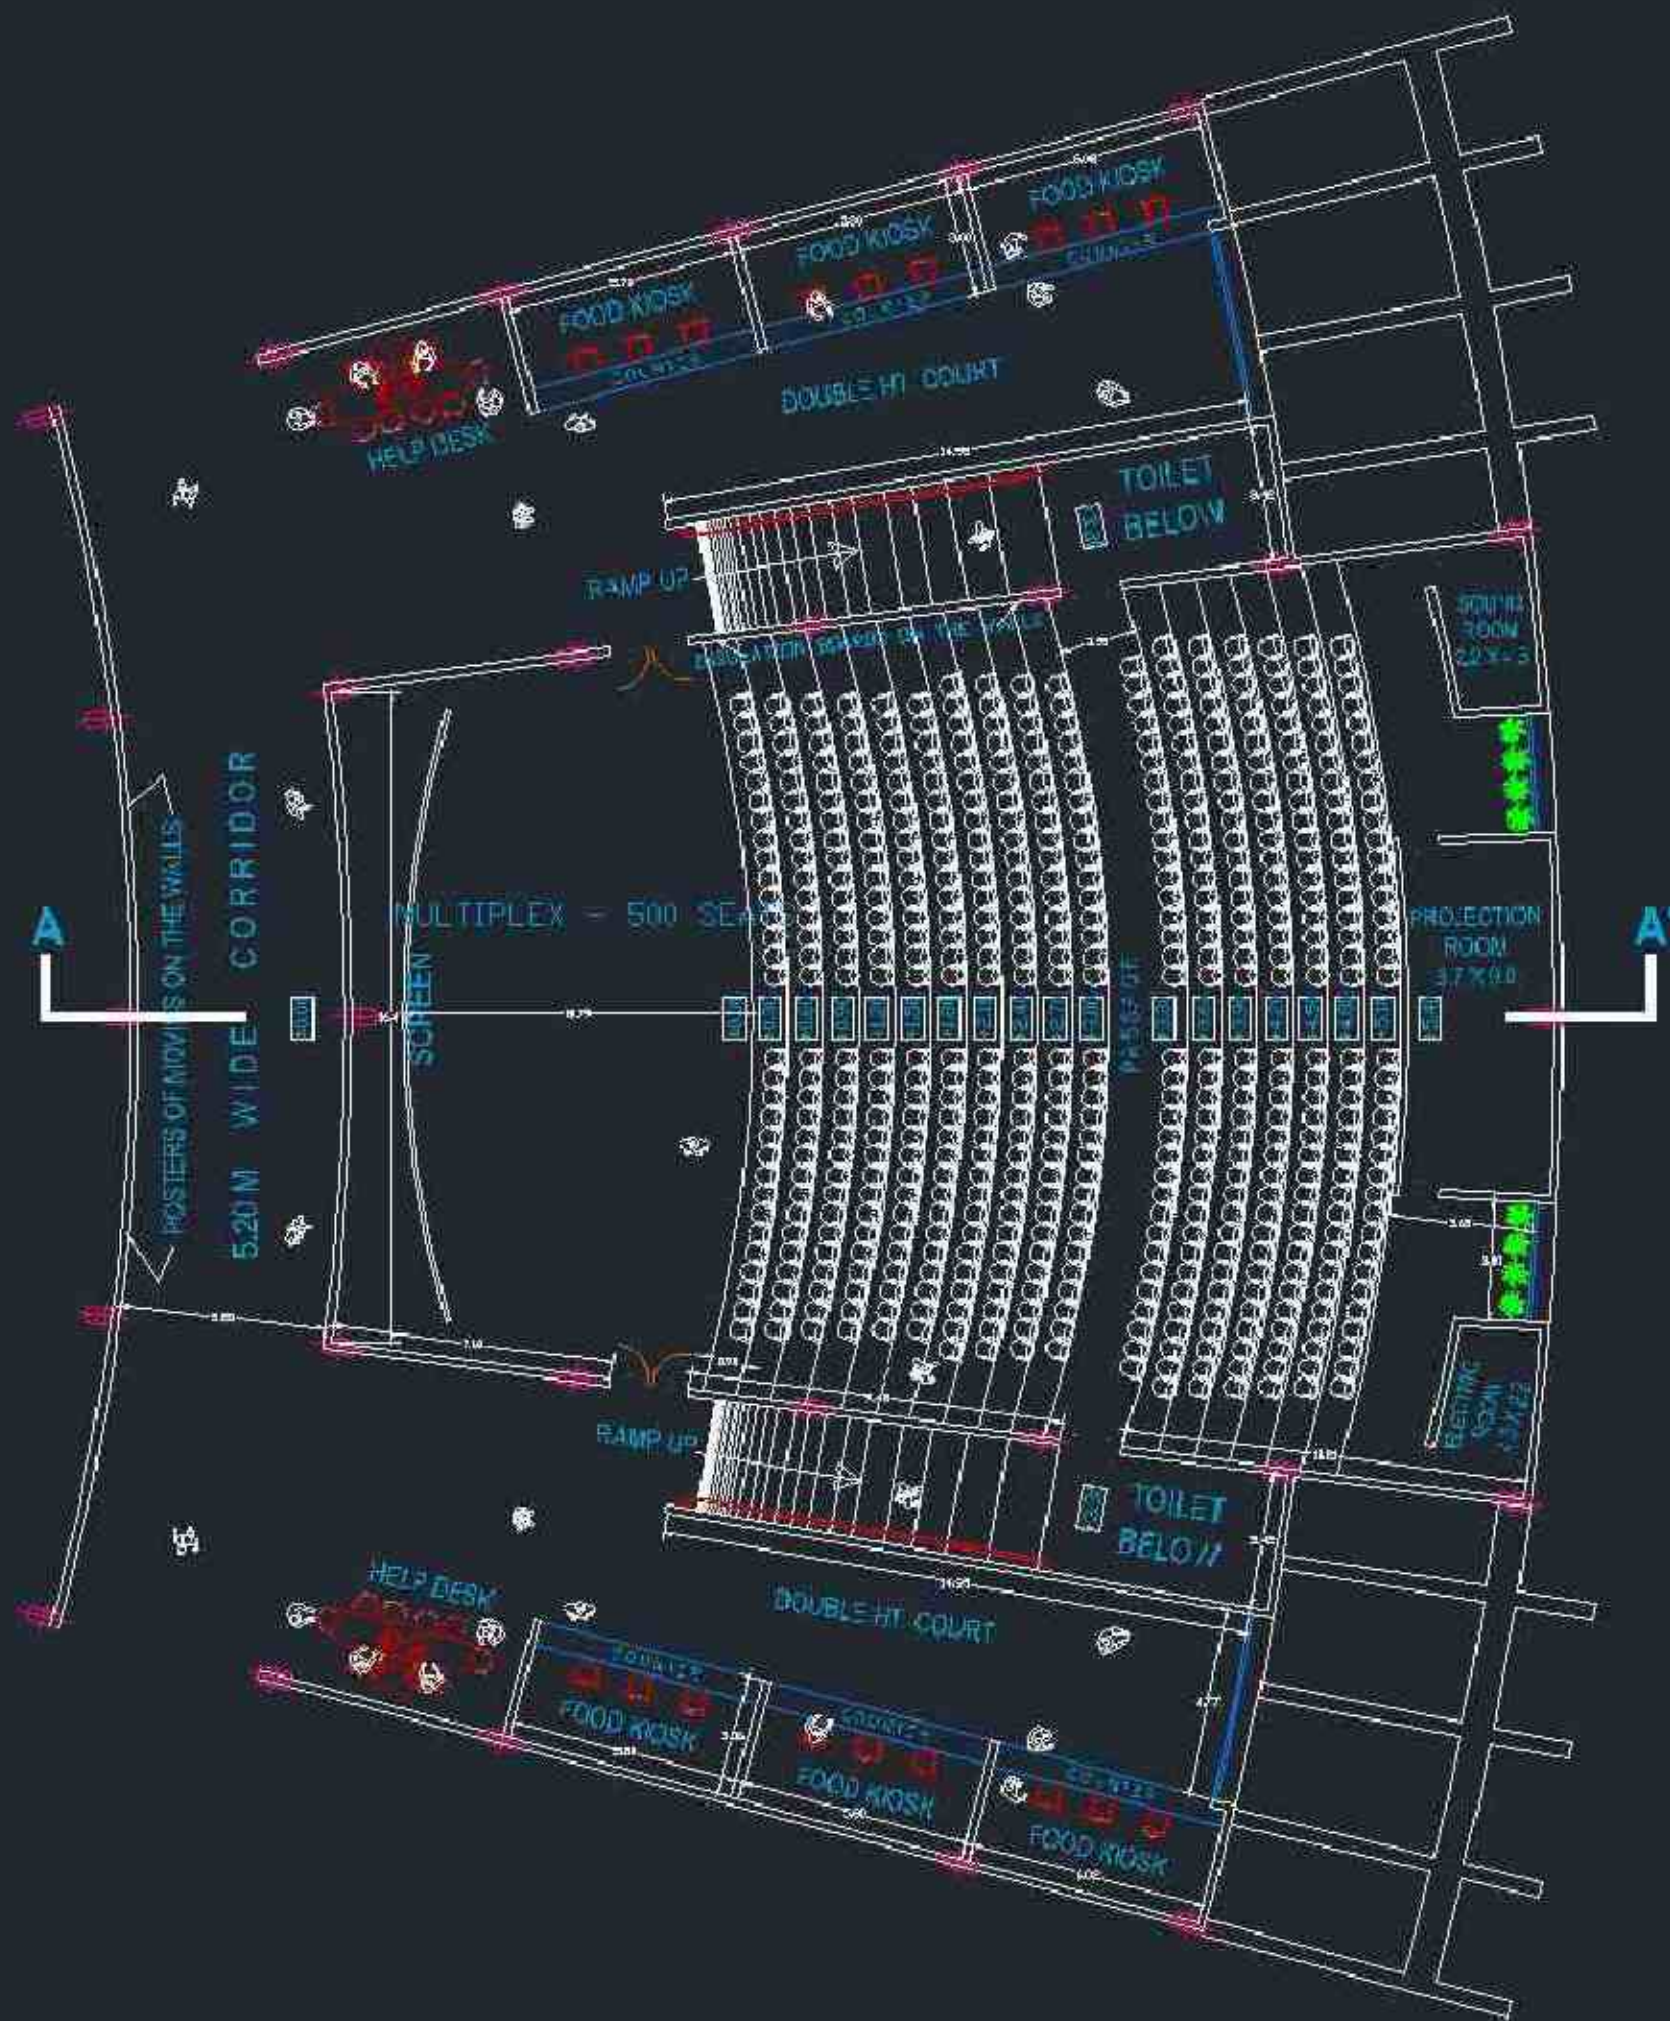


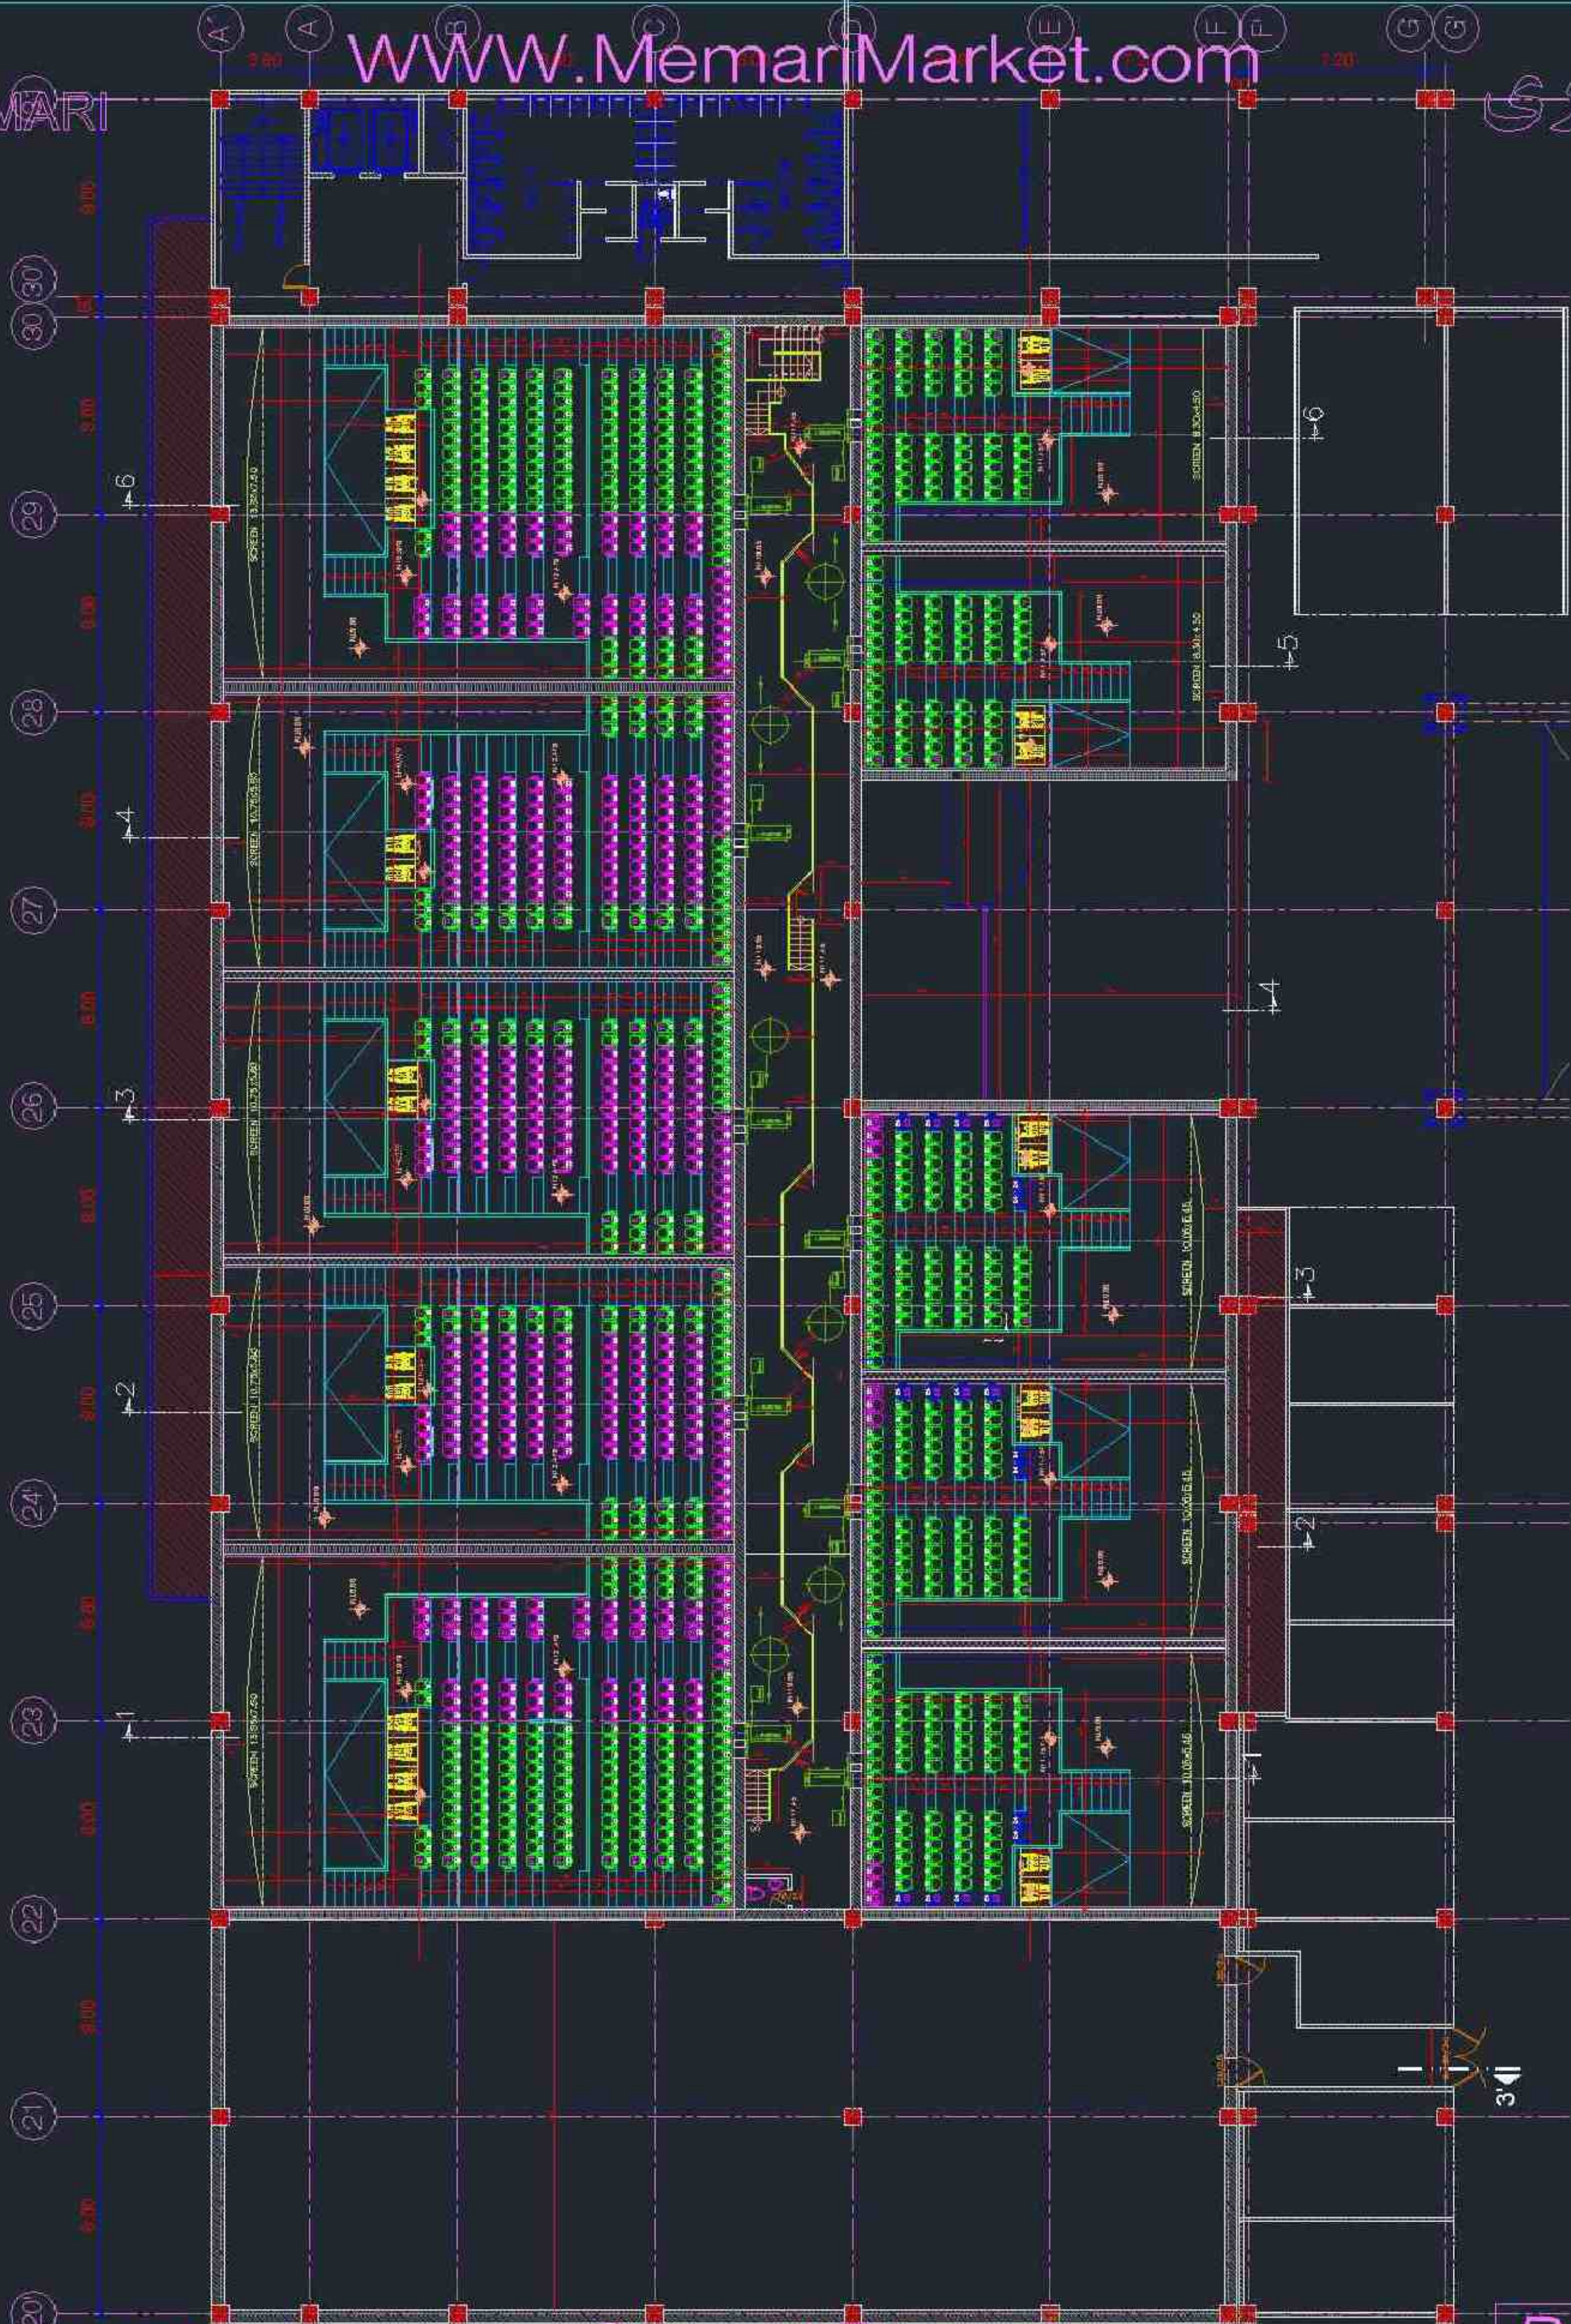

Scale: 1/100


Ground Floor plan

Project 7

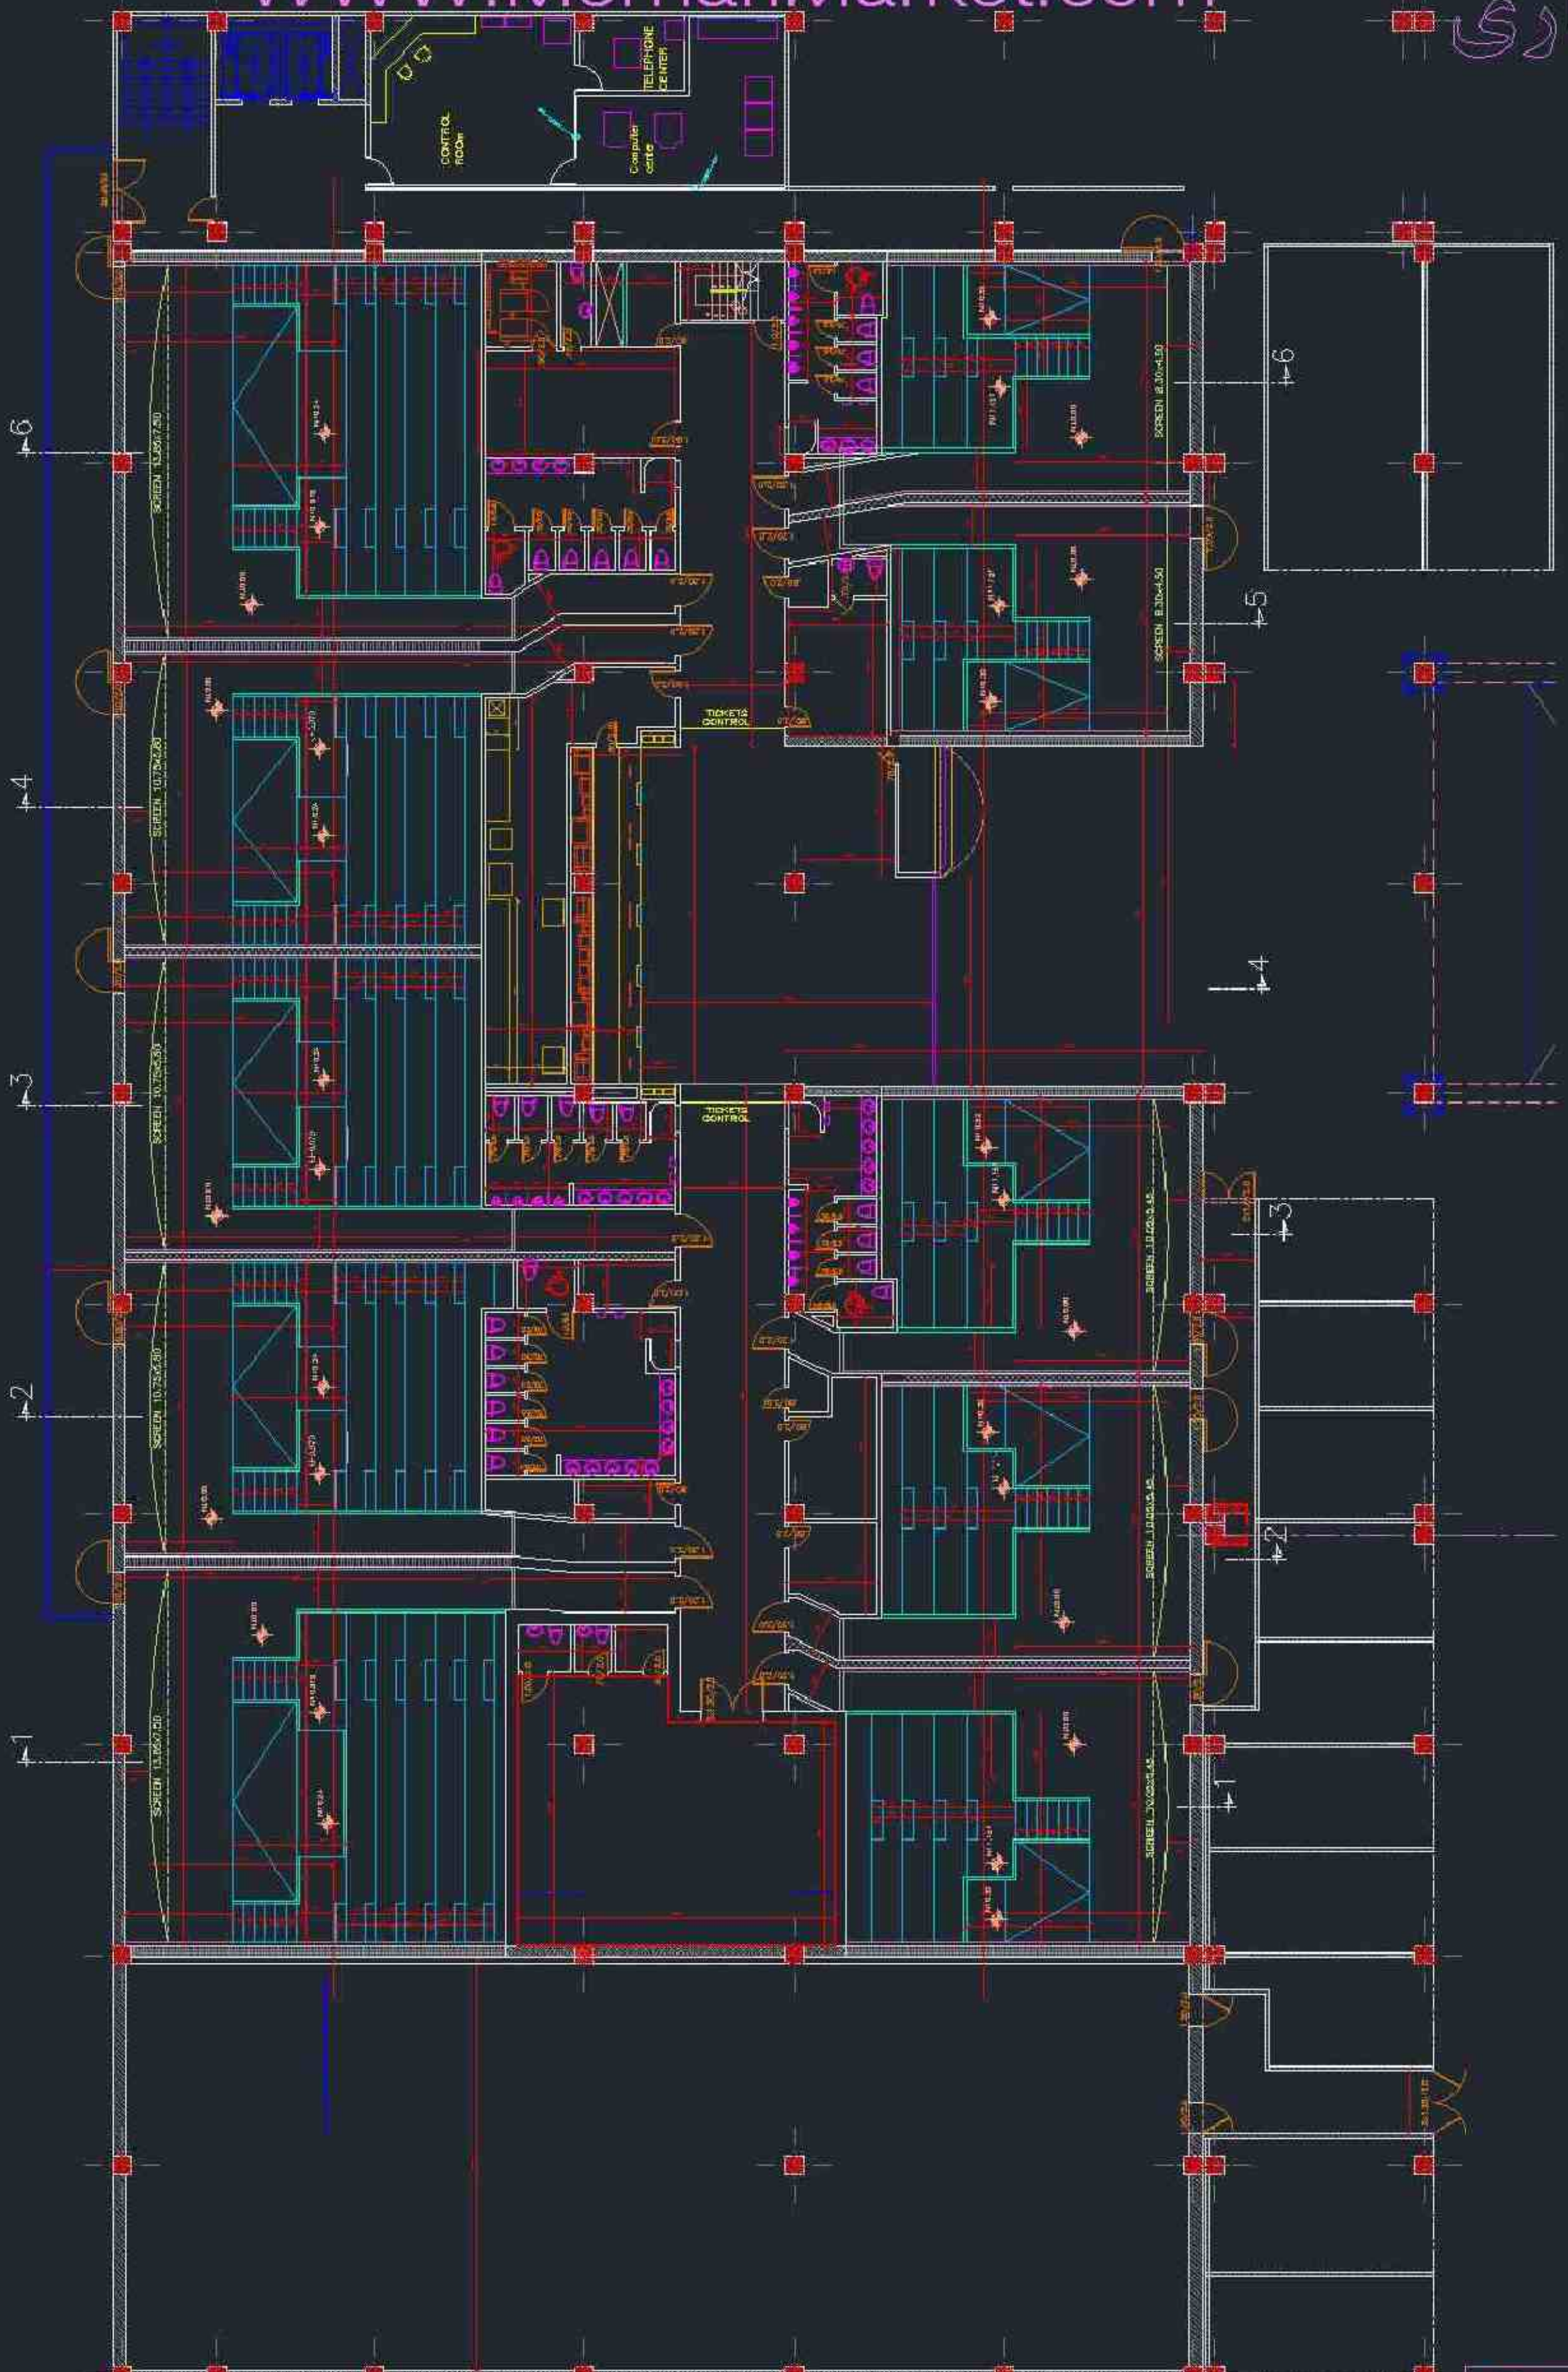




Sections 1

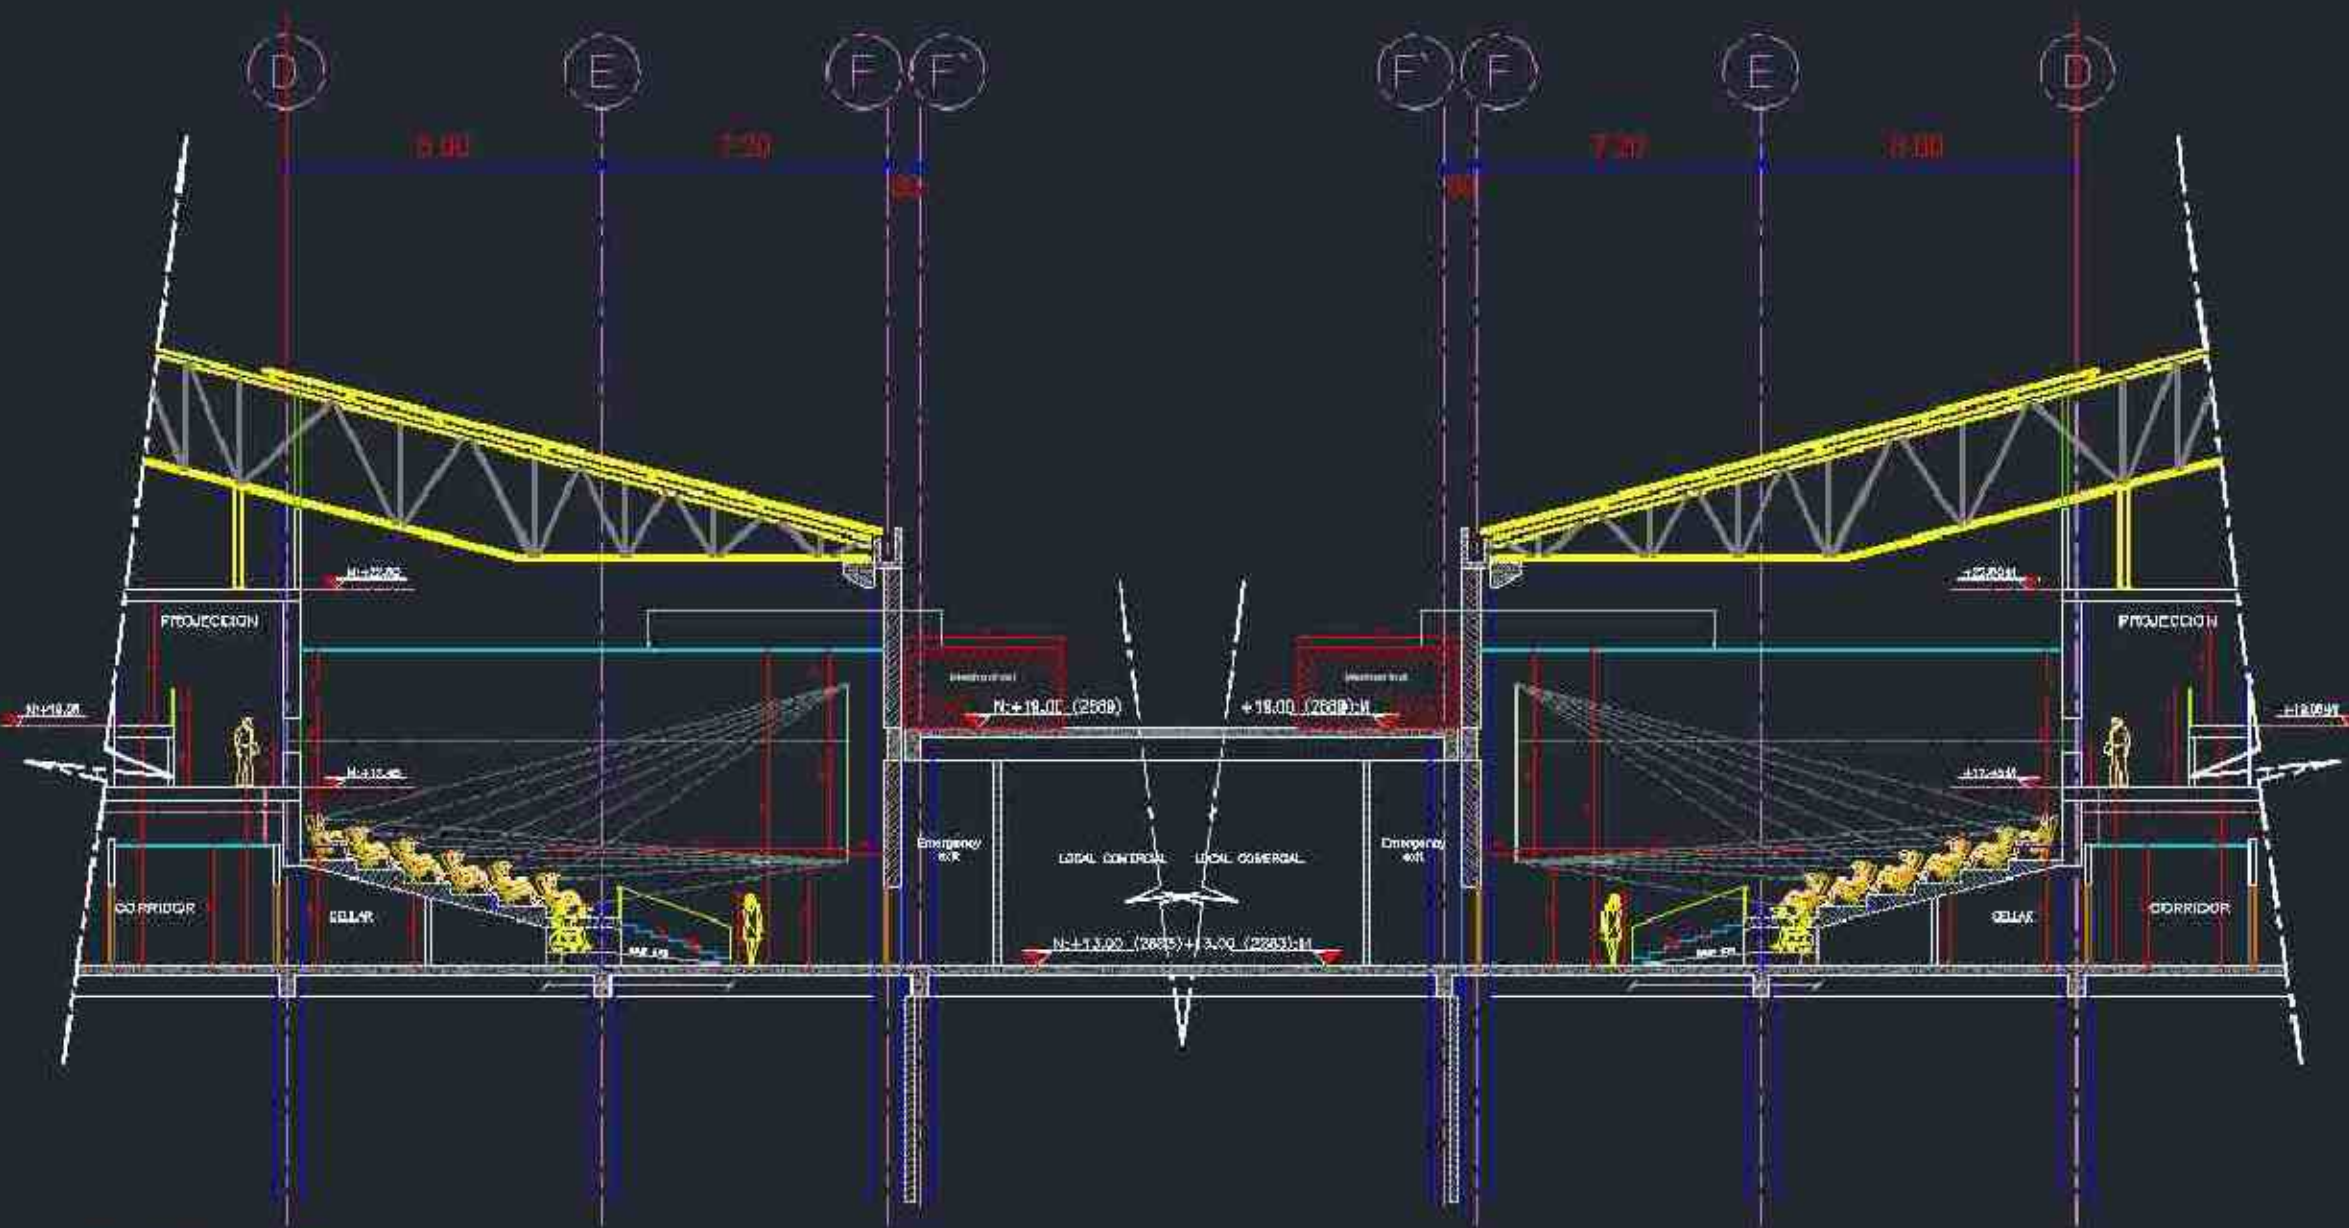

Sections 5

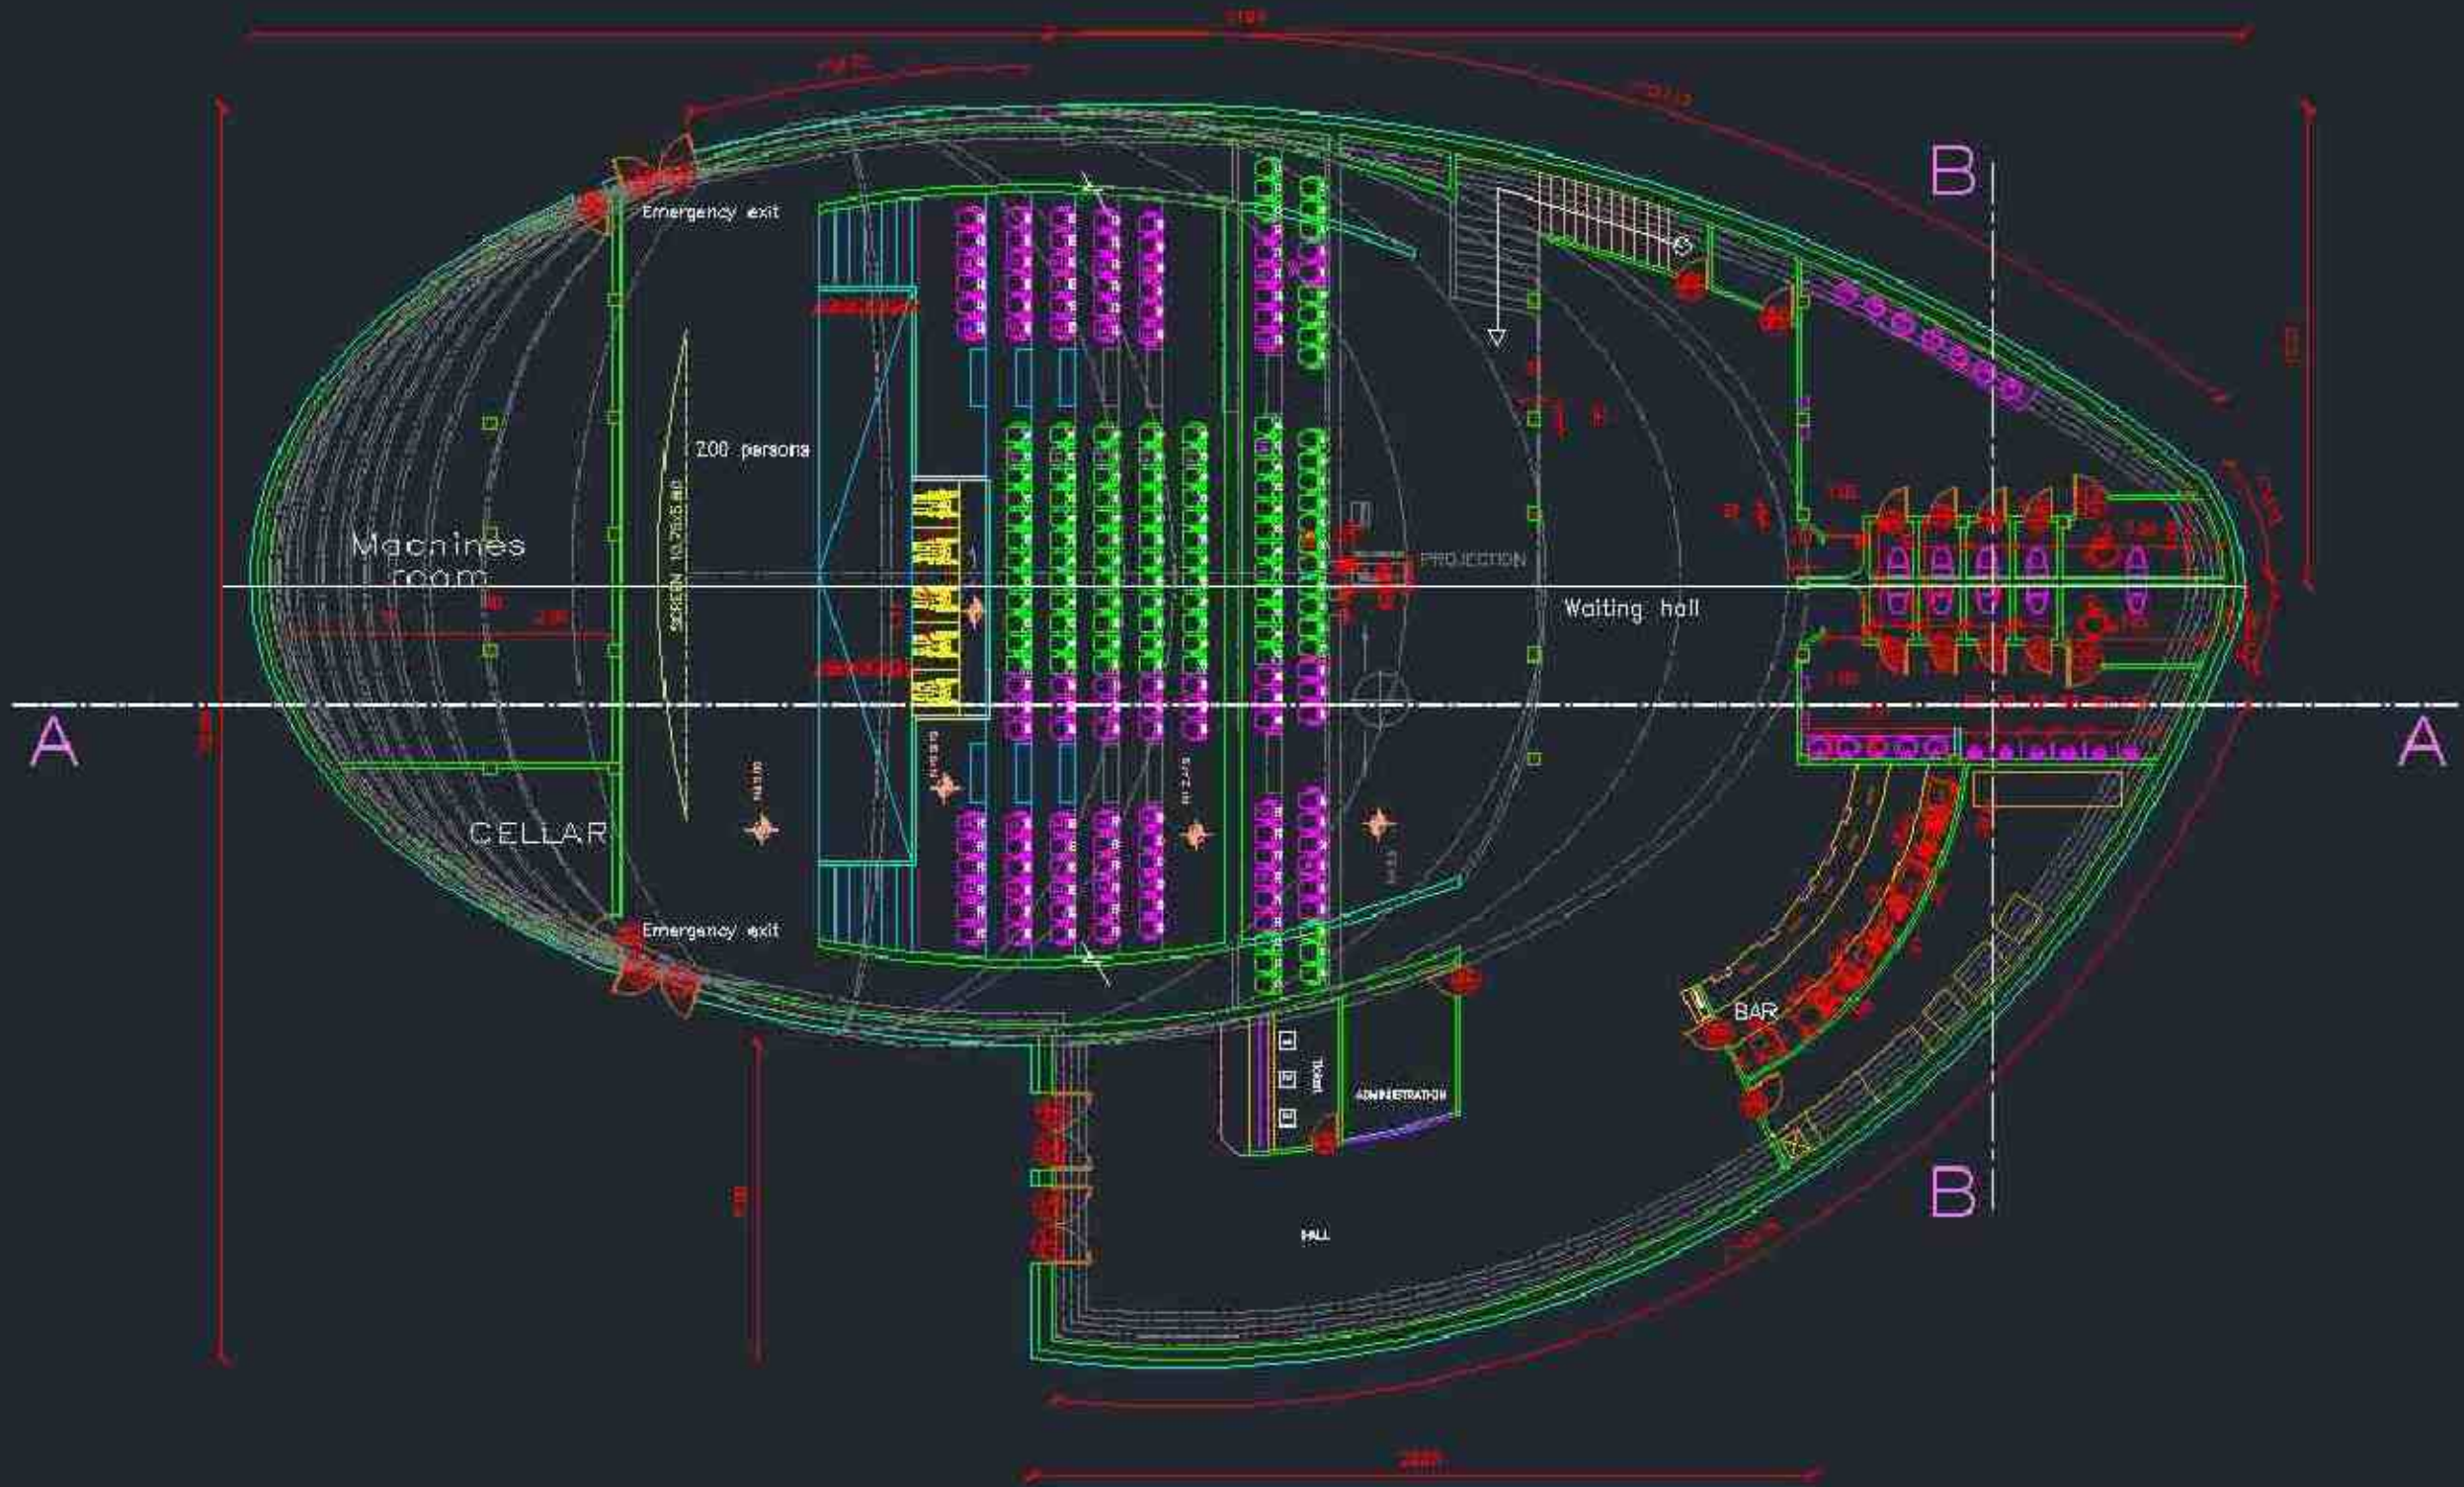





Ground Floor plan




Section A-A




Section B-B

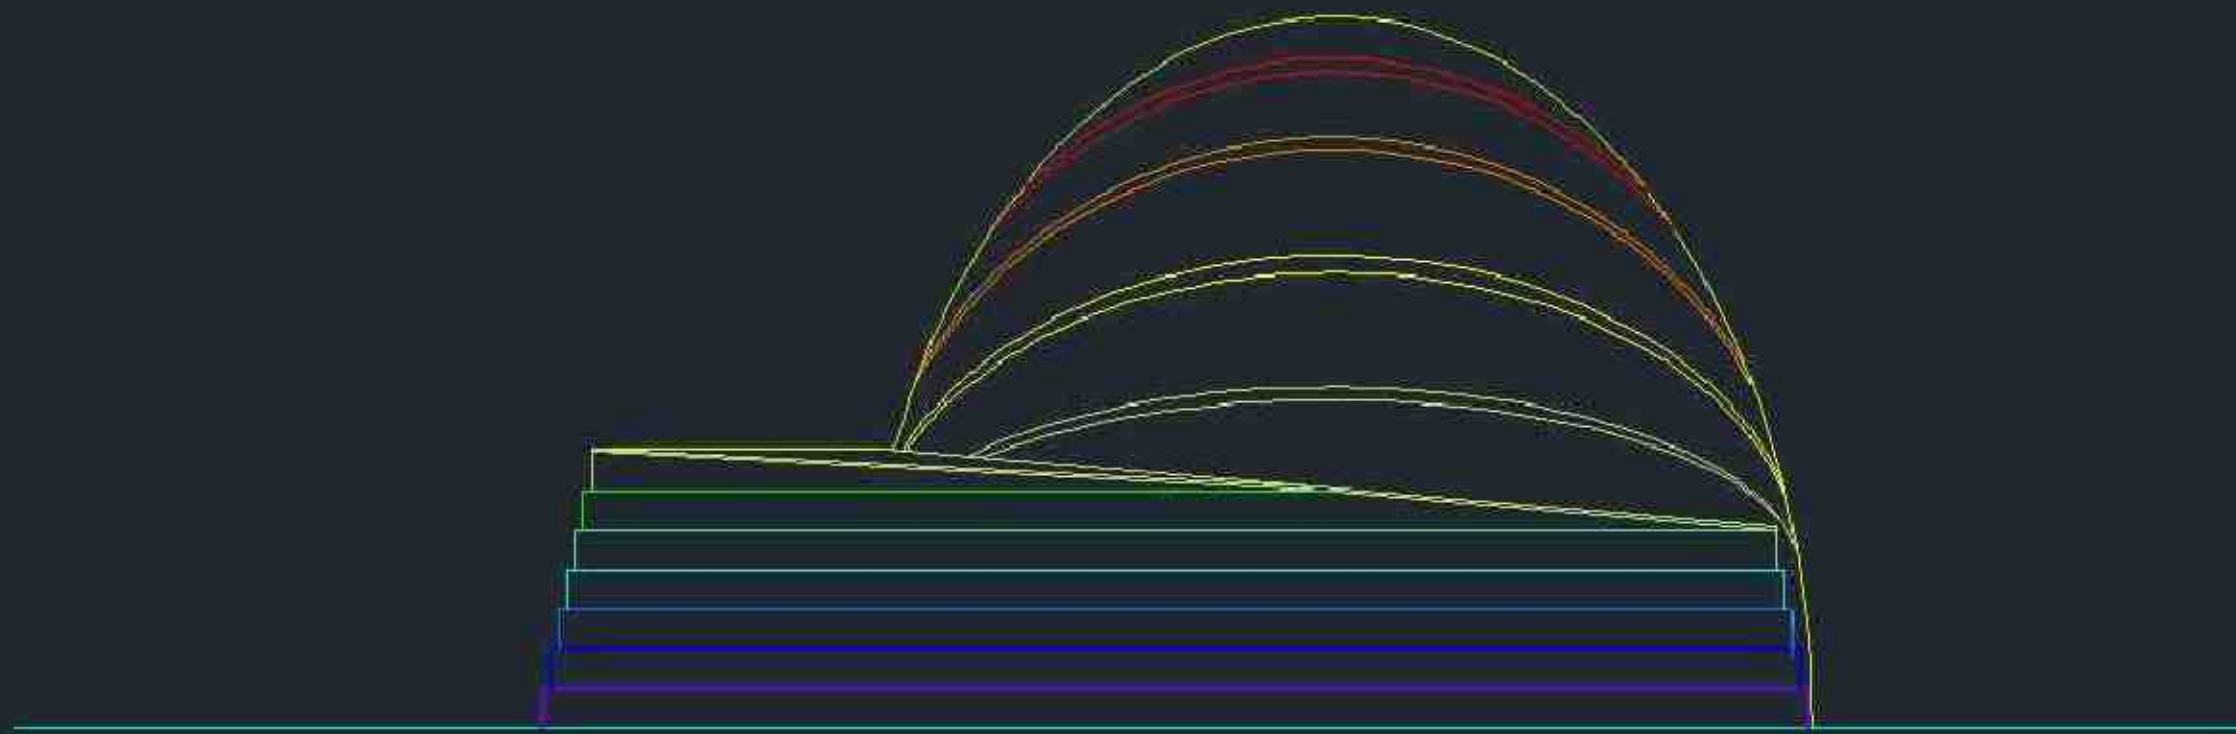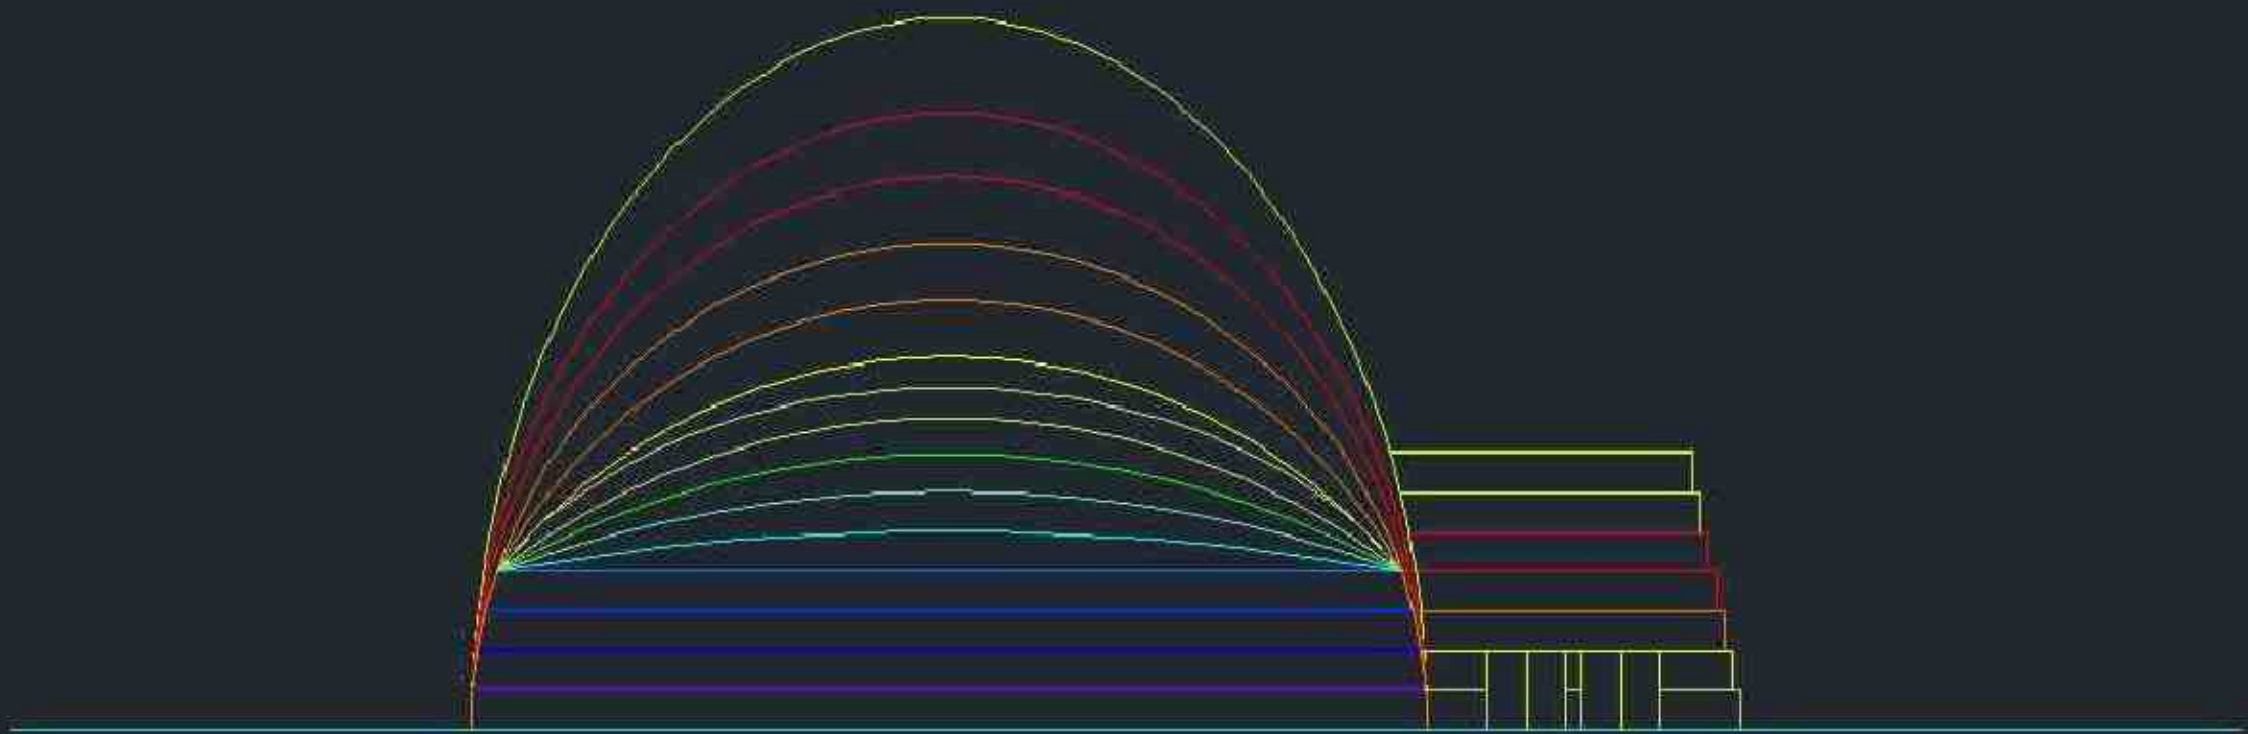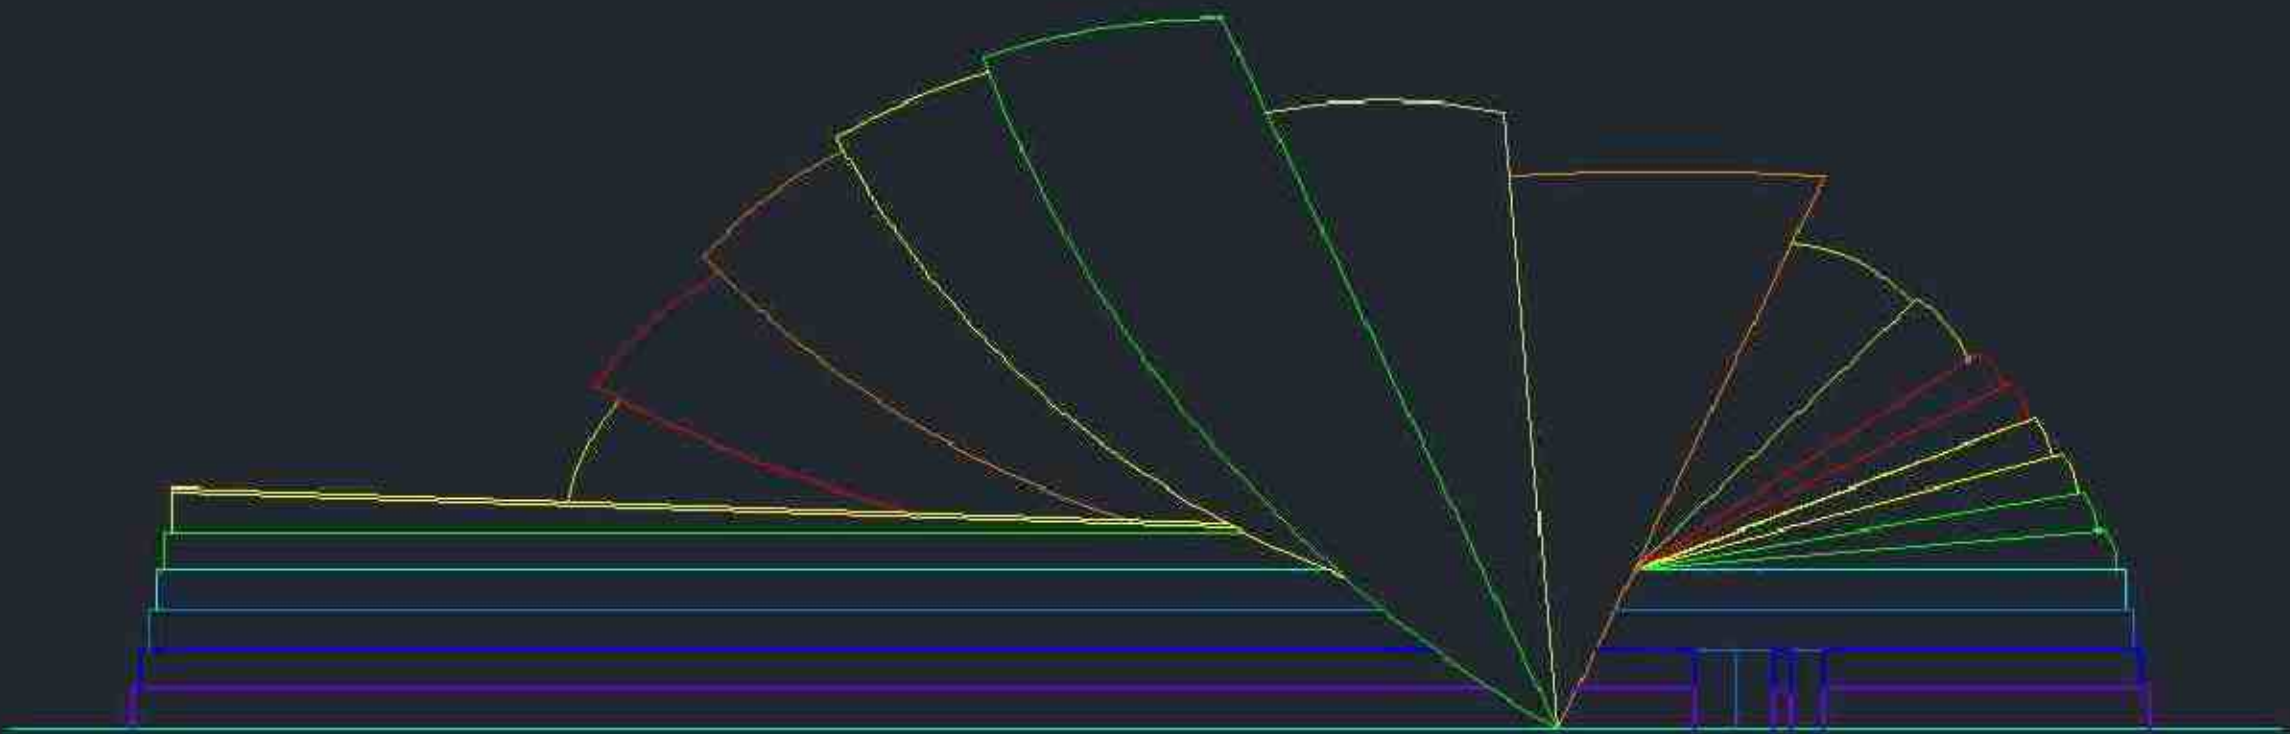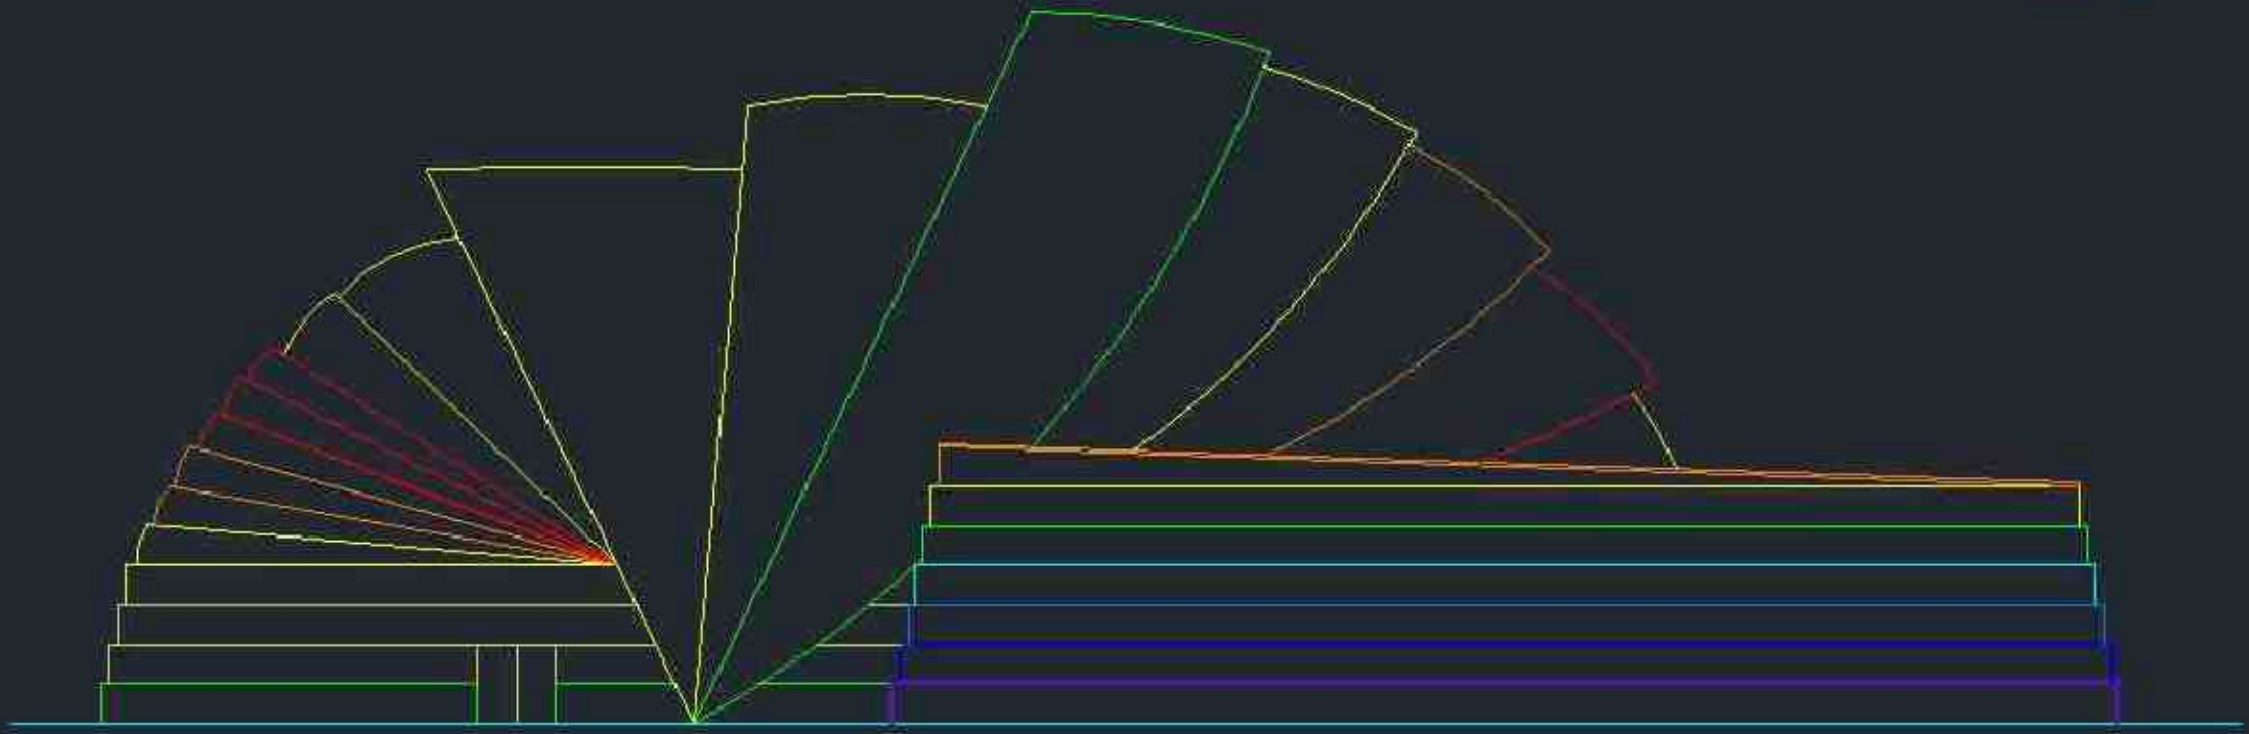

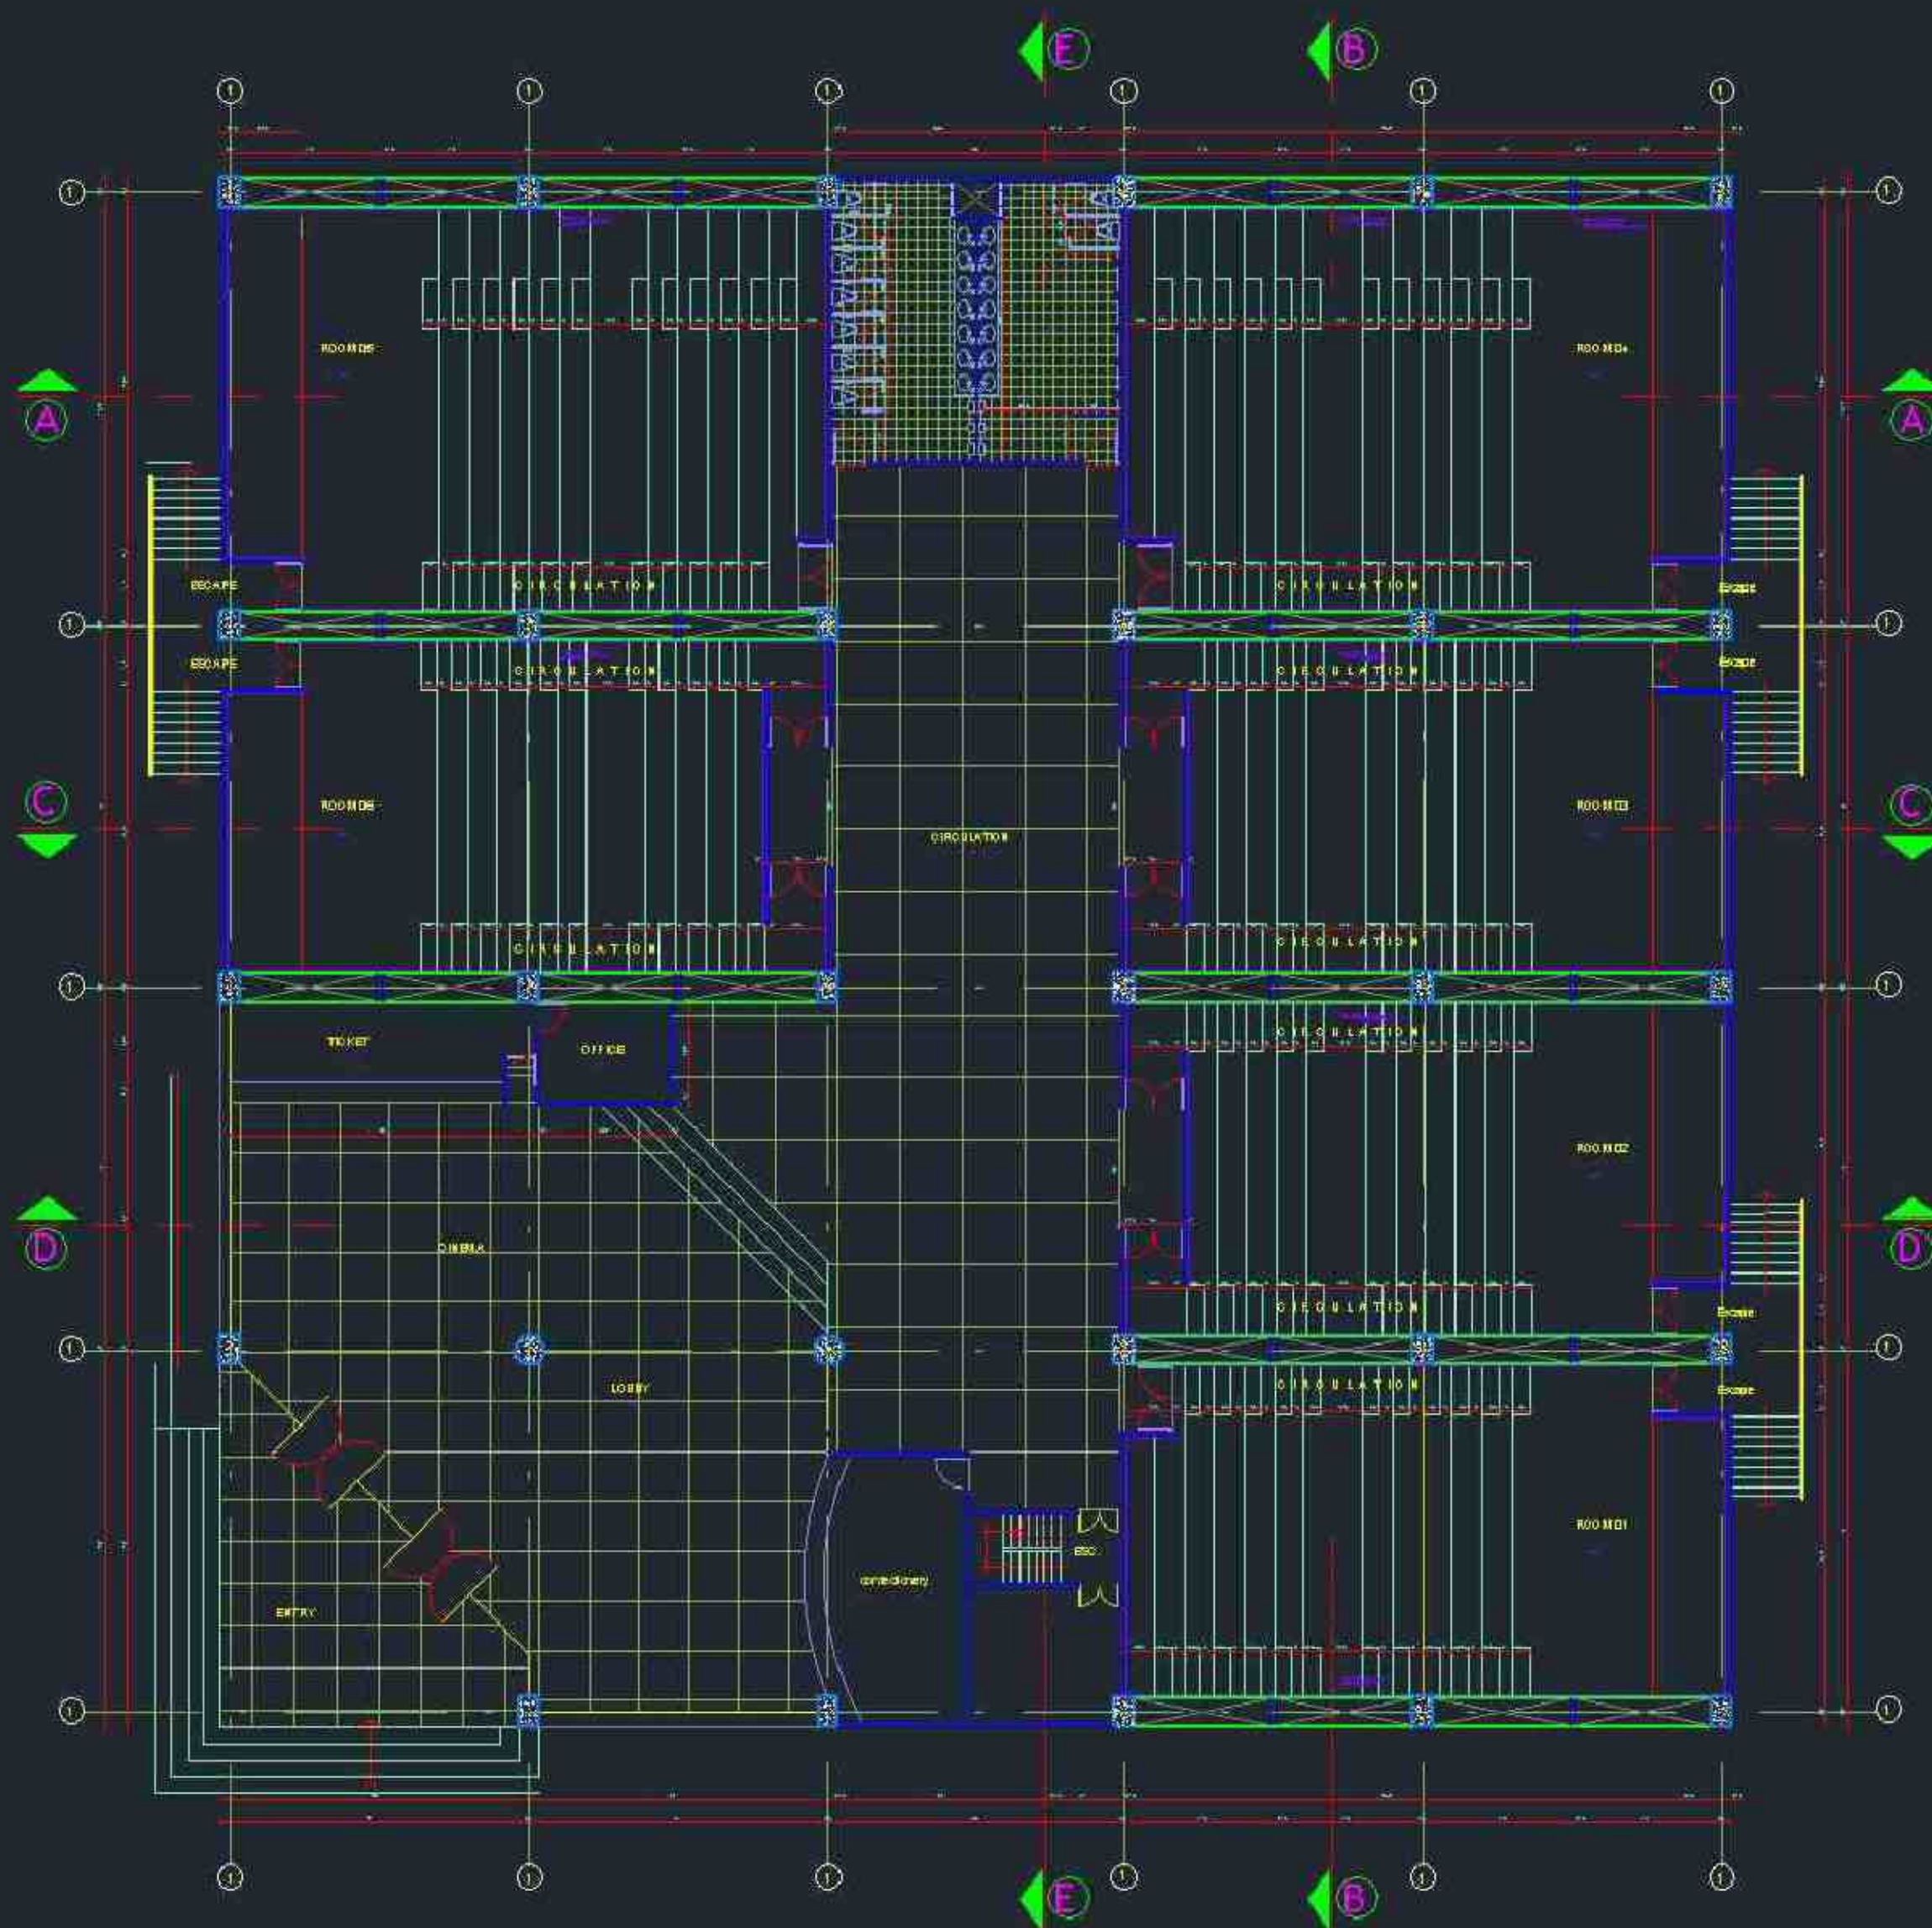



Section A-A

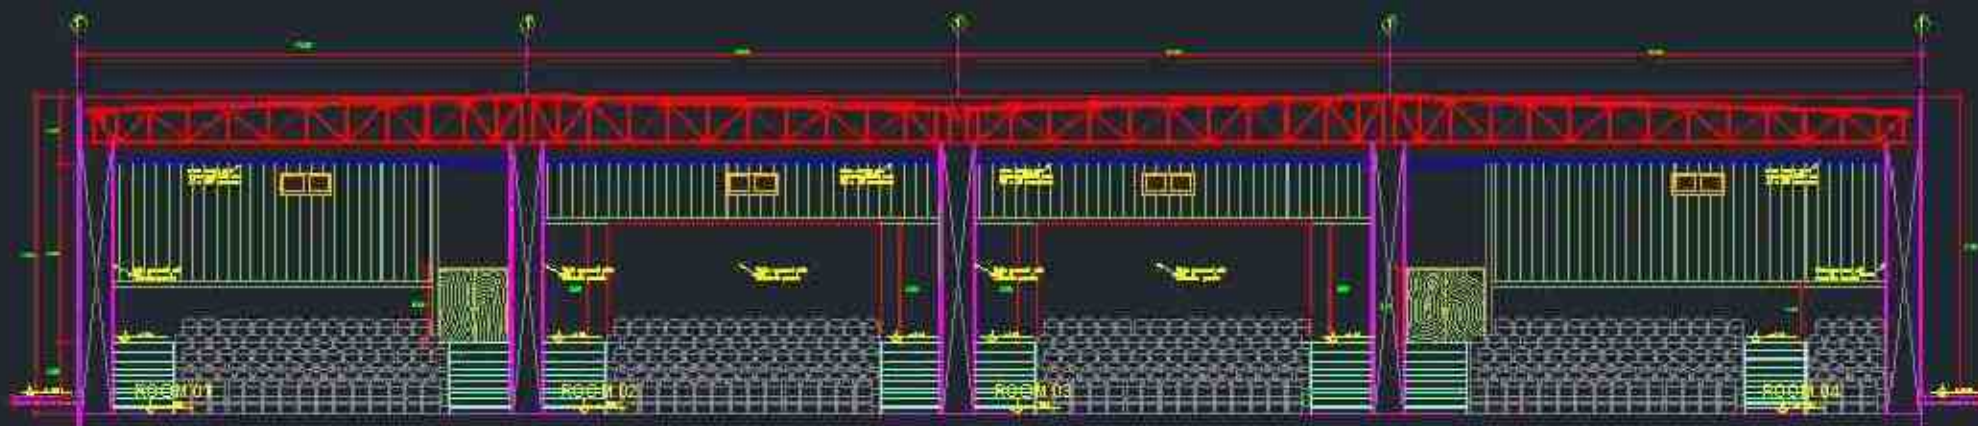

Section B-B




Section C-C





Section D-D





Section E-E

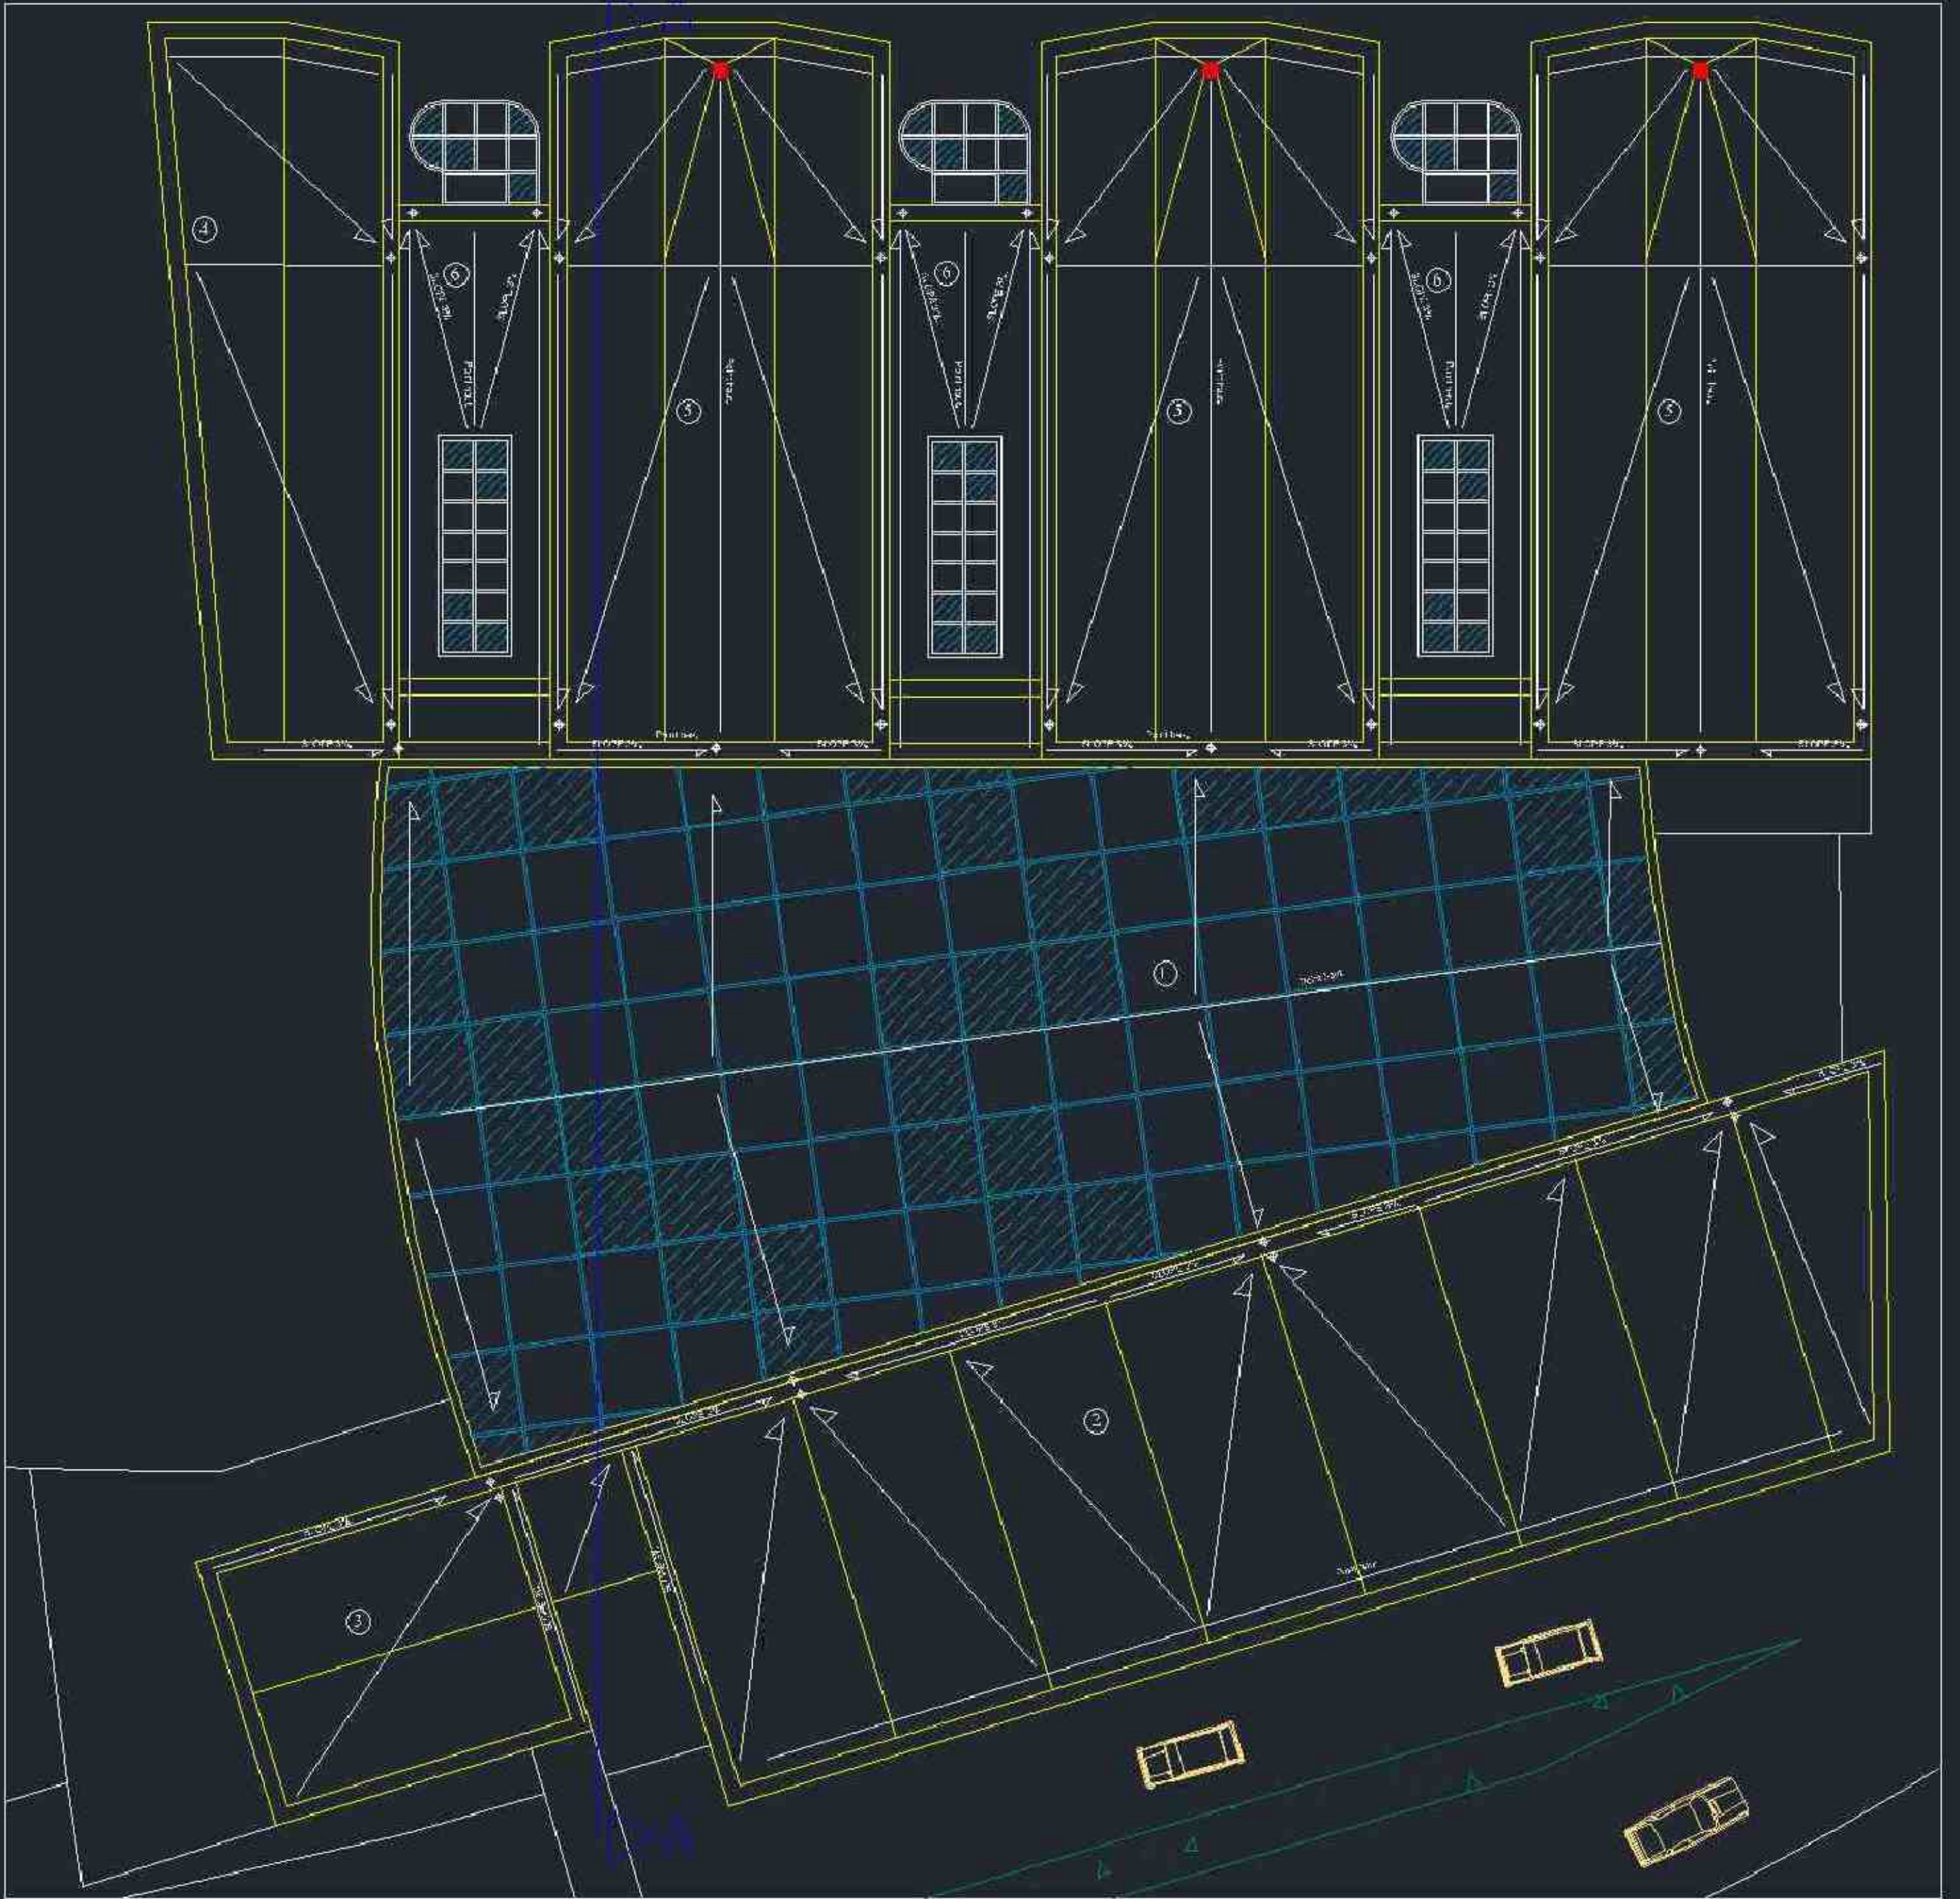

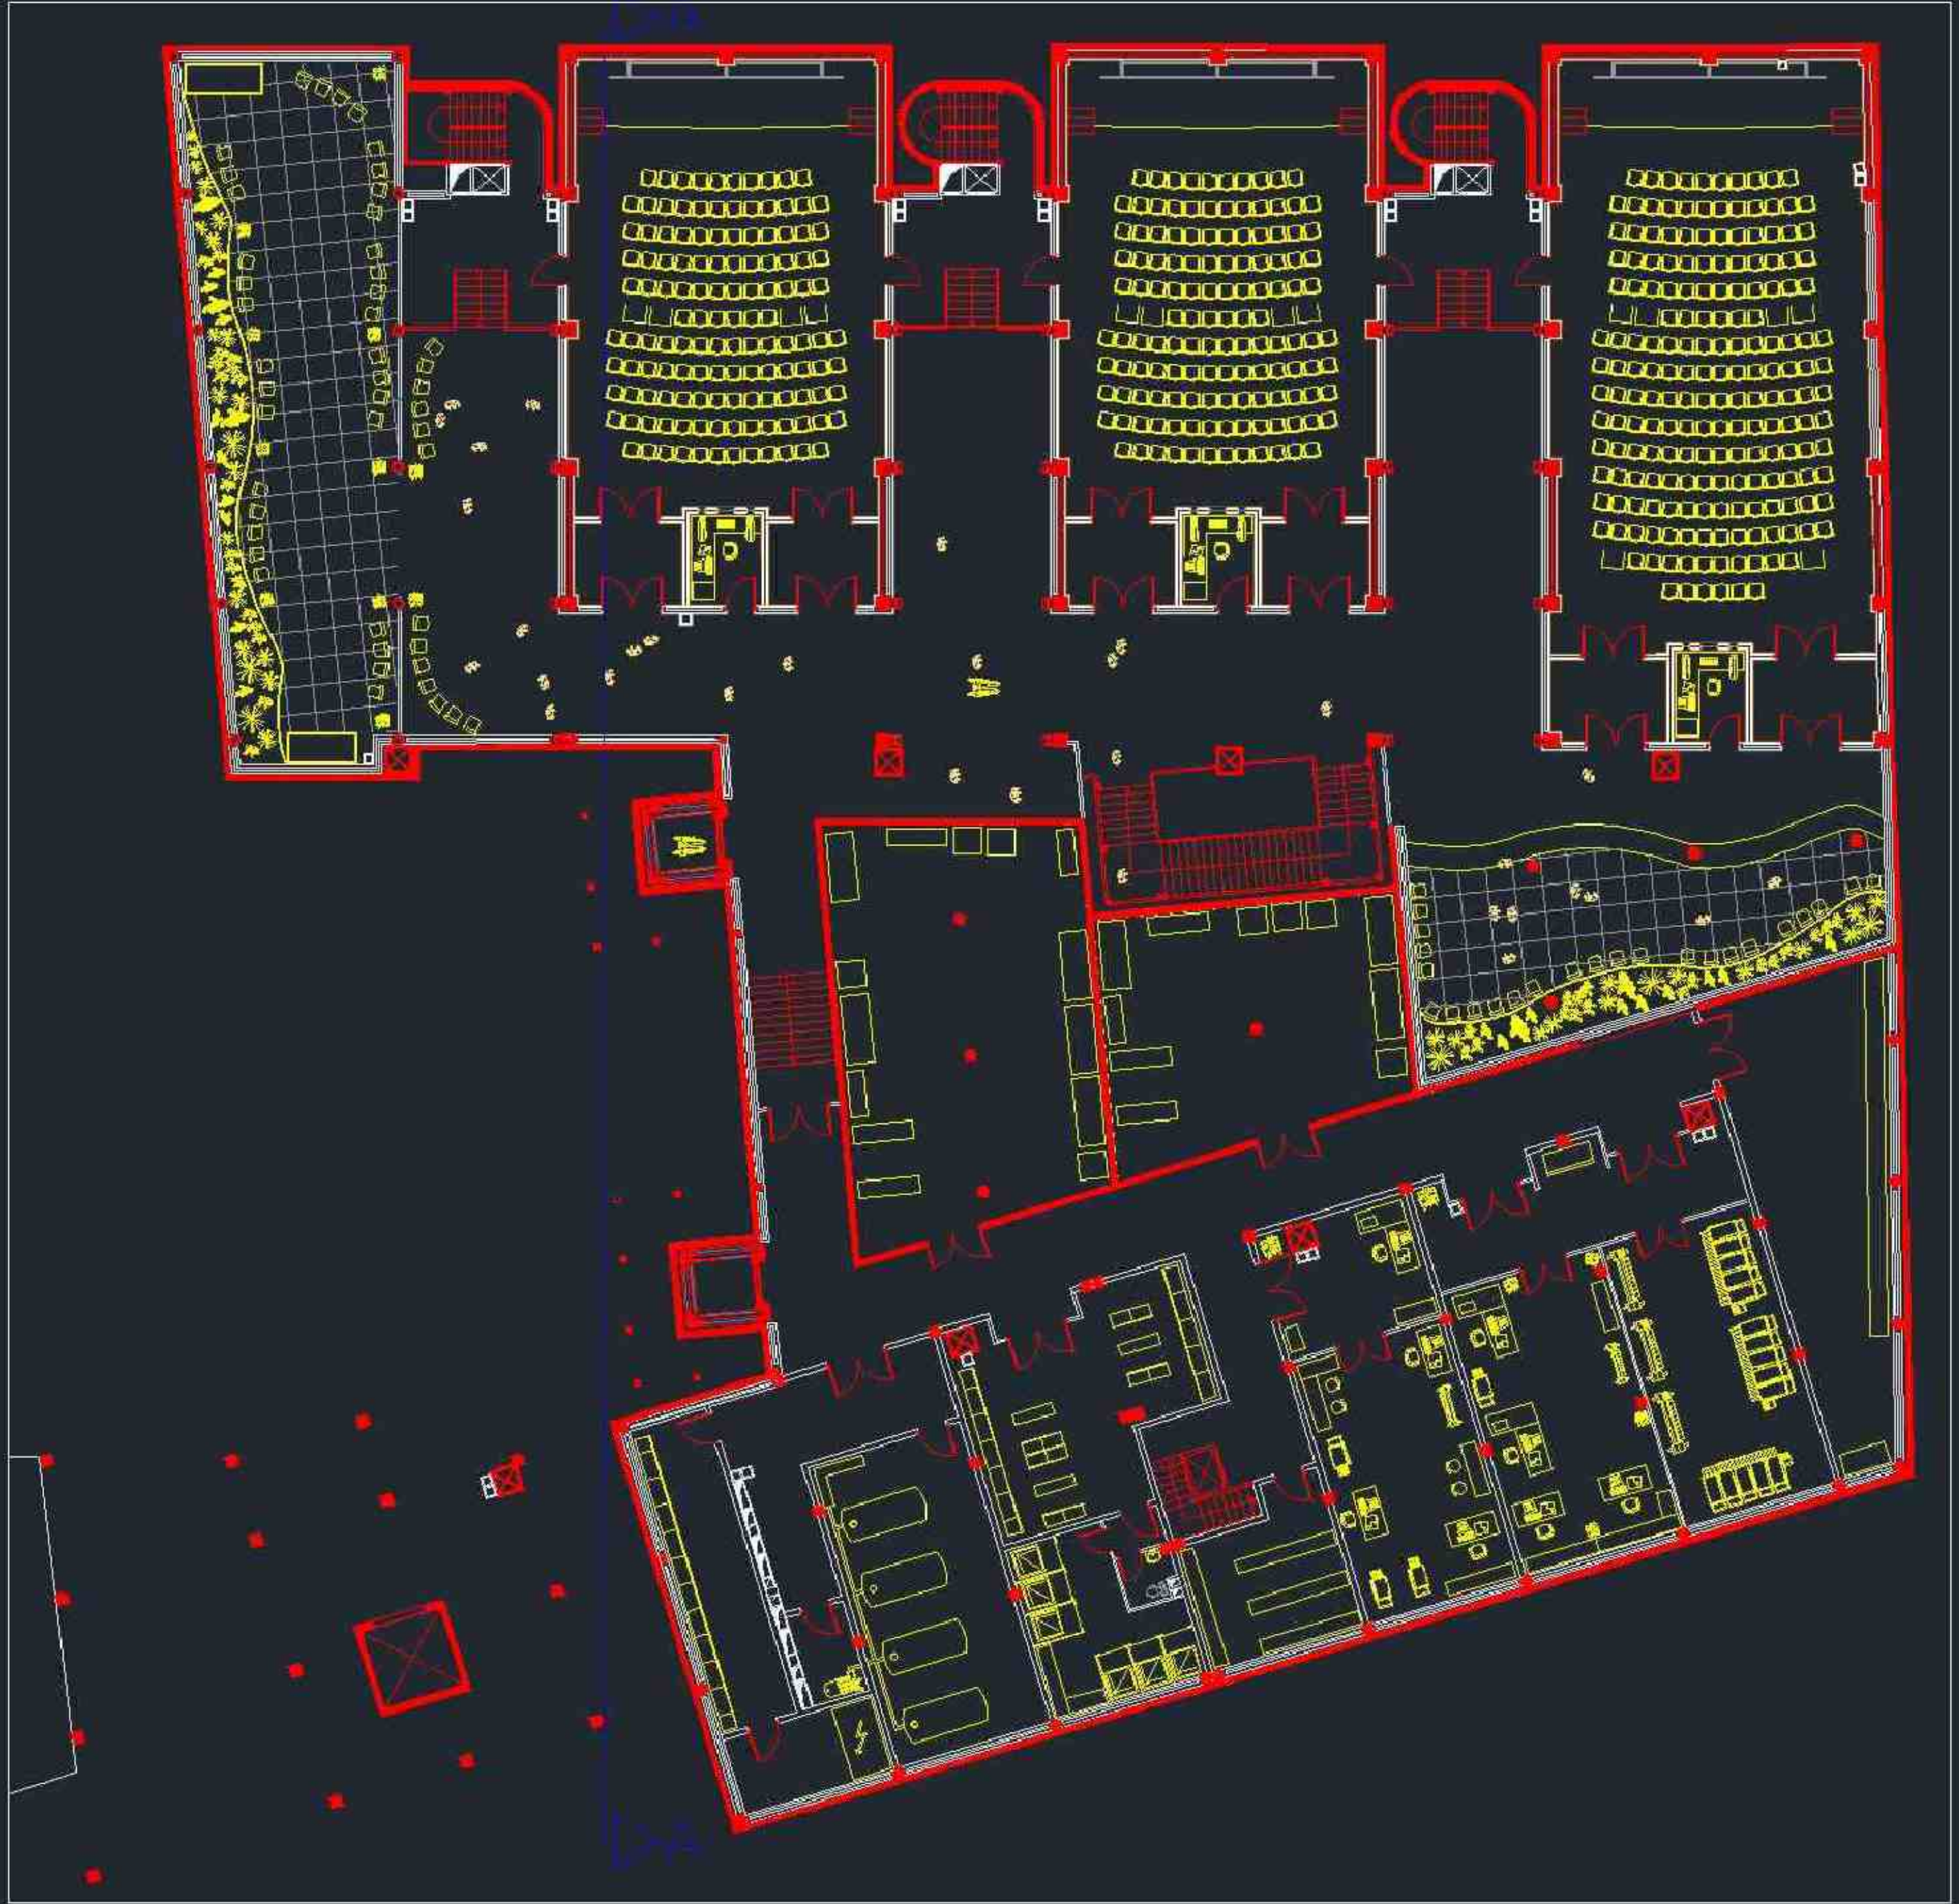

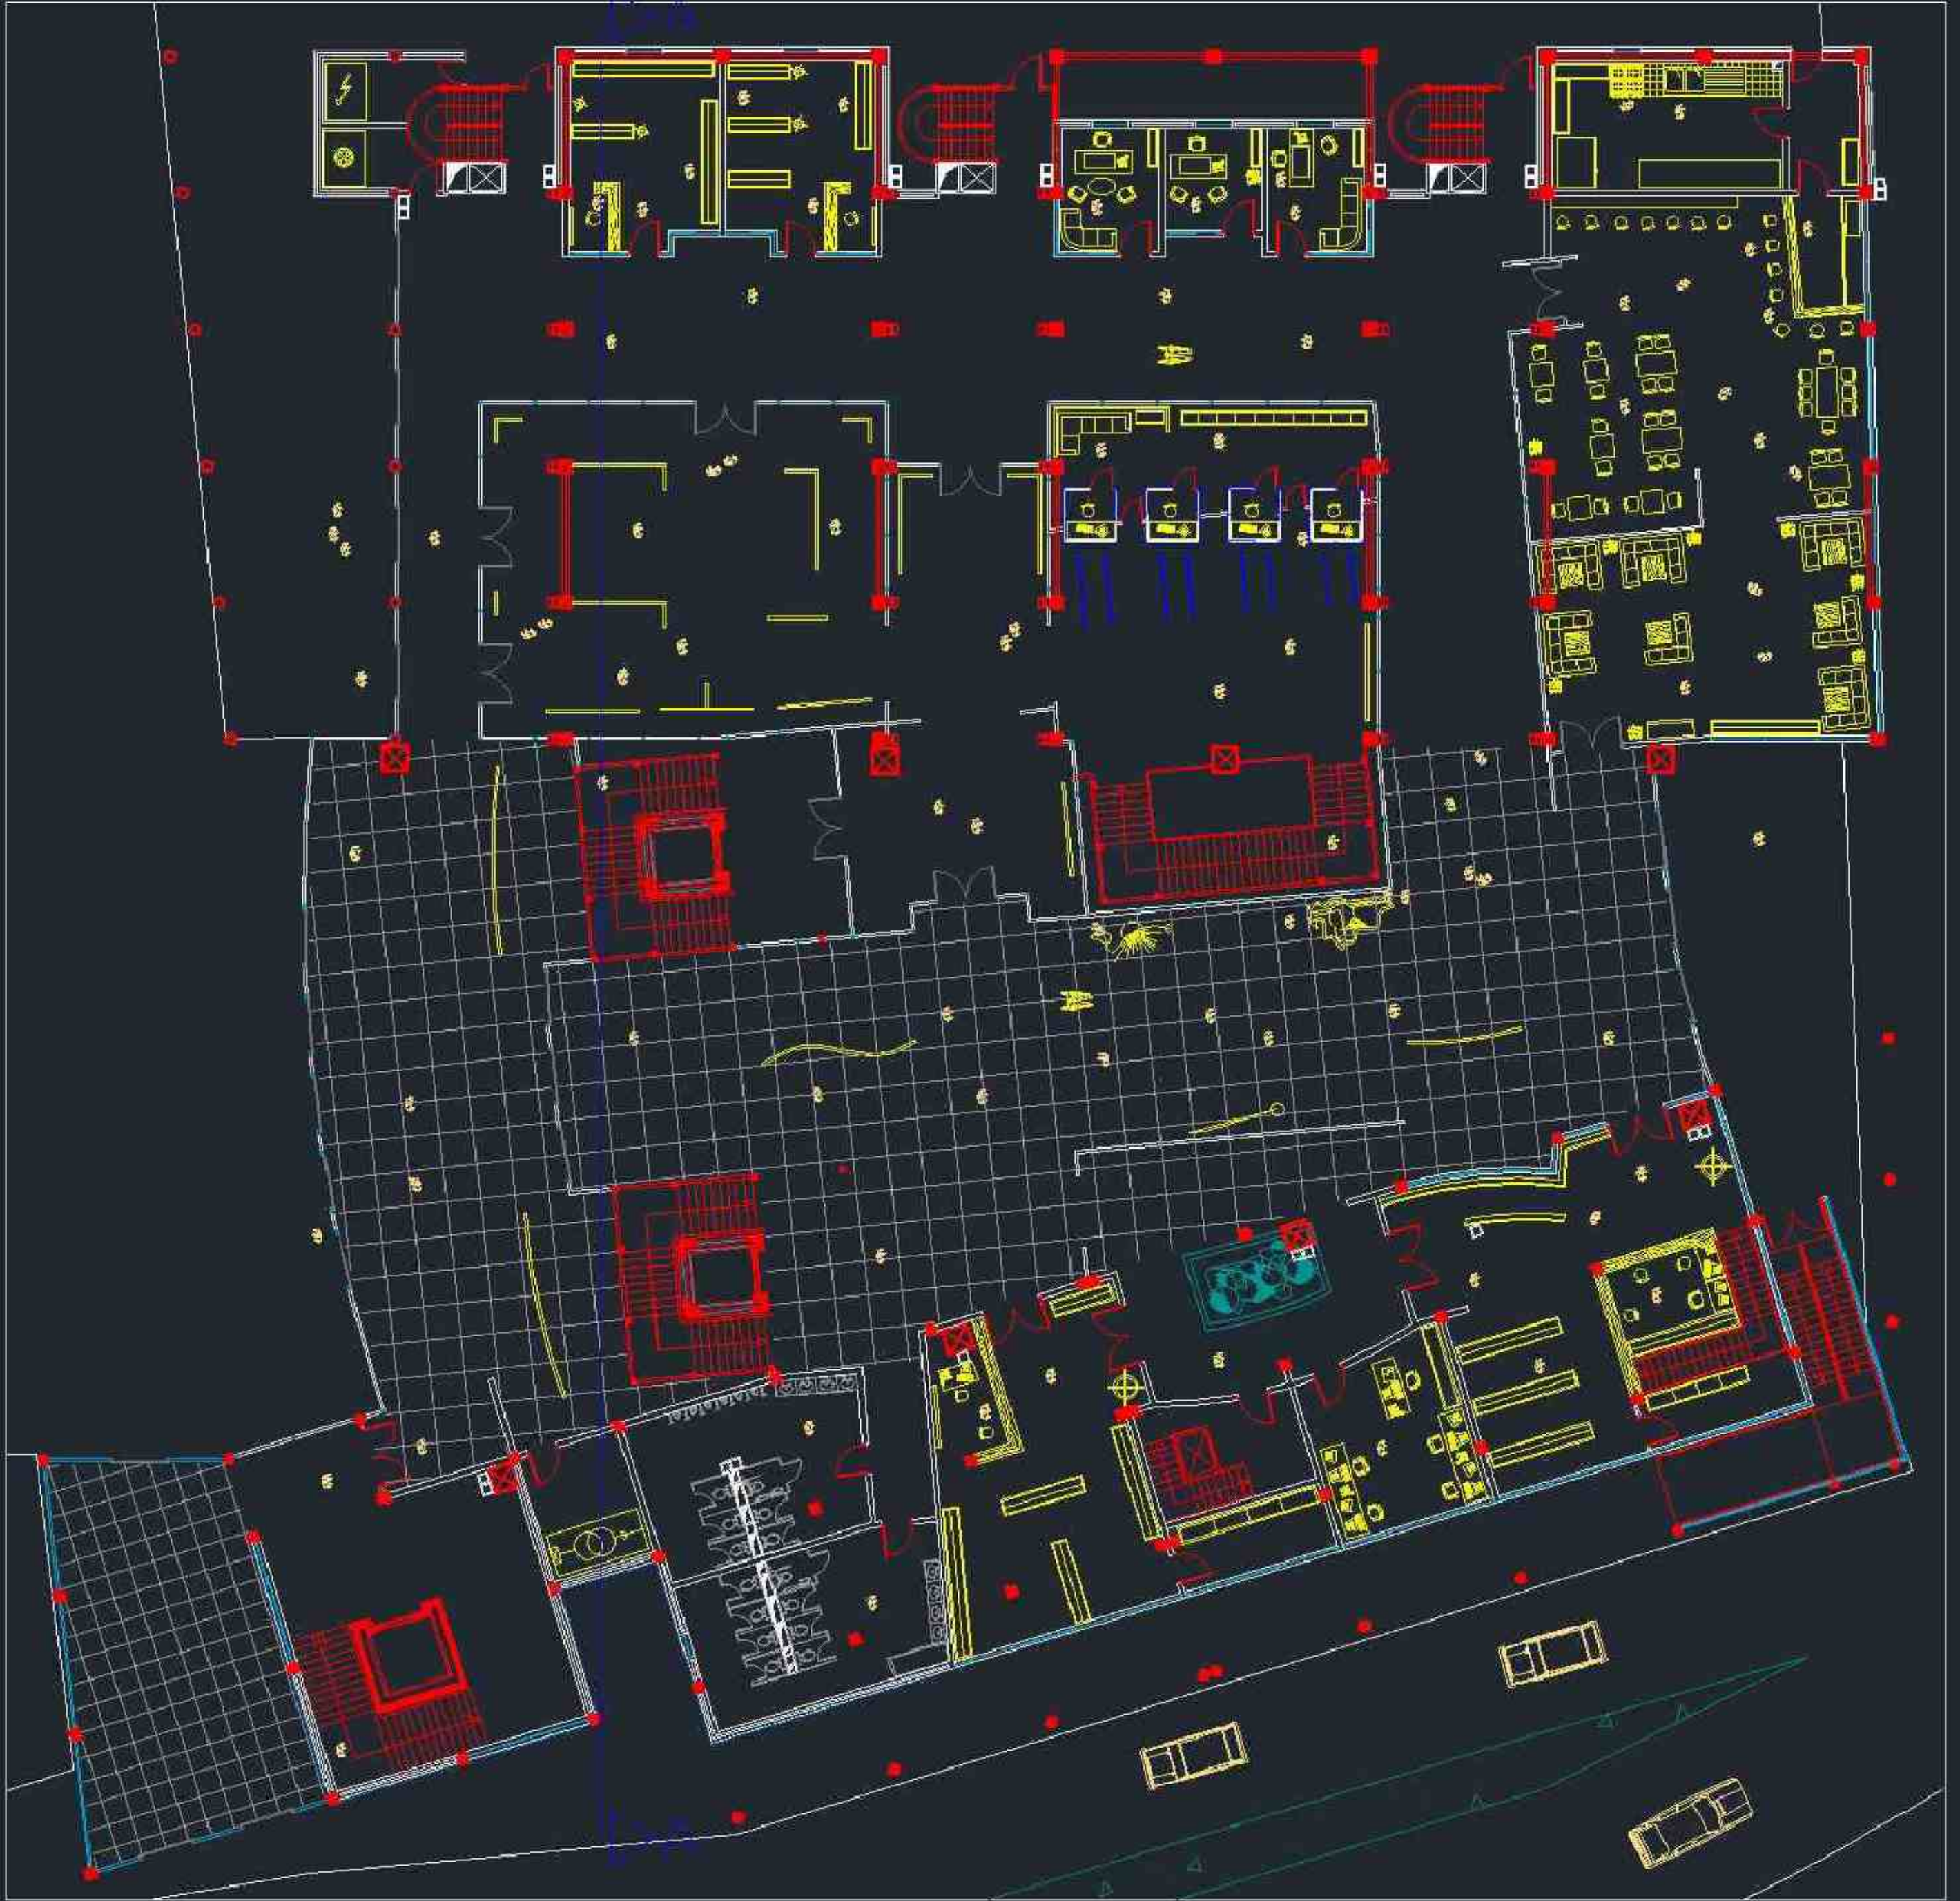

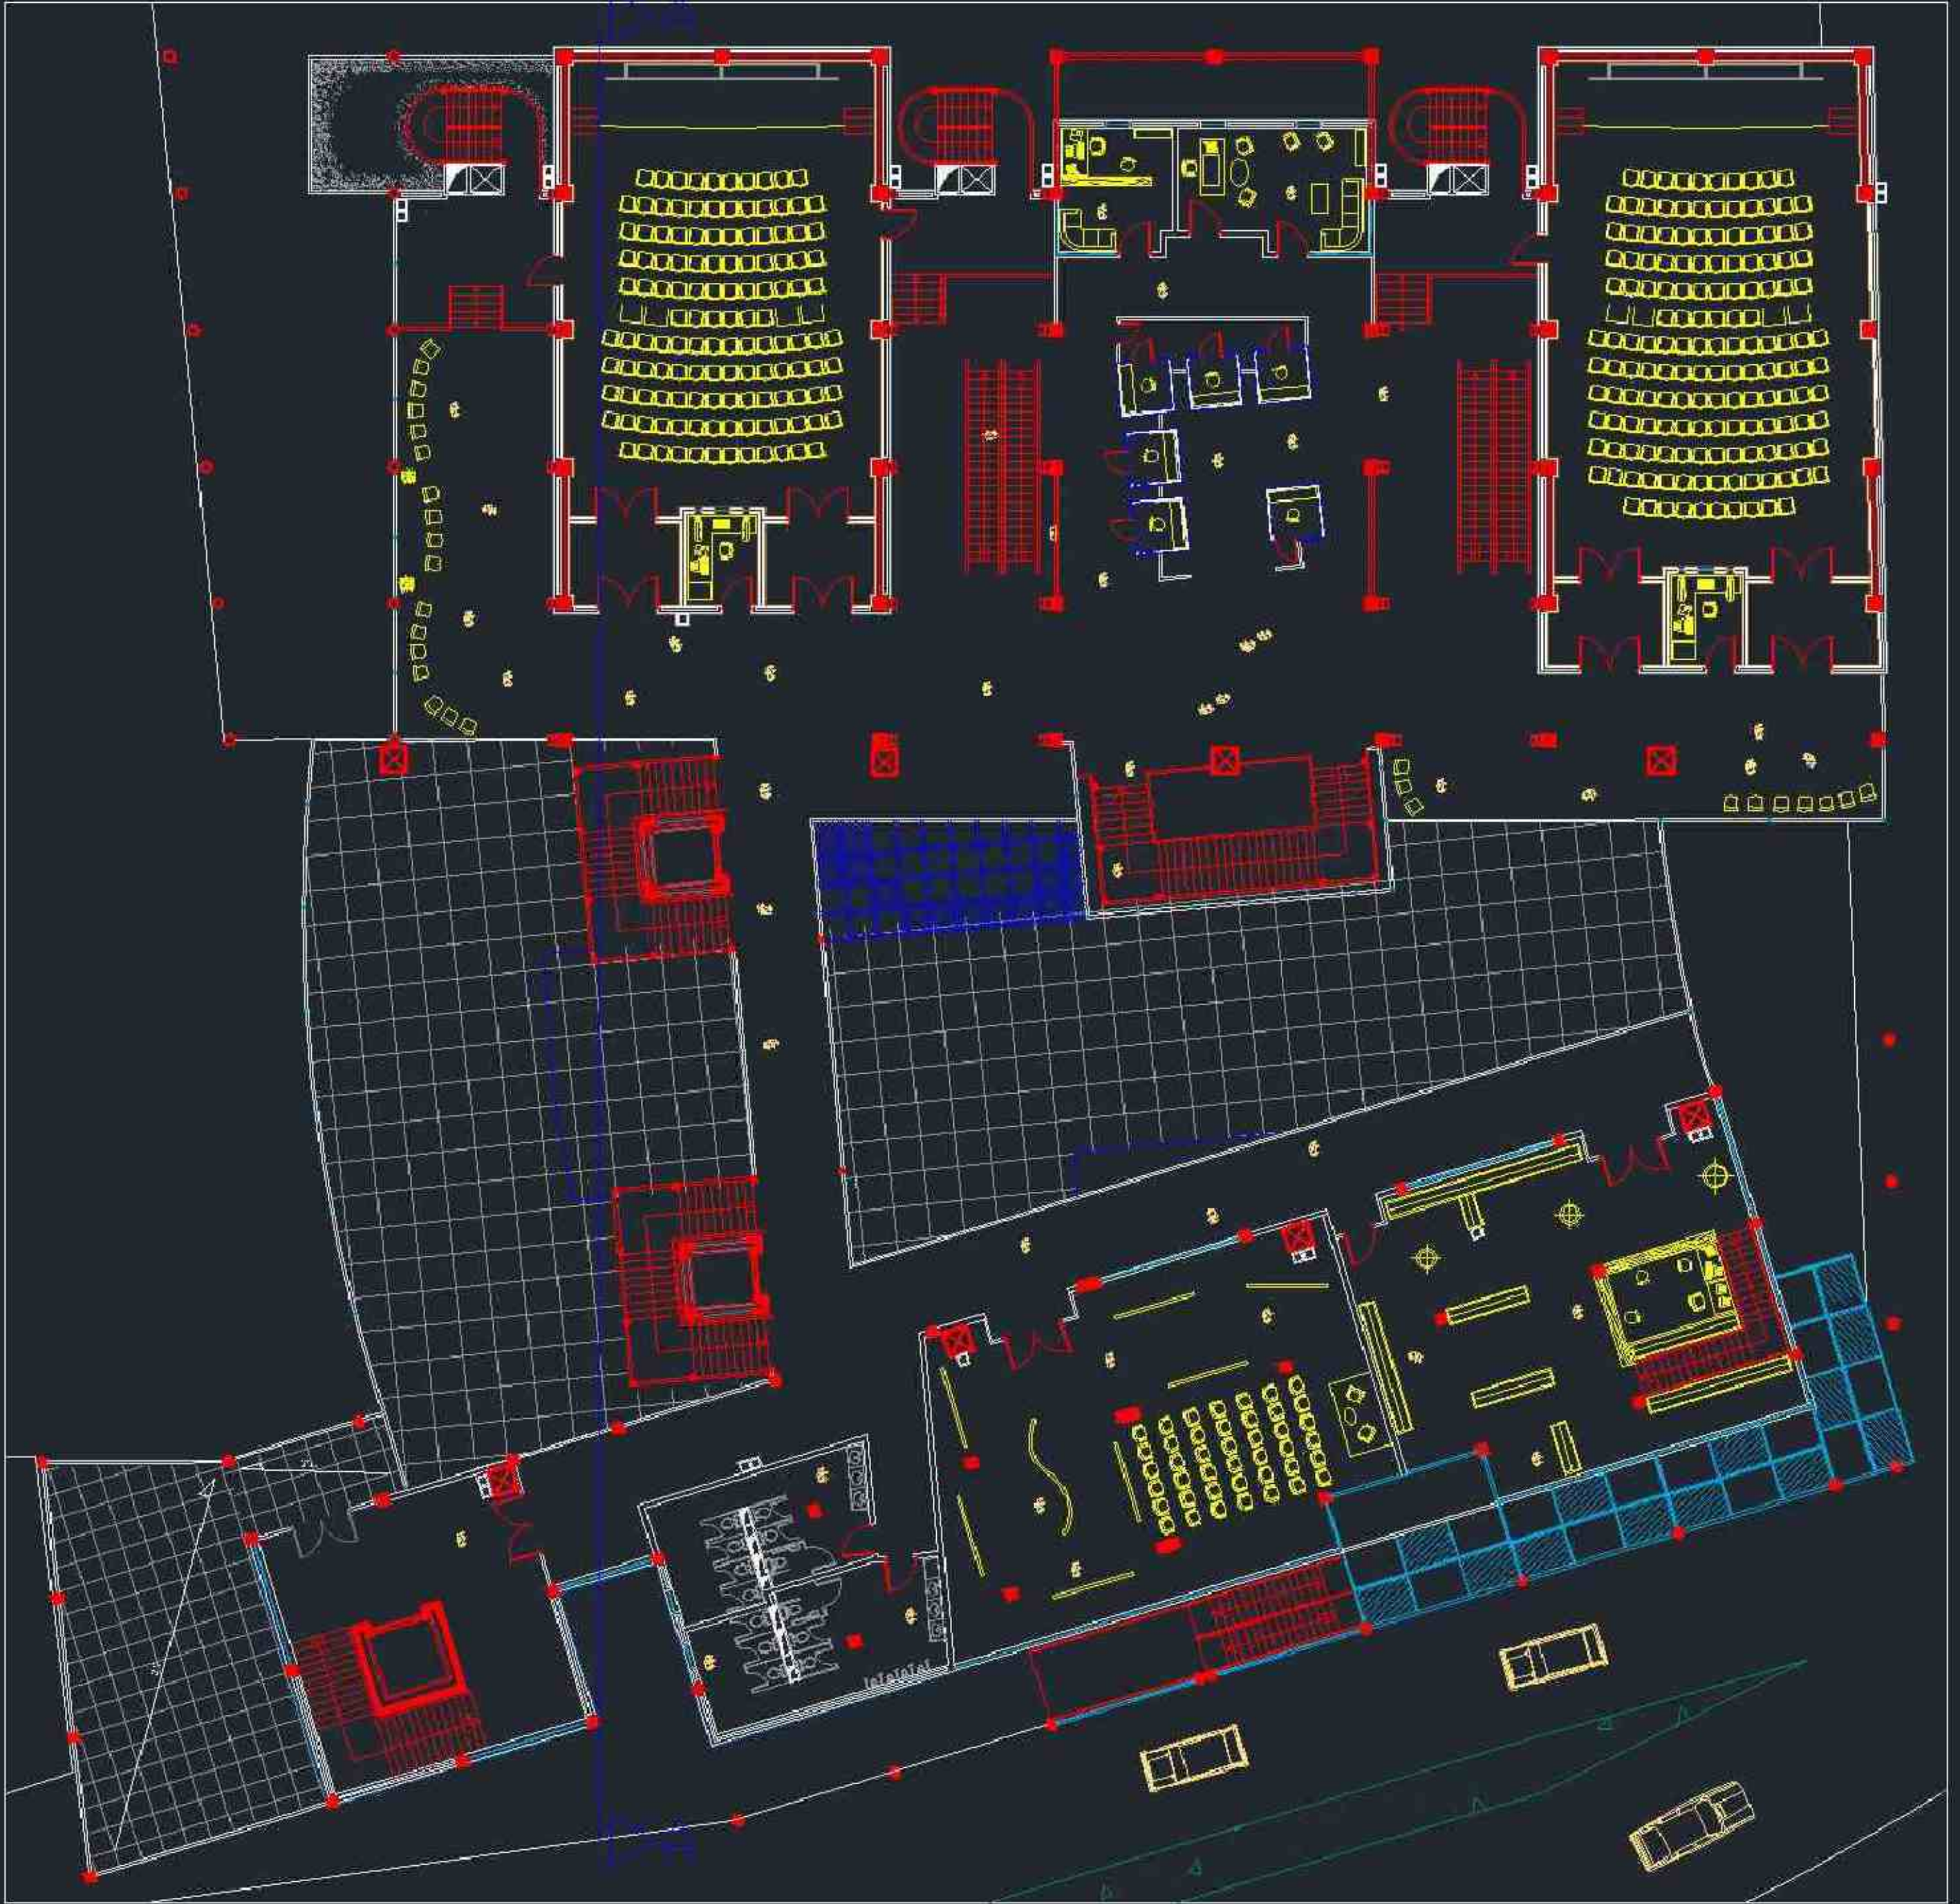


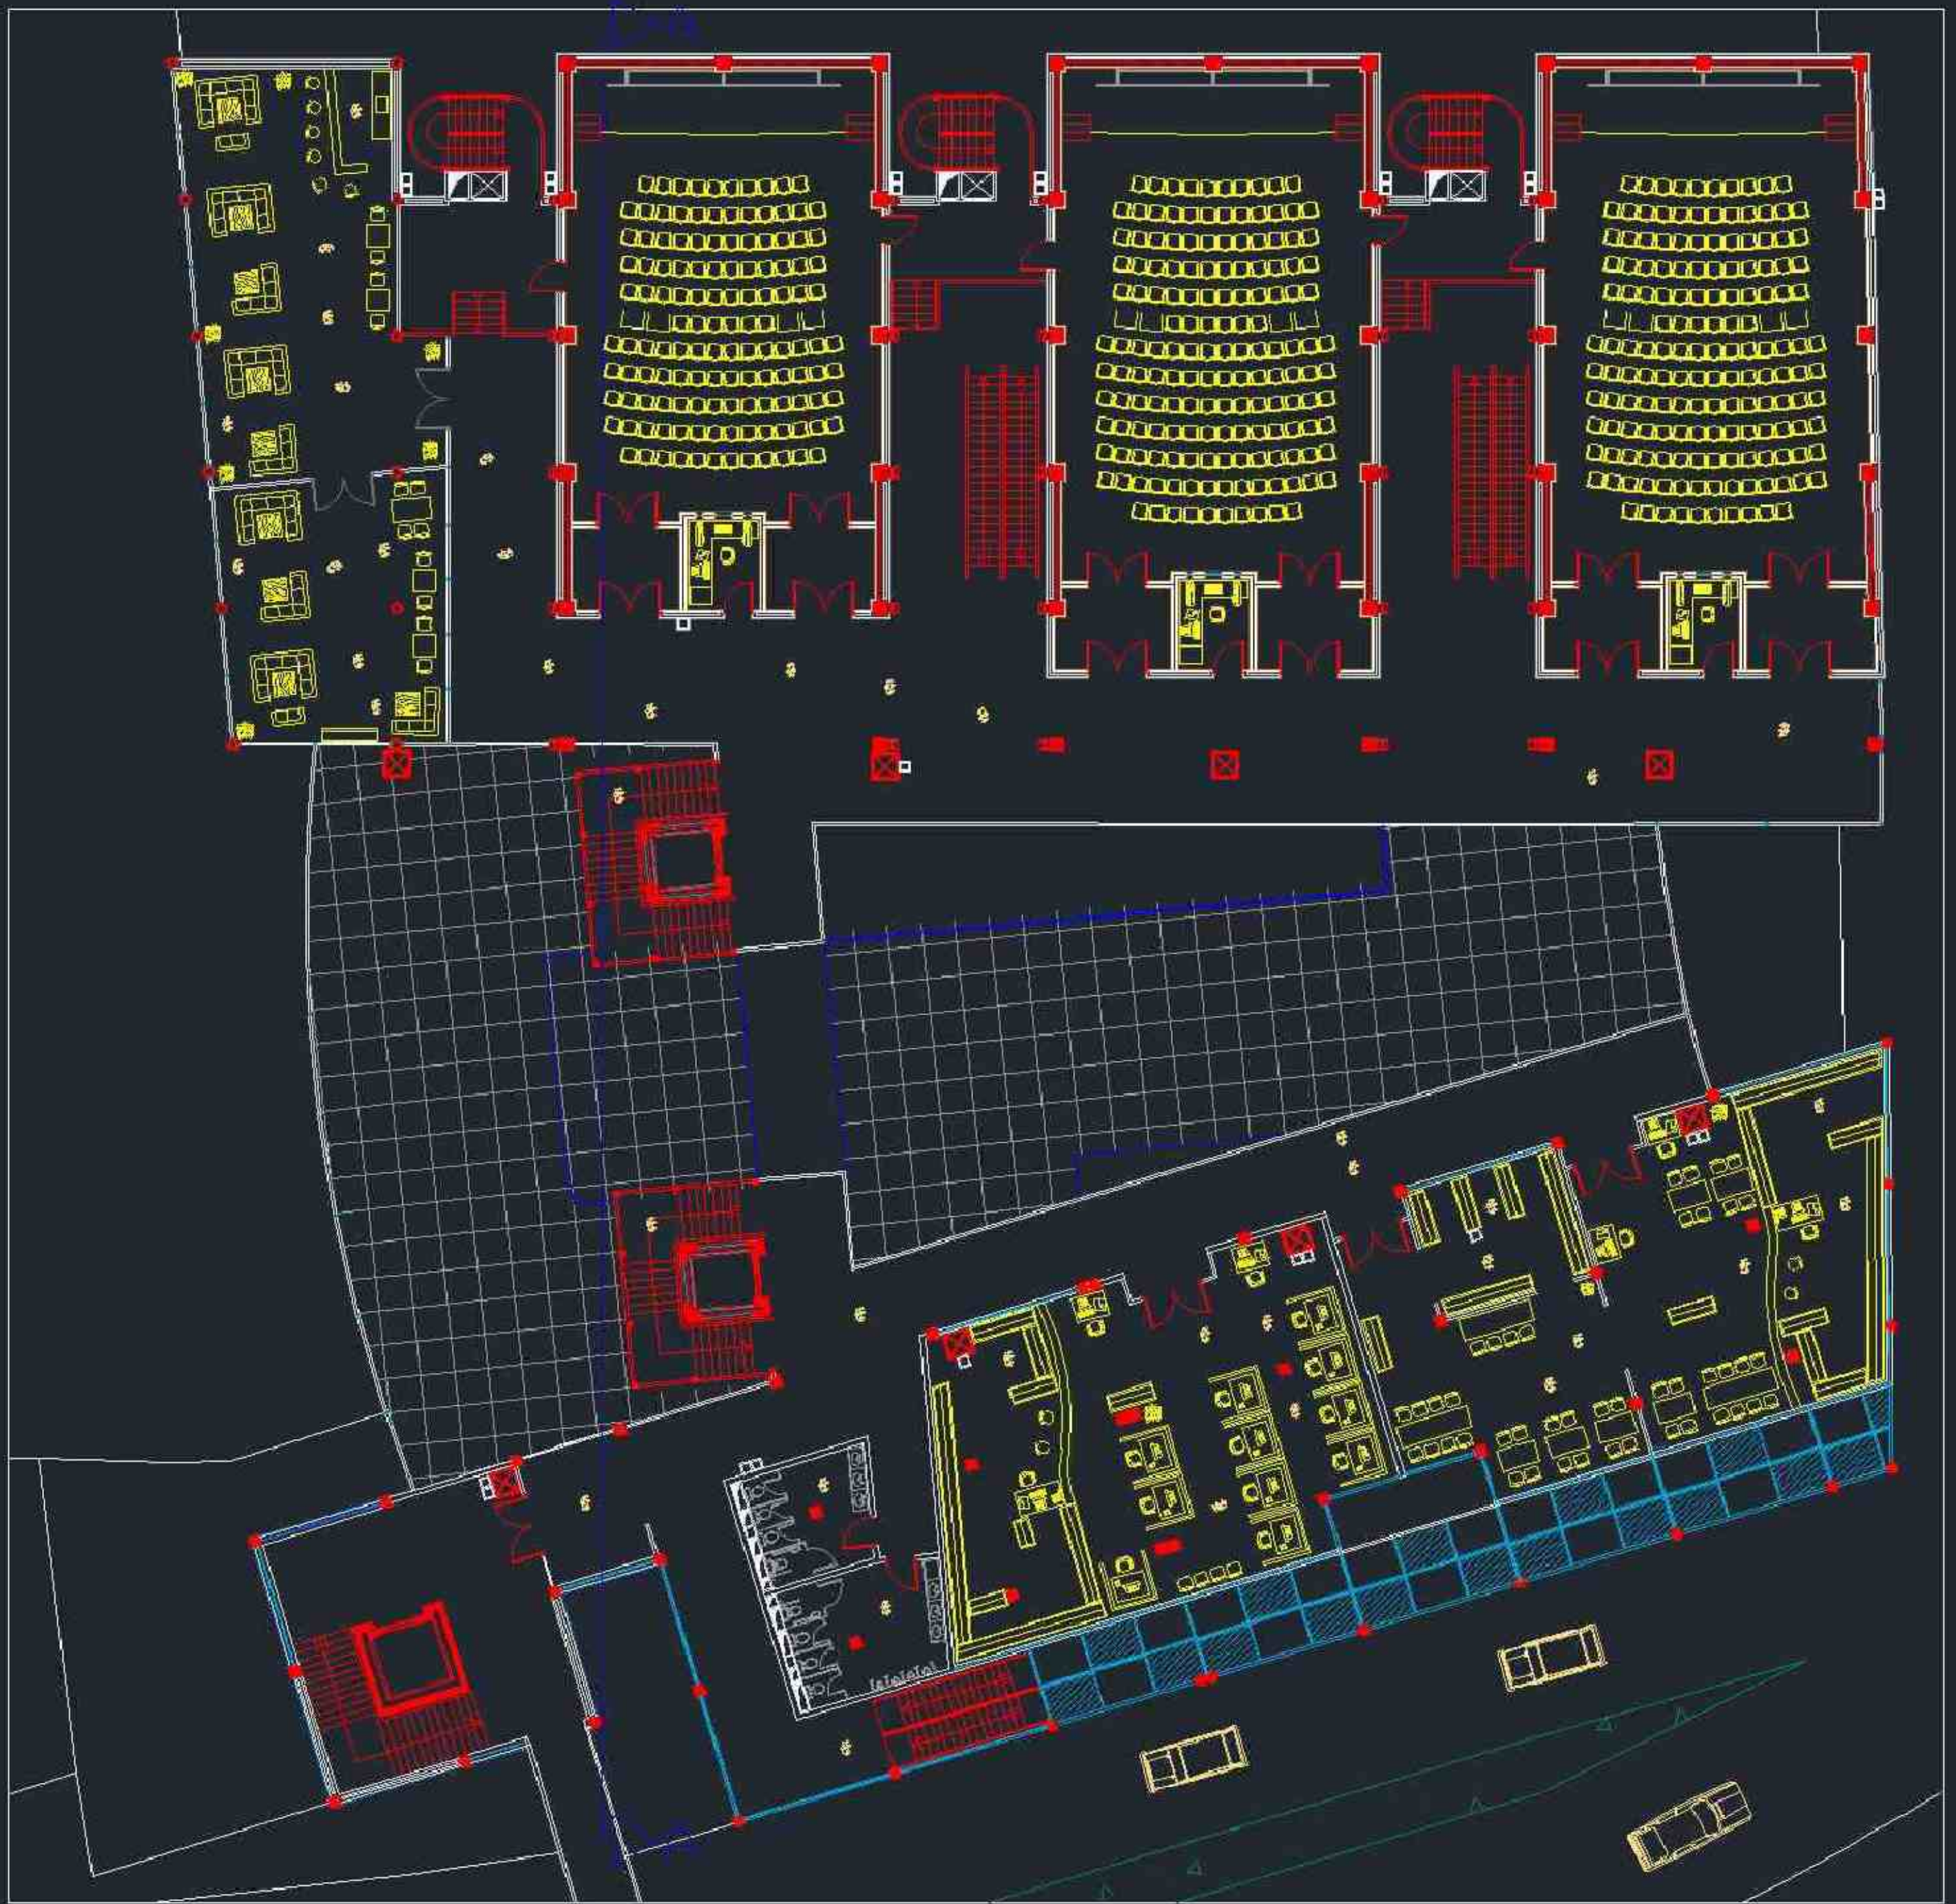

Scale: 1/100


2nd floor plan


Project 10

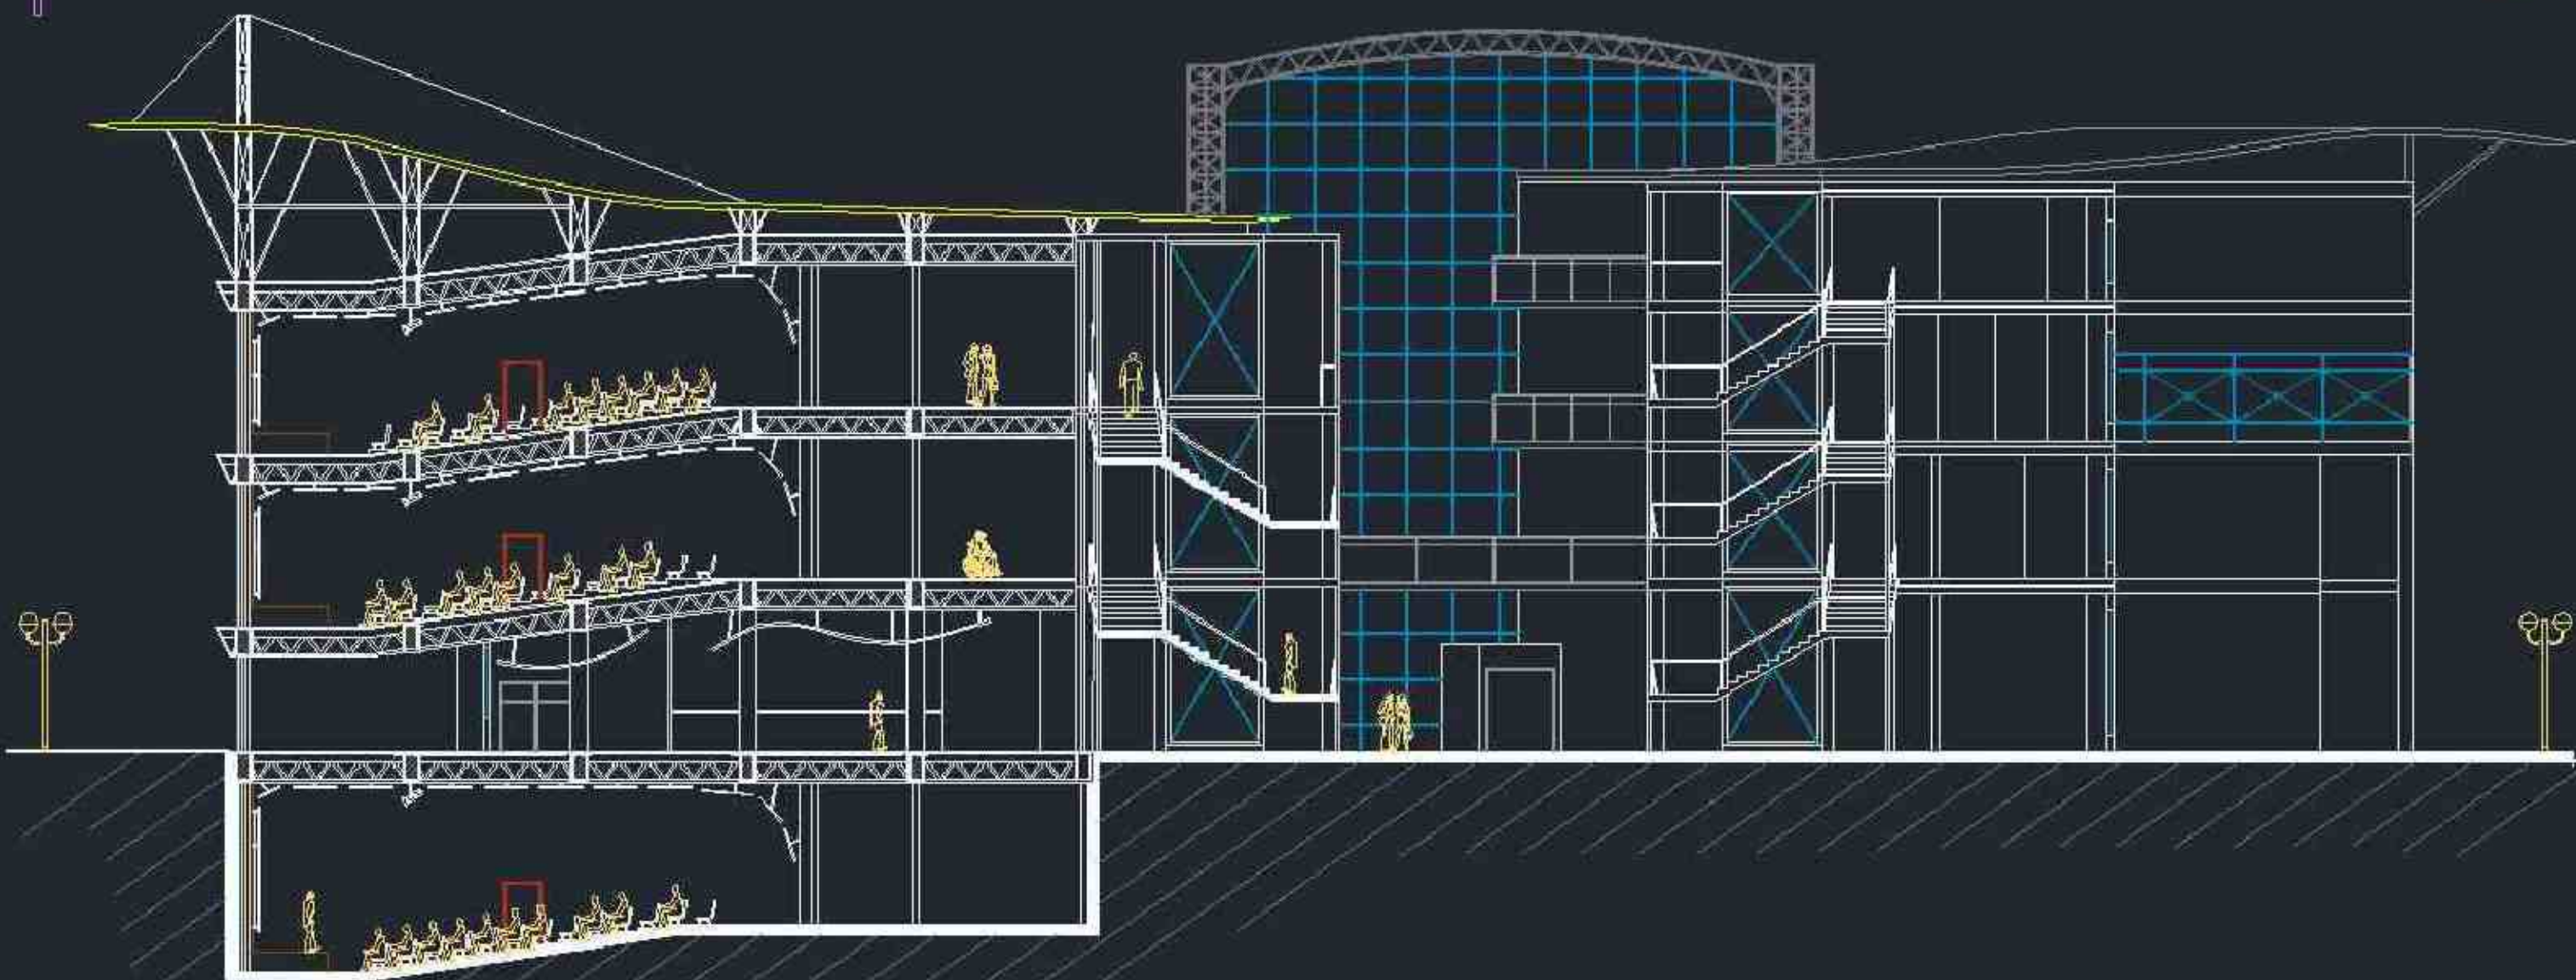


Section A-A



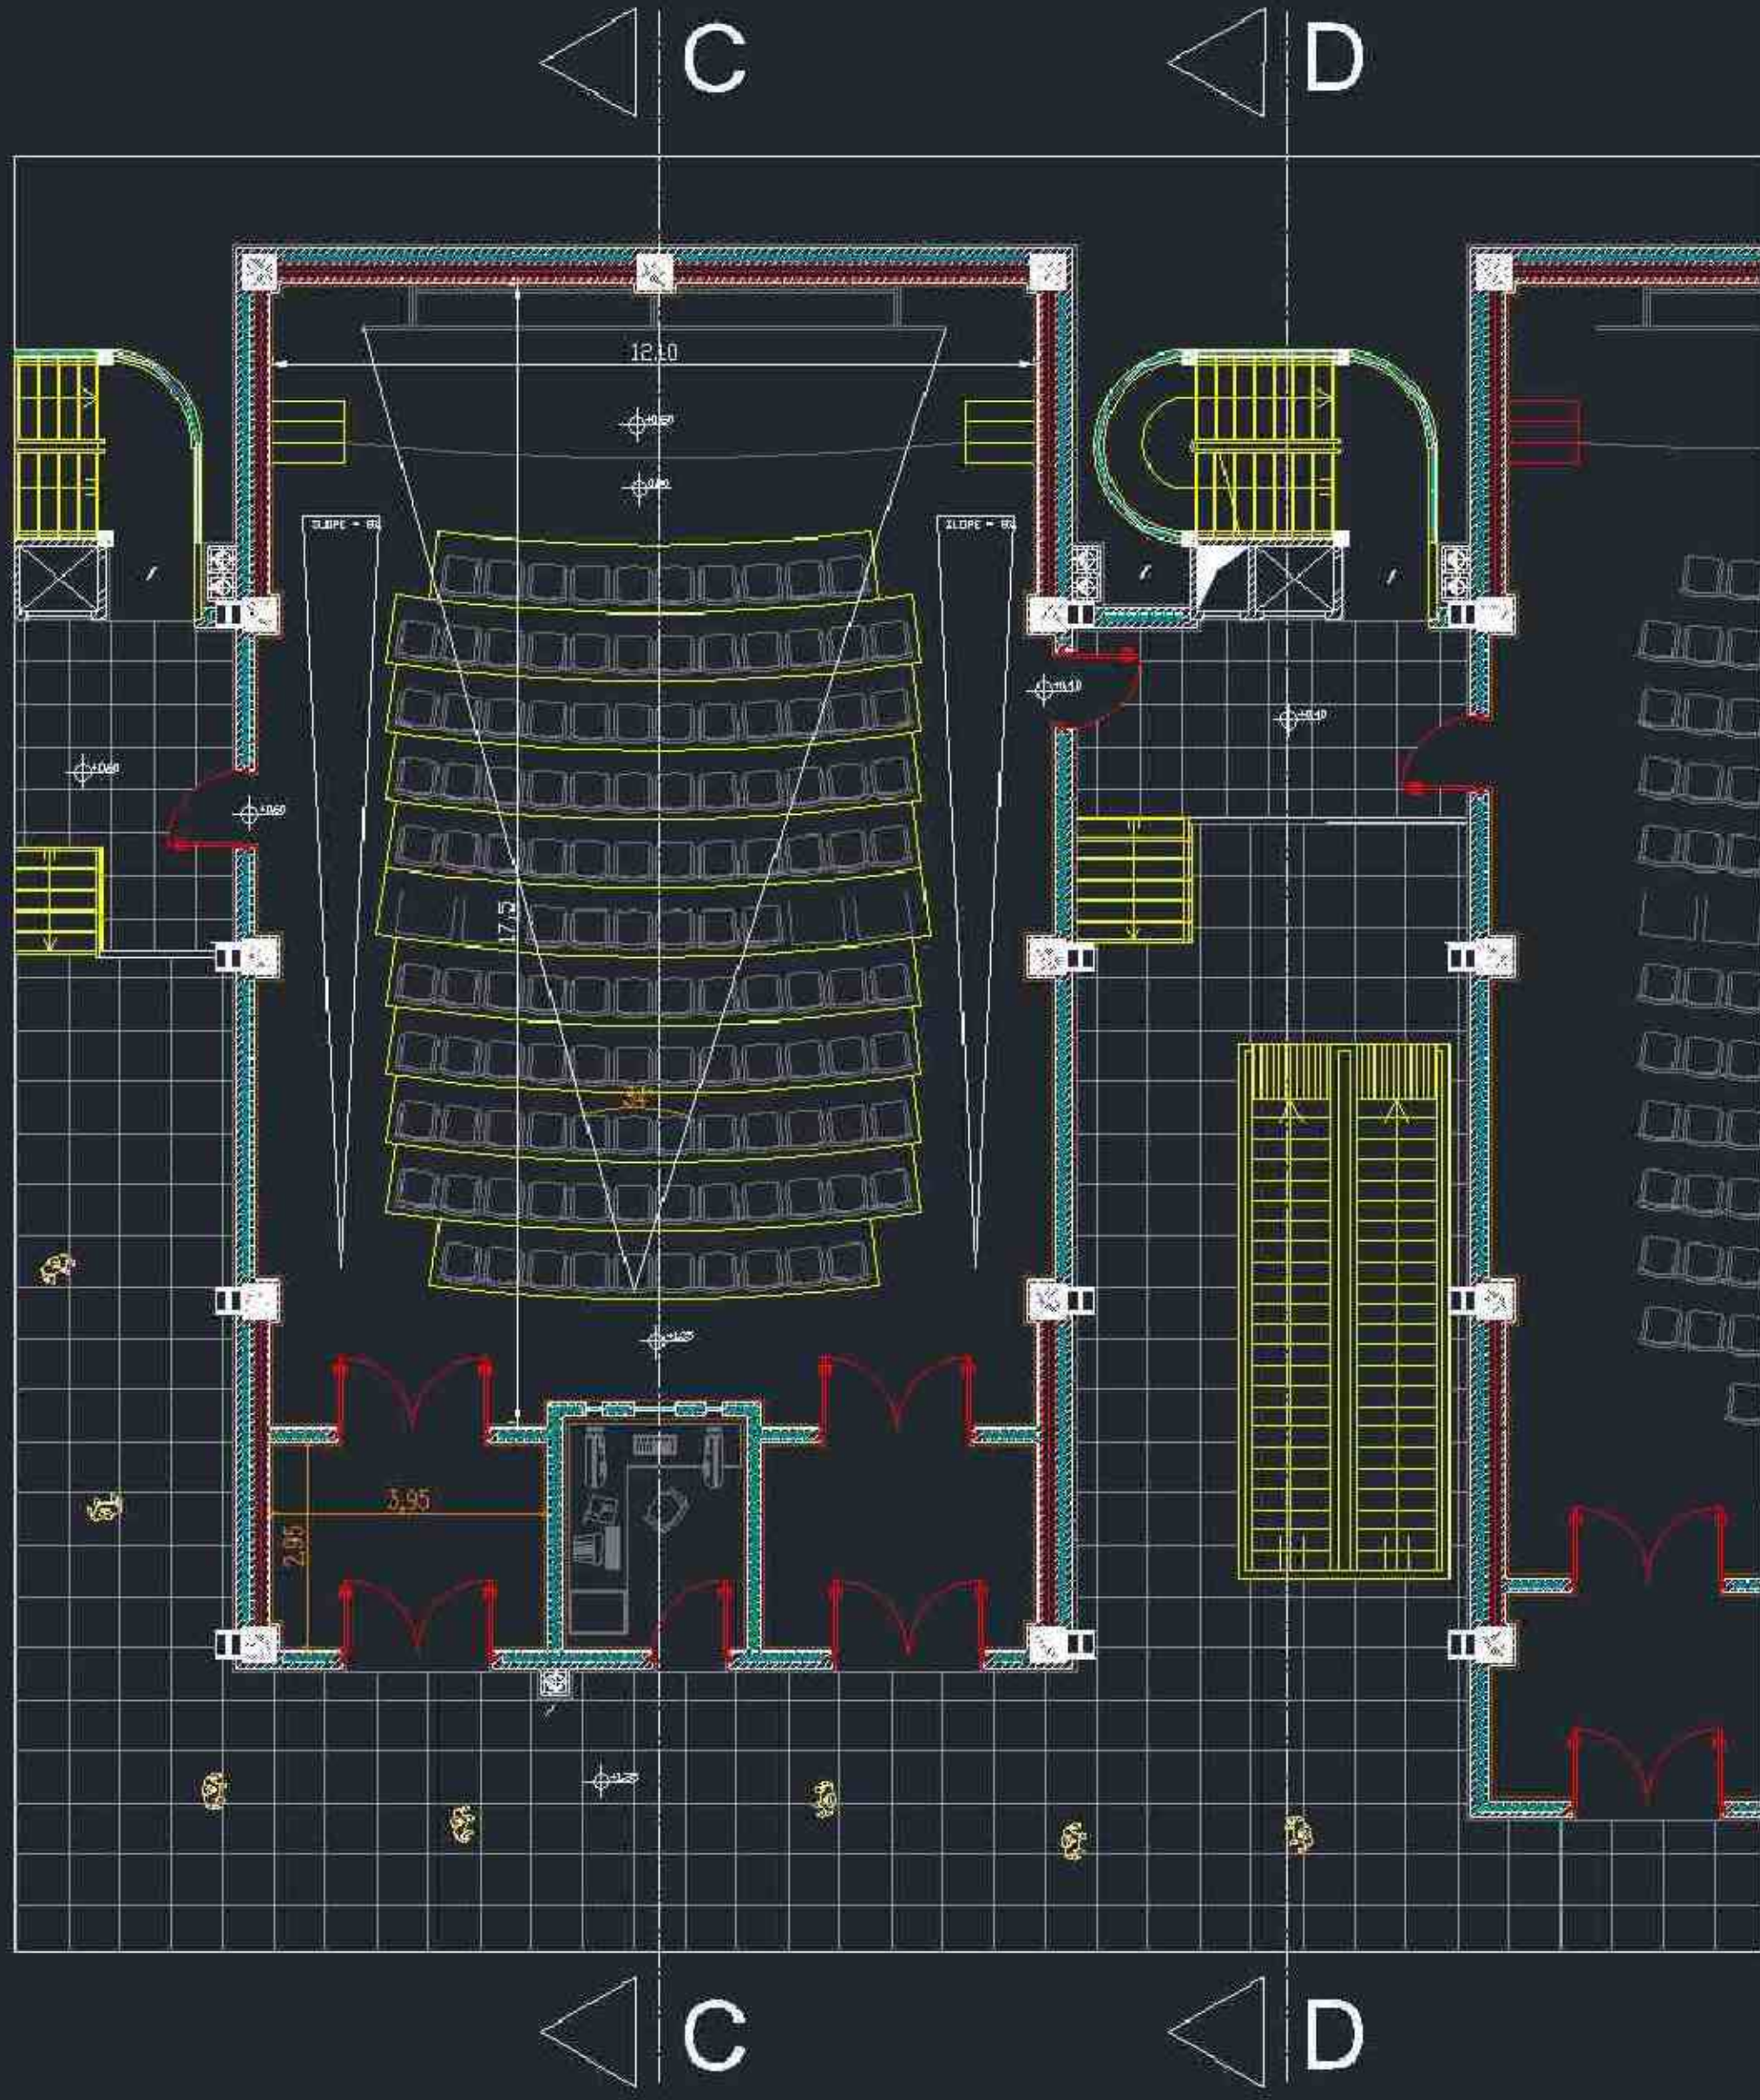


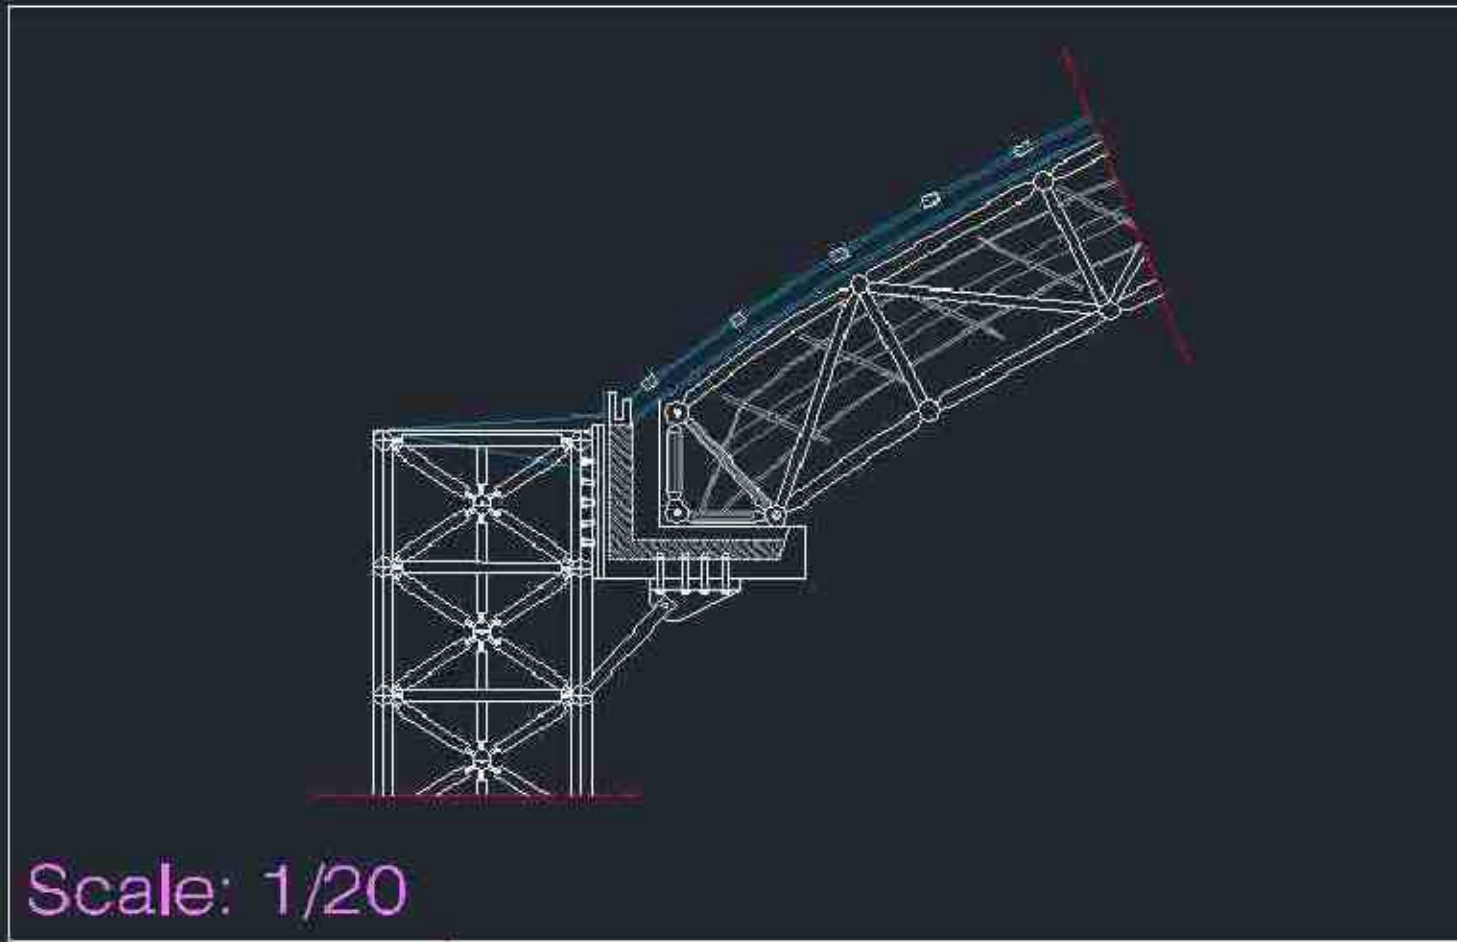

Scale: 1/20

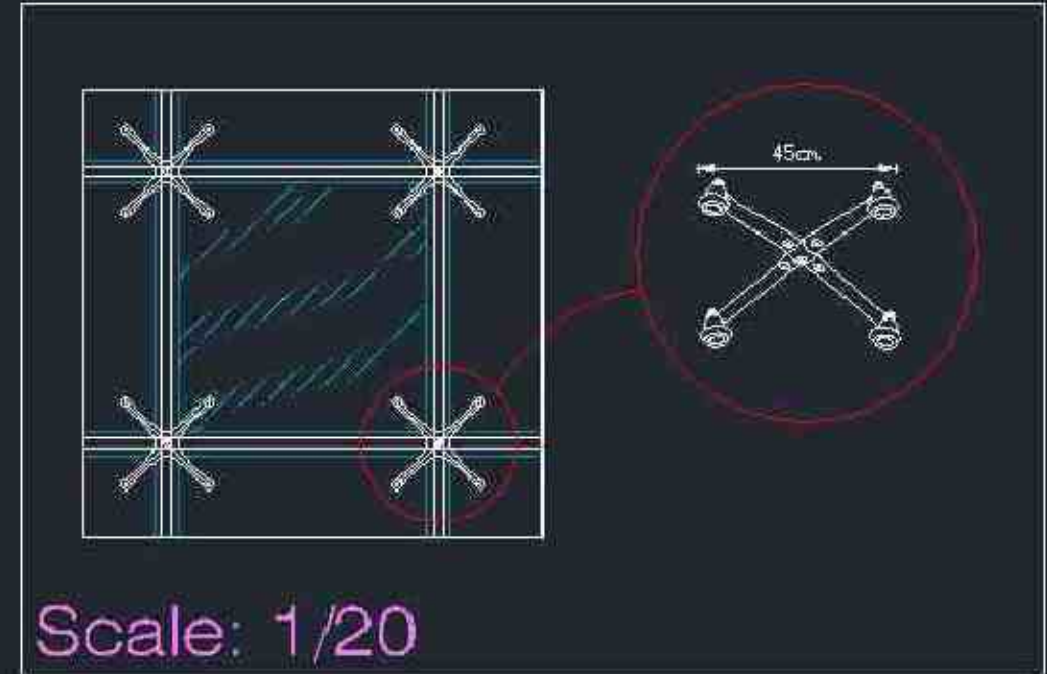

Scale: 1/20

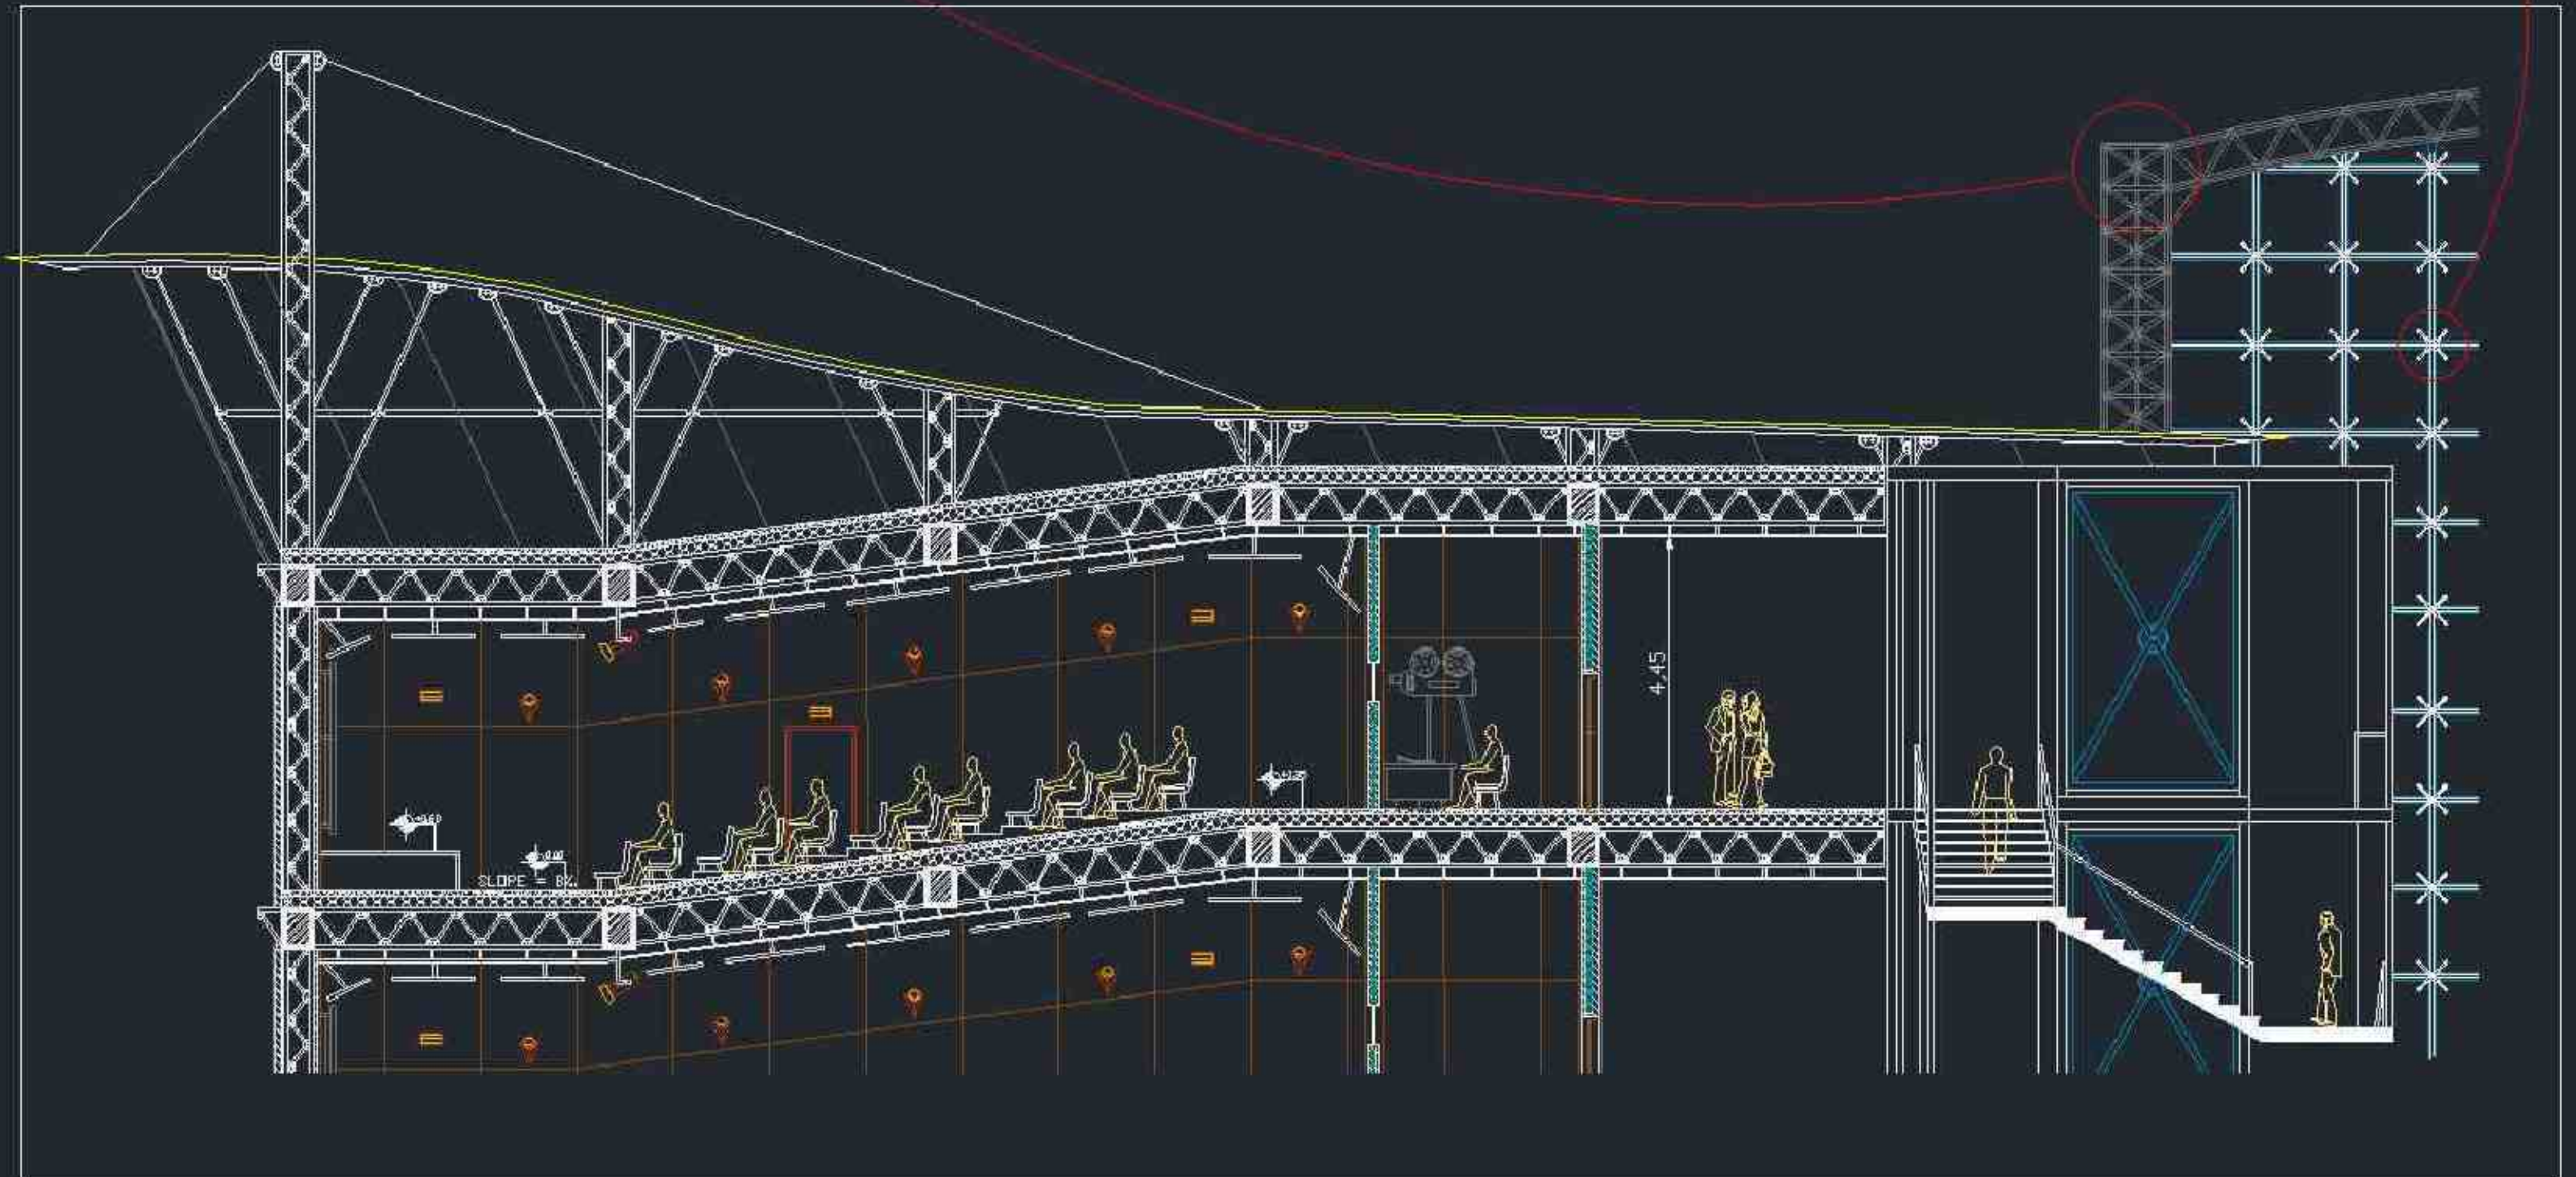

Scale: 1/50


Section C-C (Lay out)

Project 10



Scale: 1/50

Section D-D (Lay out)

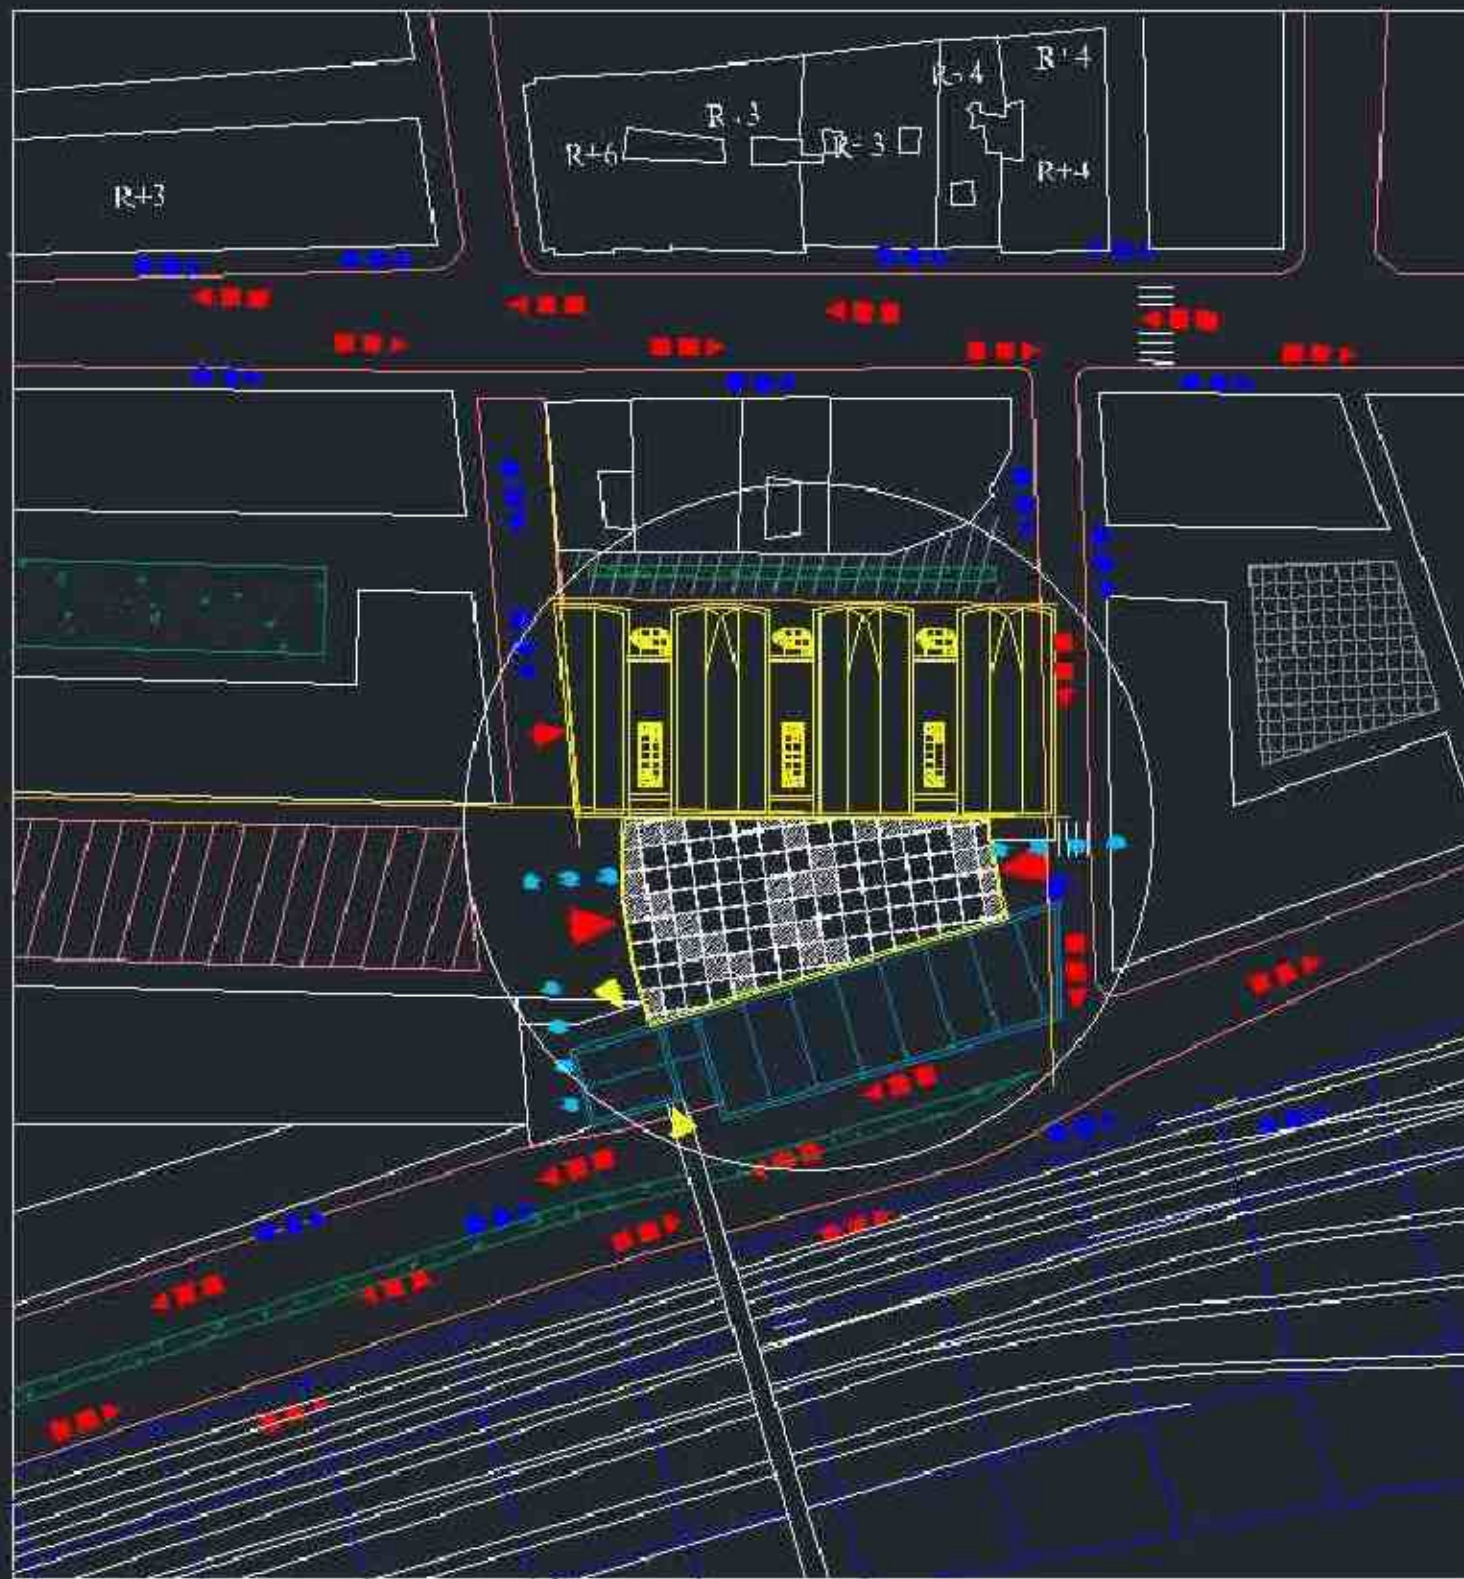


Scale: 1/500


Site plan

Project 10




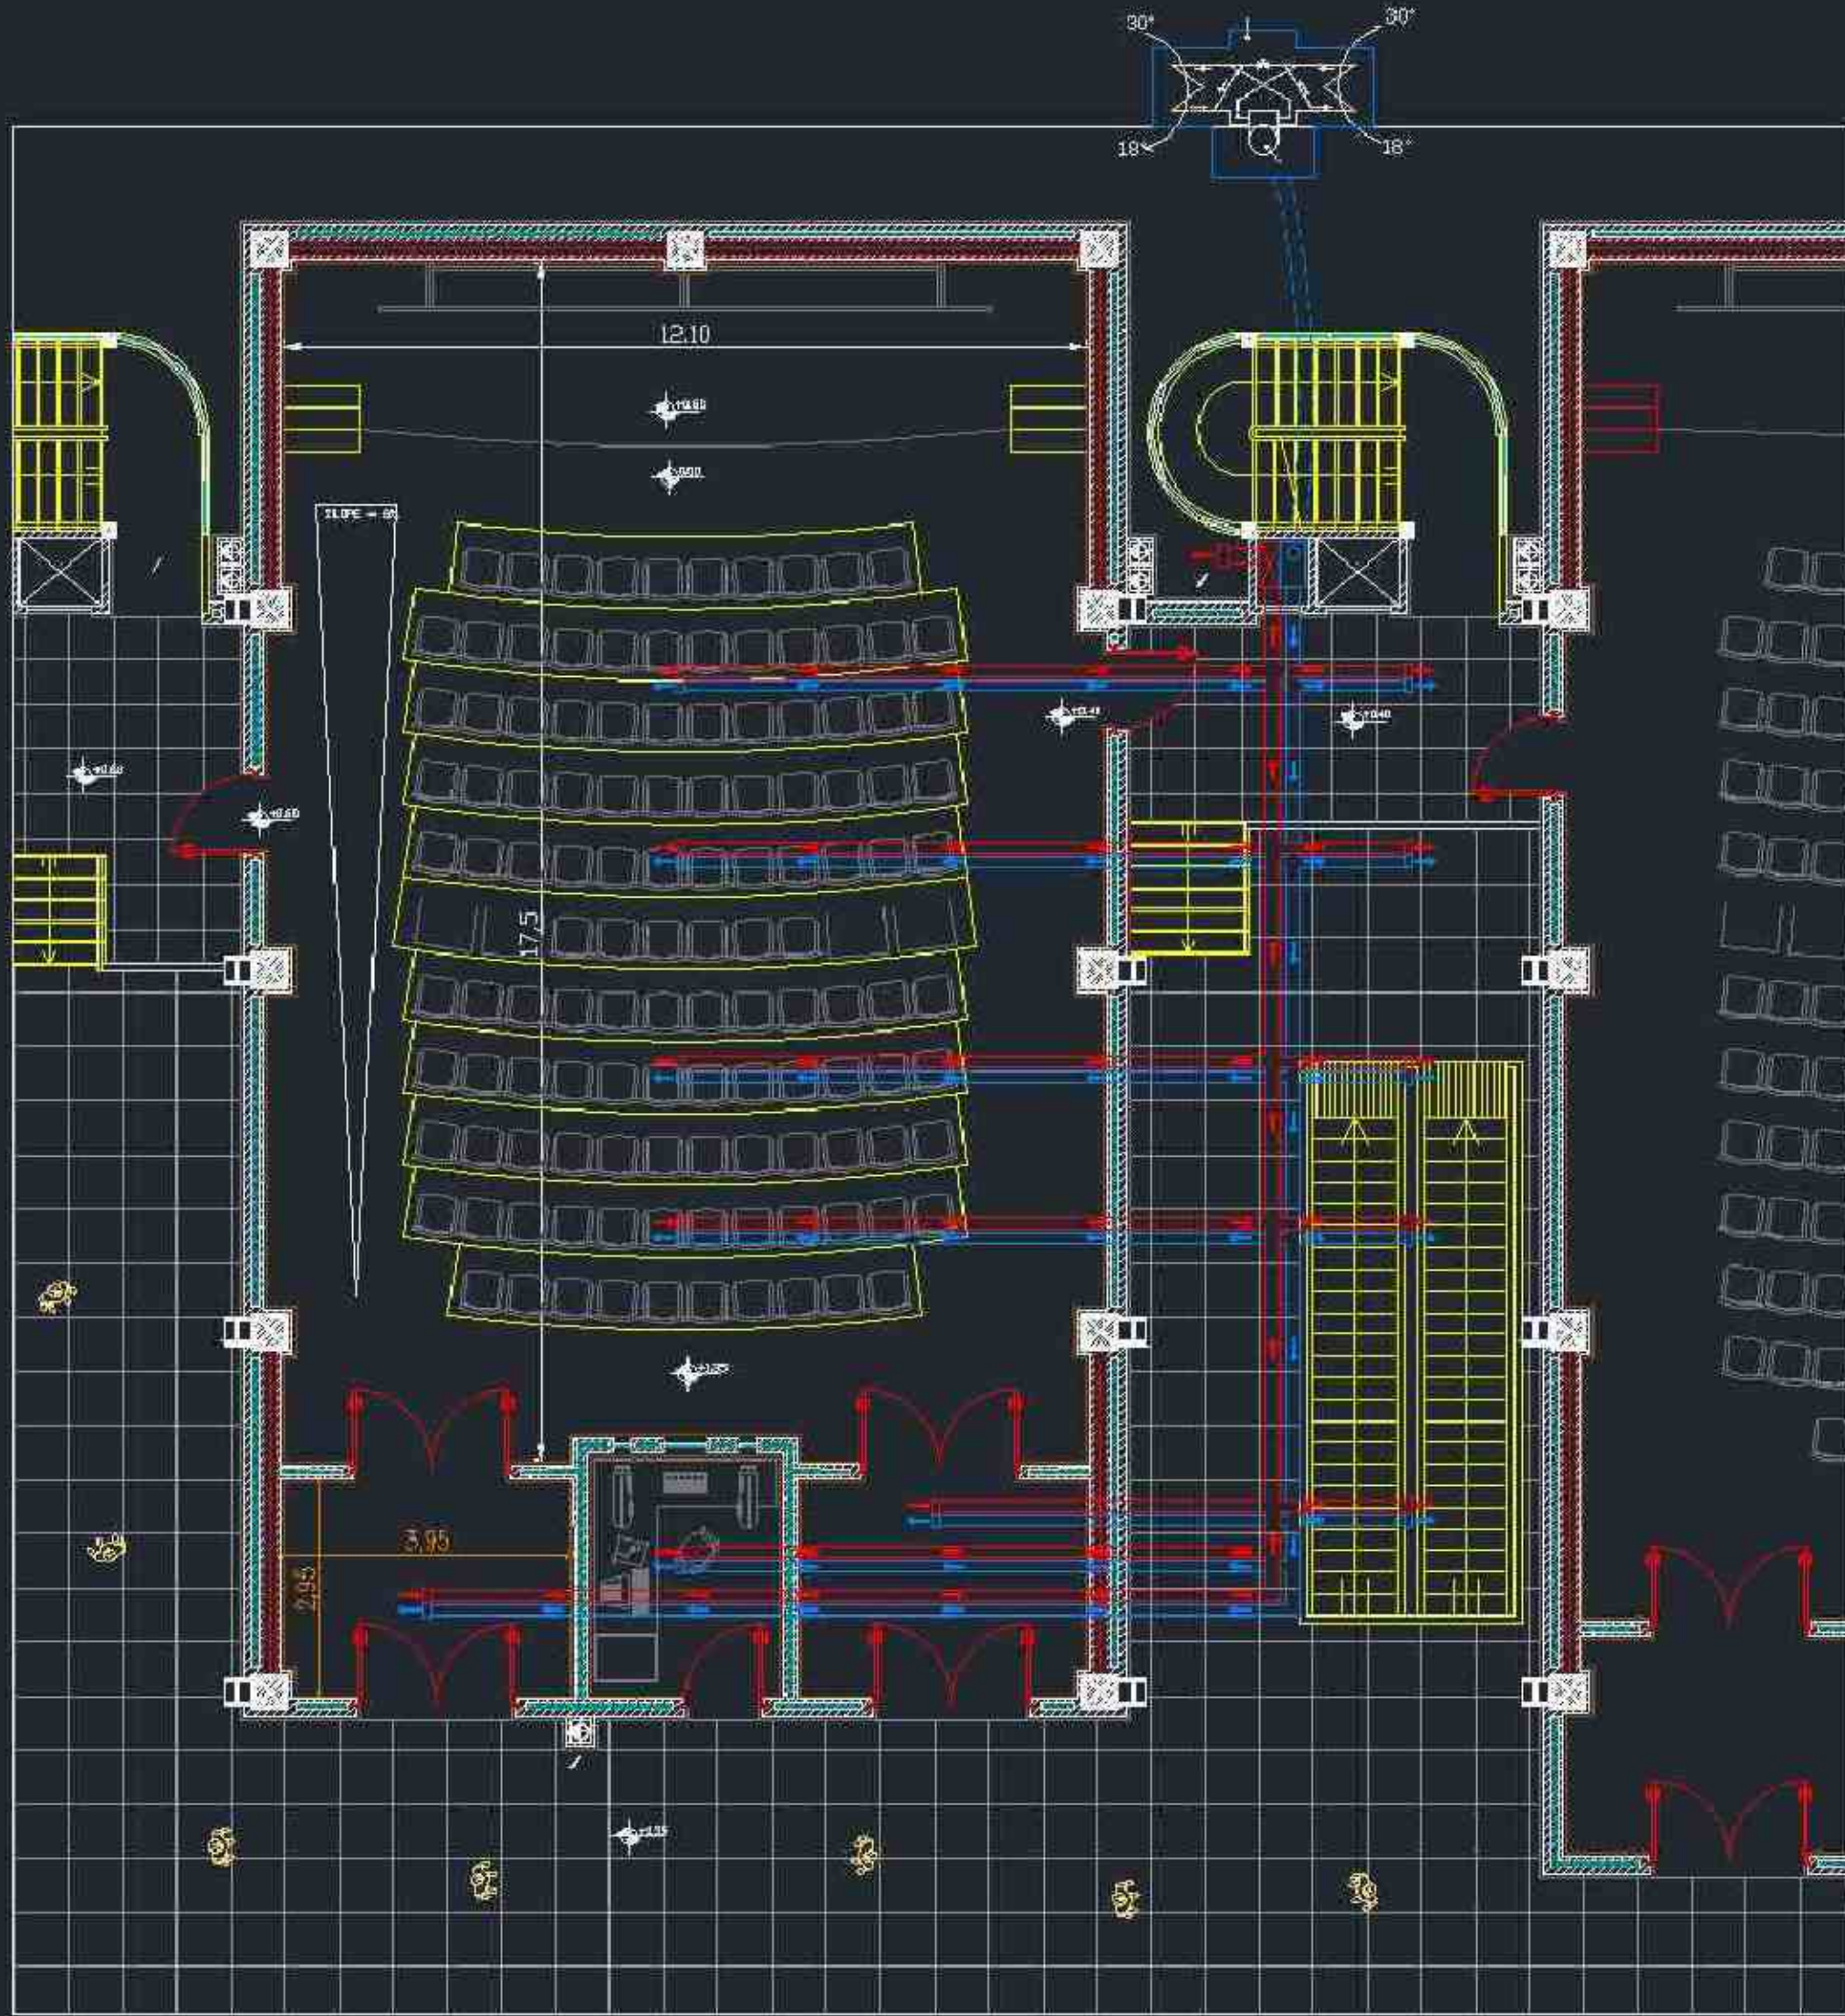



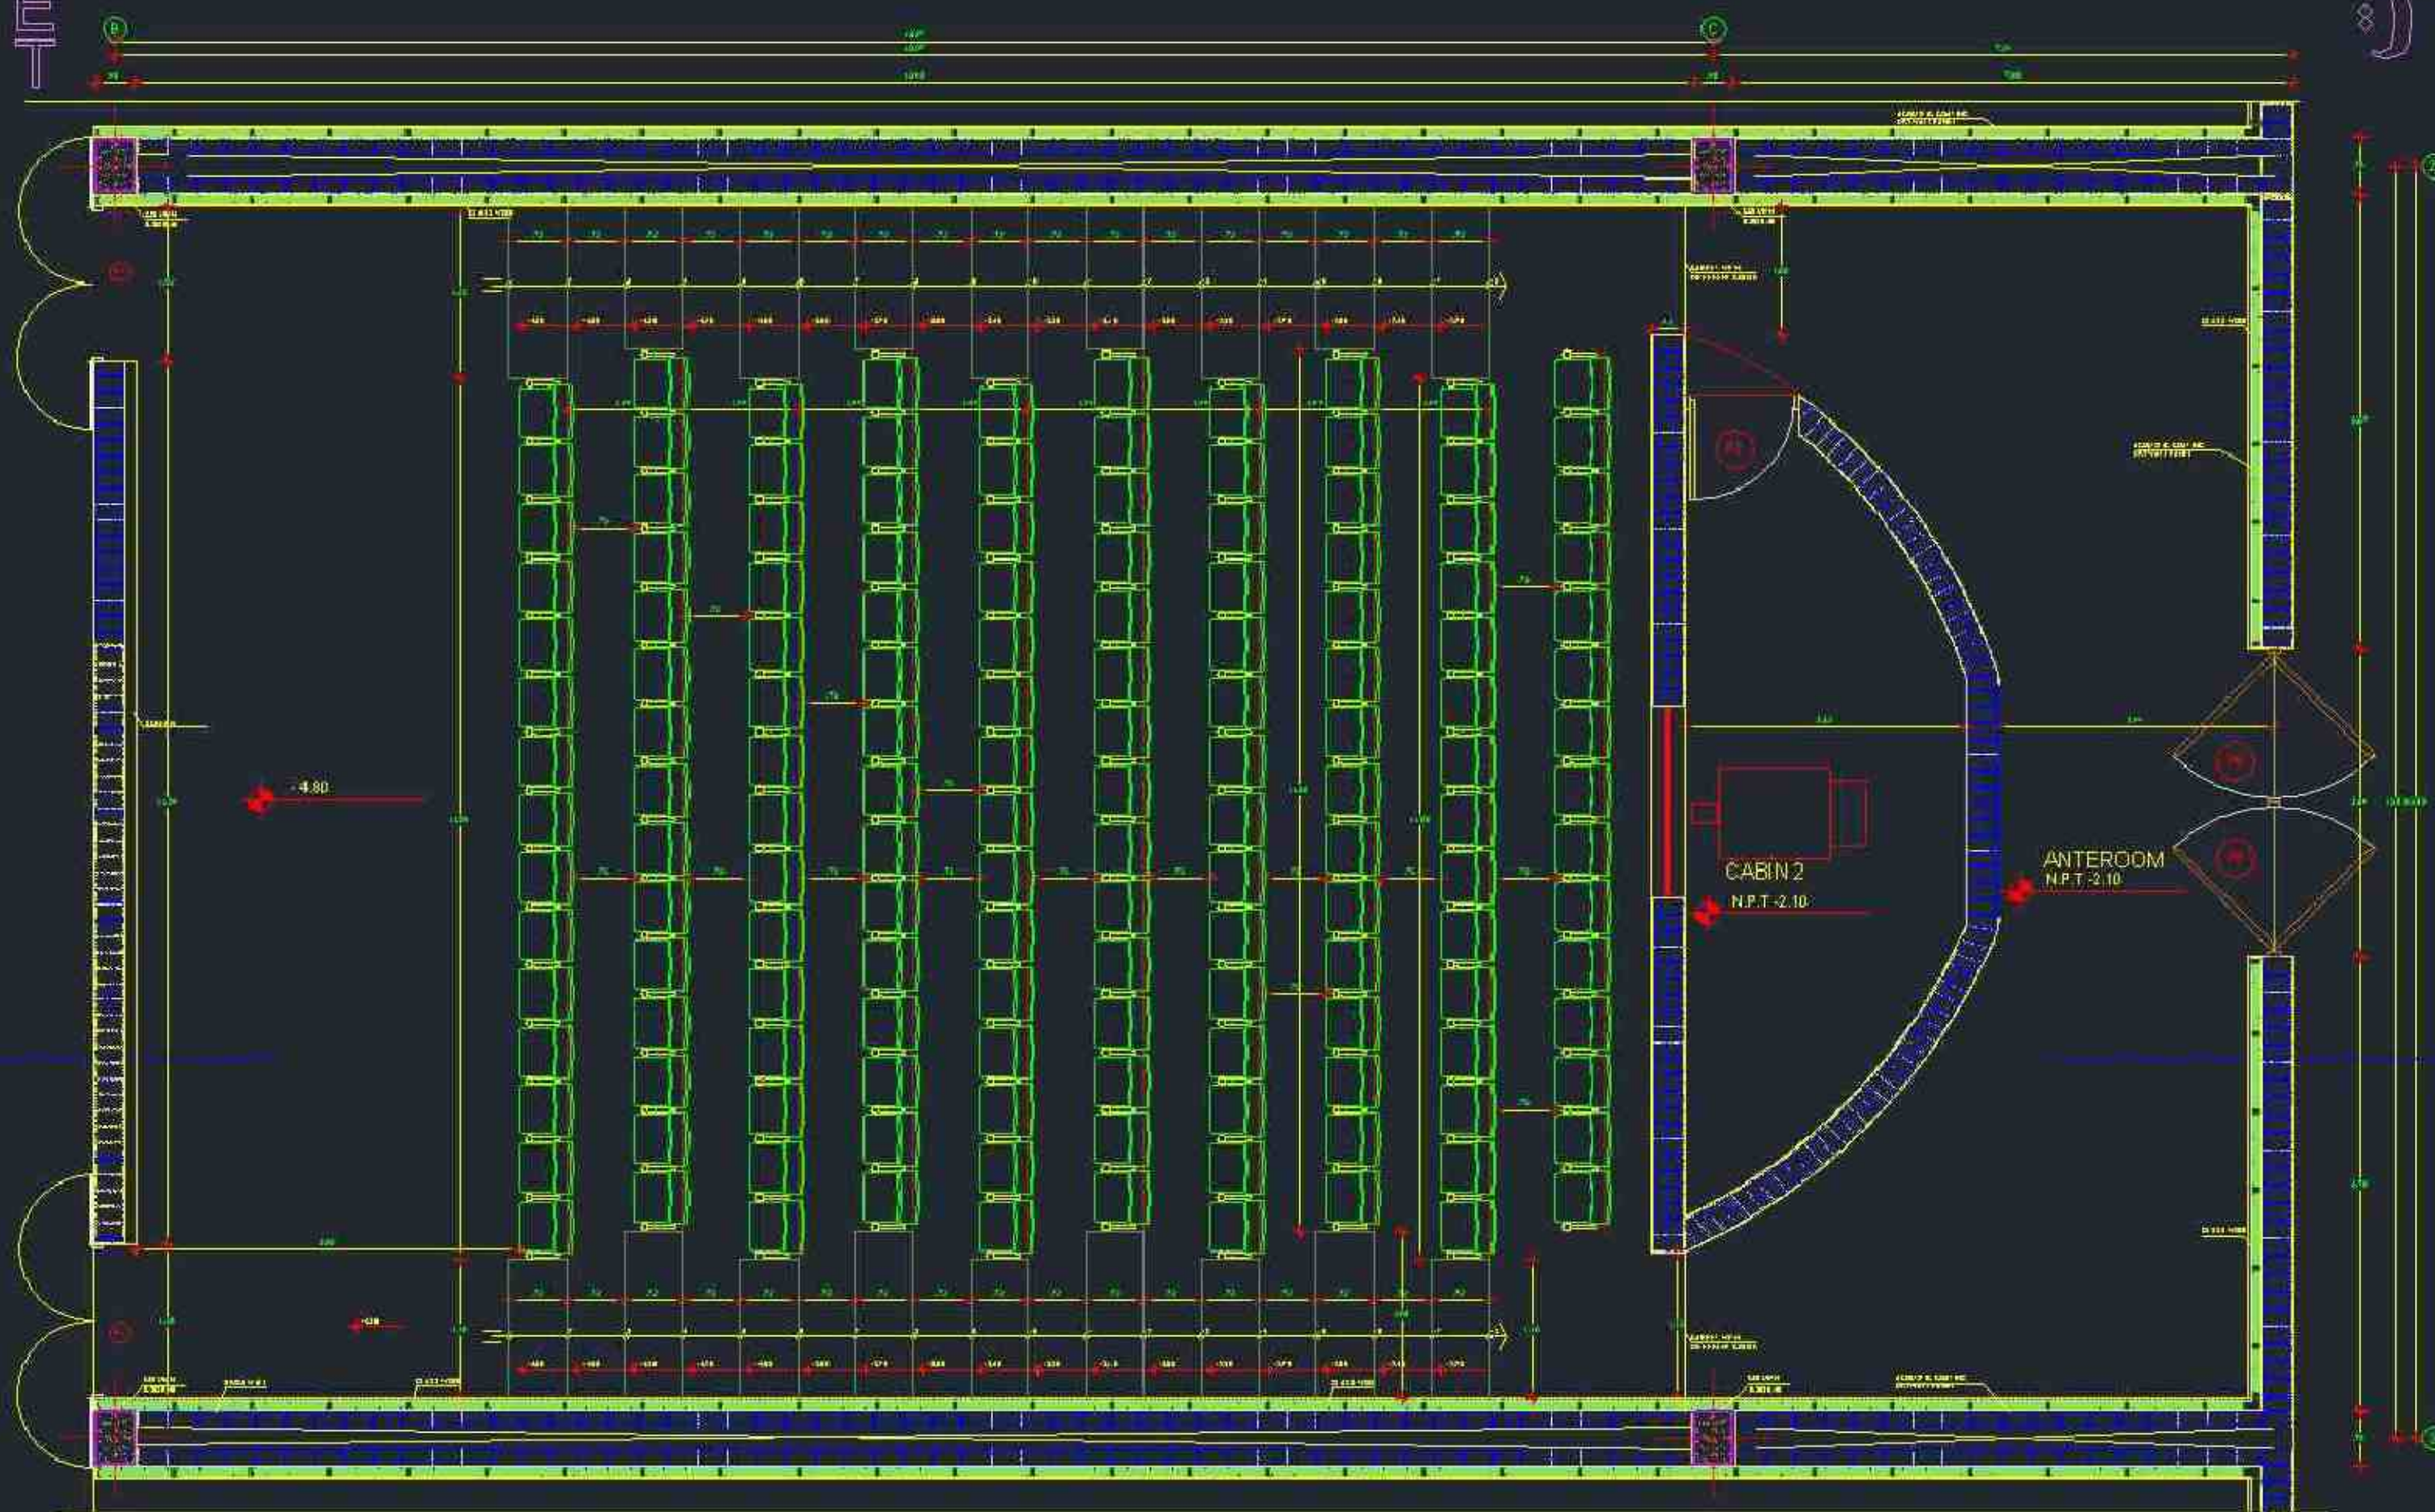



Floor plan

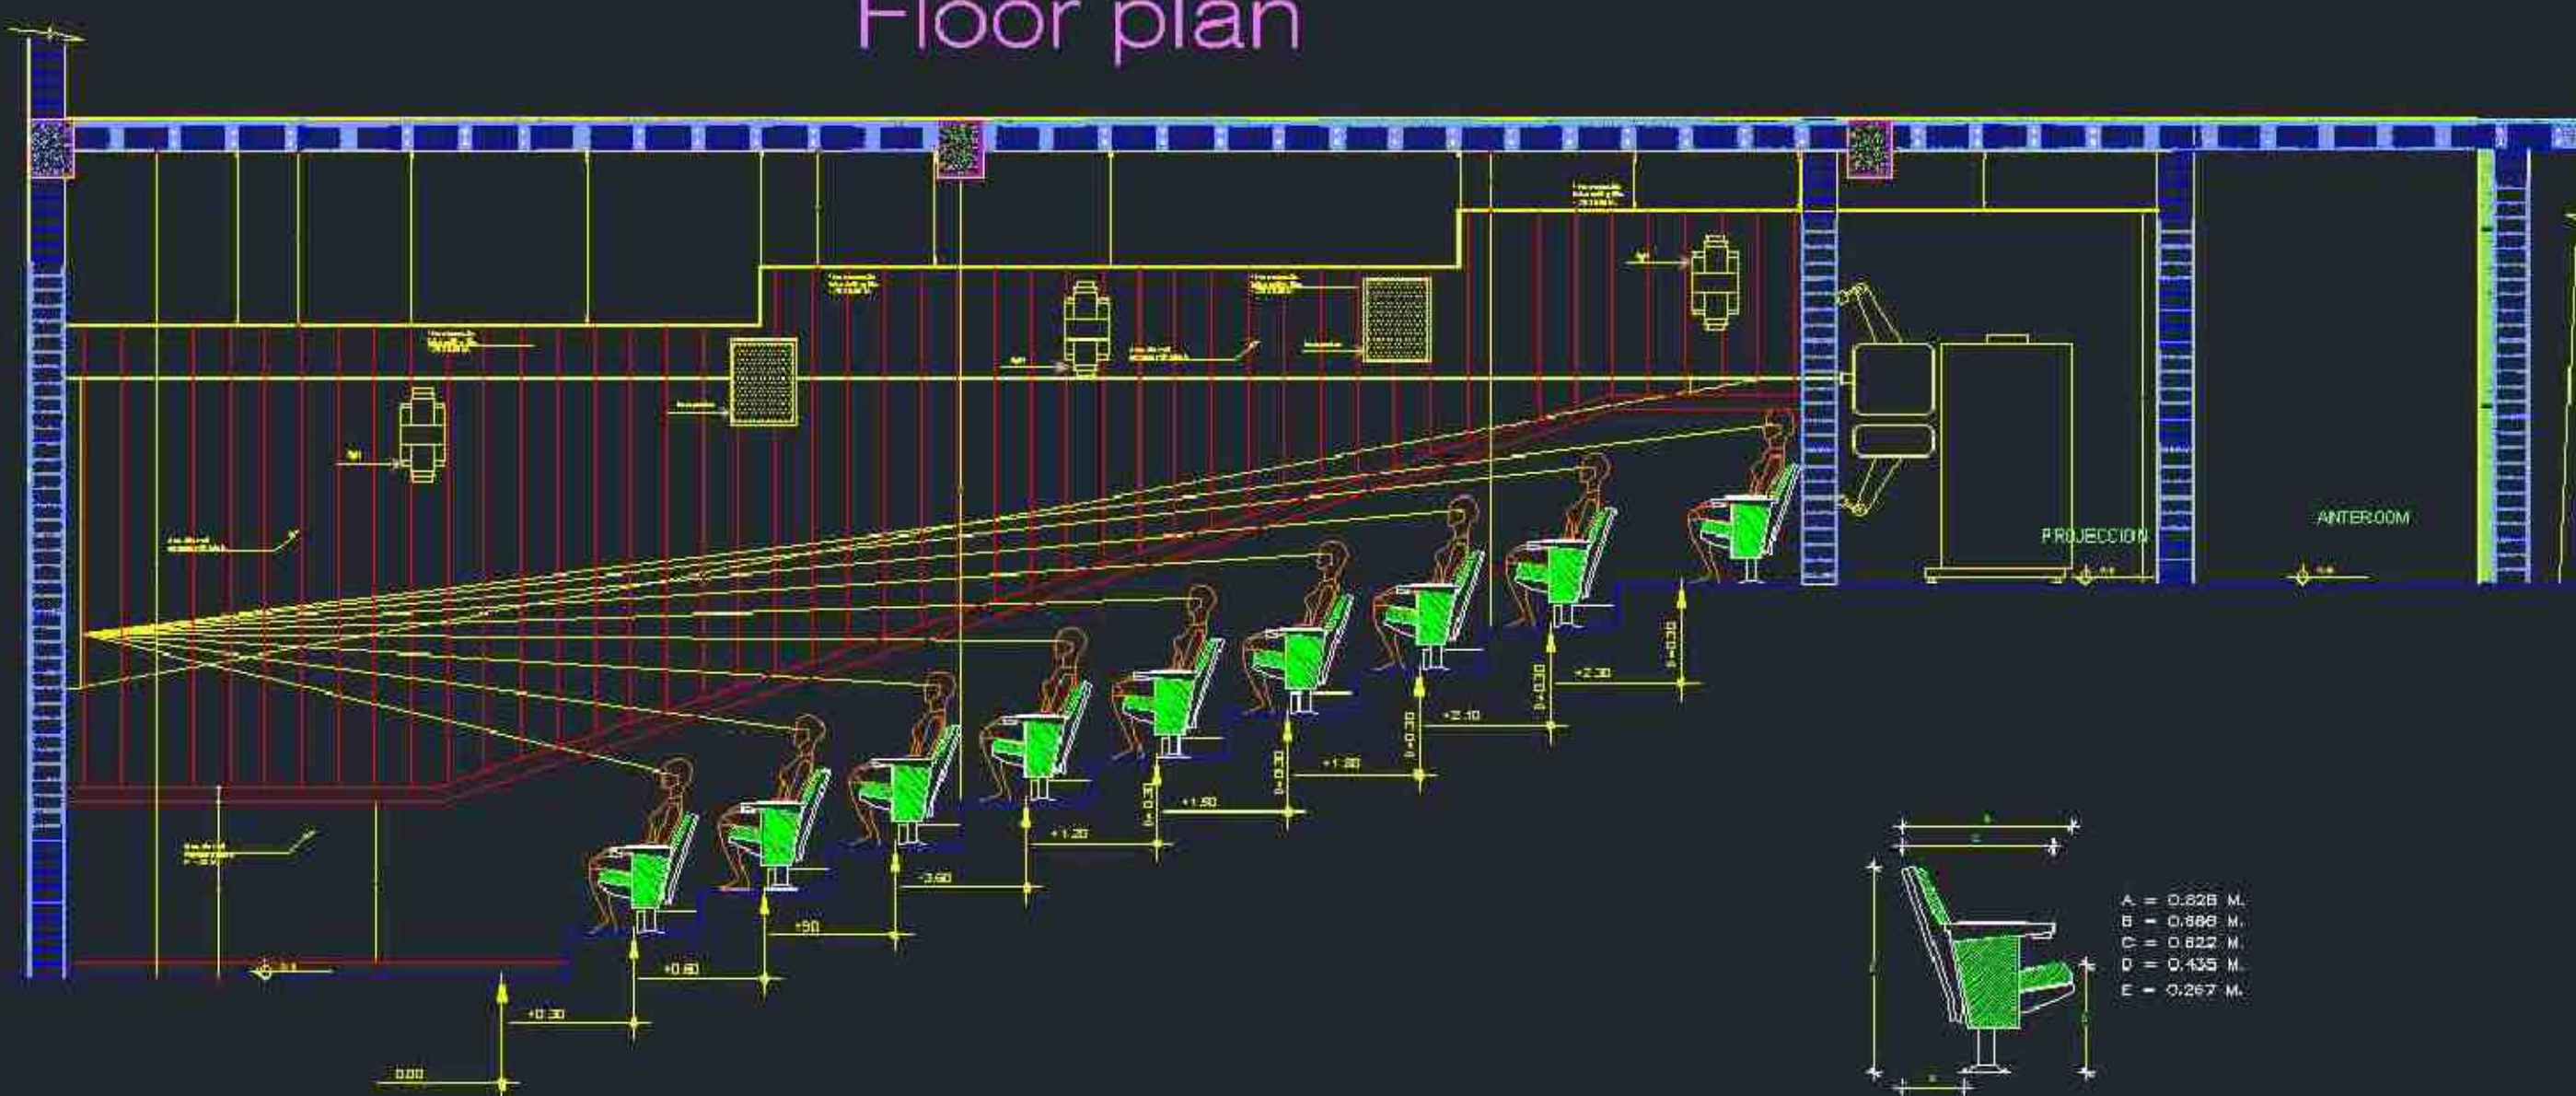

Scale: 1/100

Section A-A

Project 11

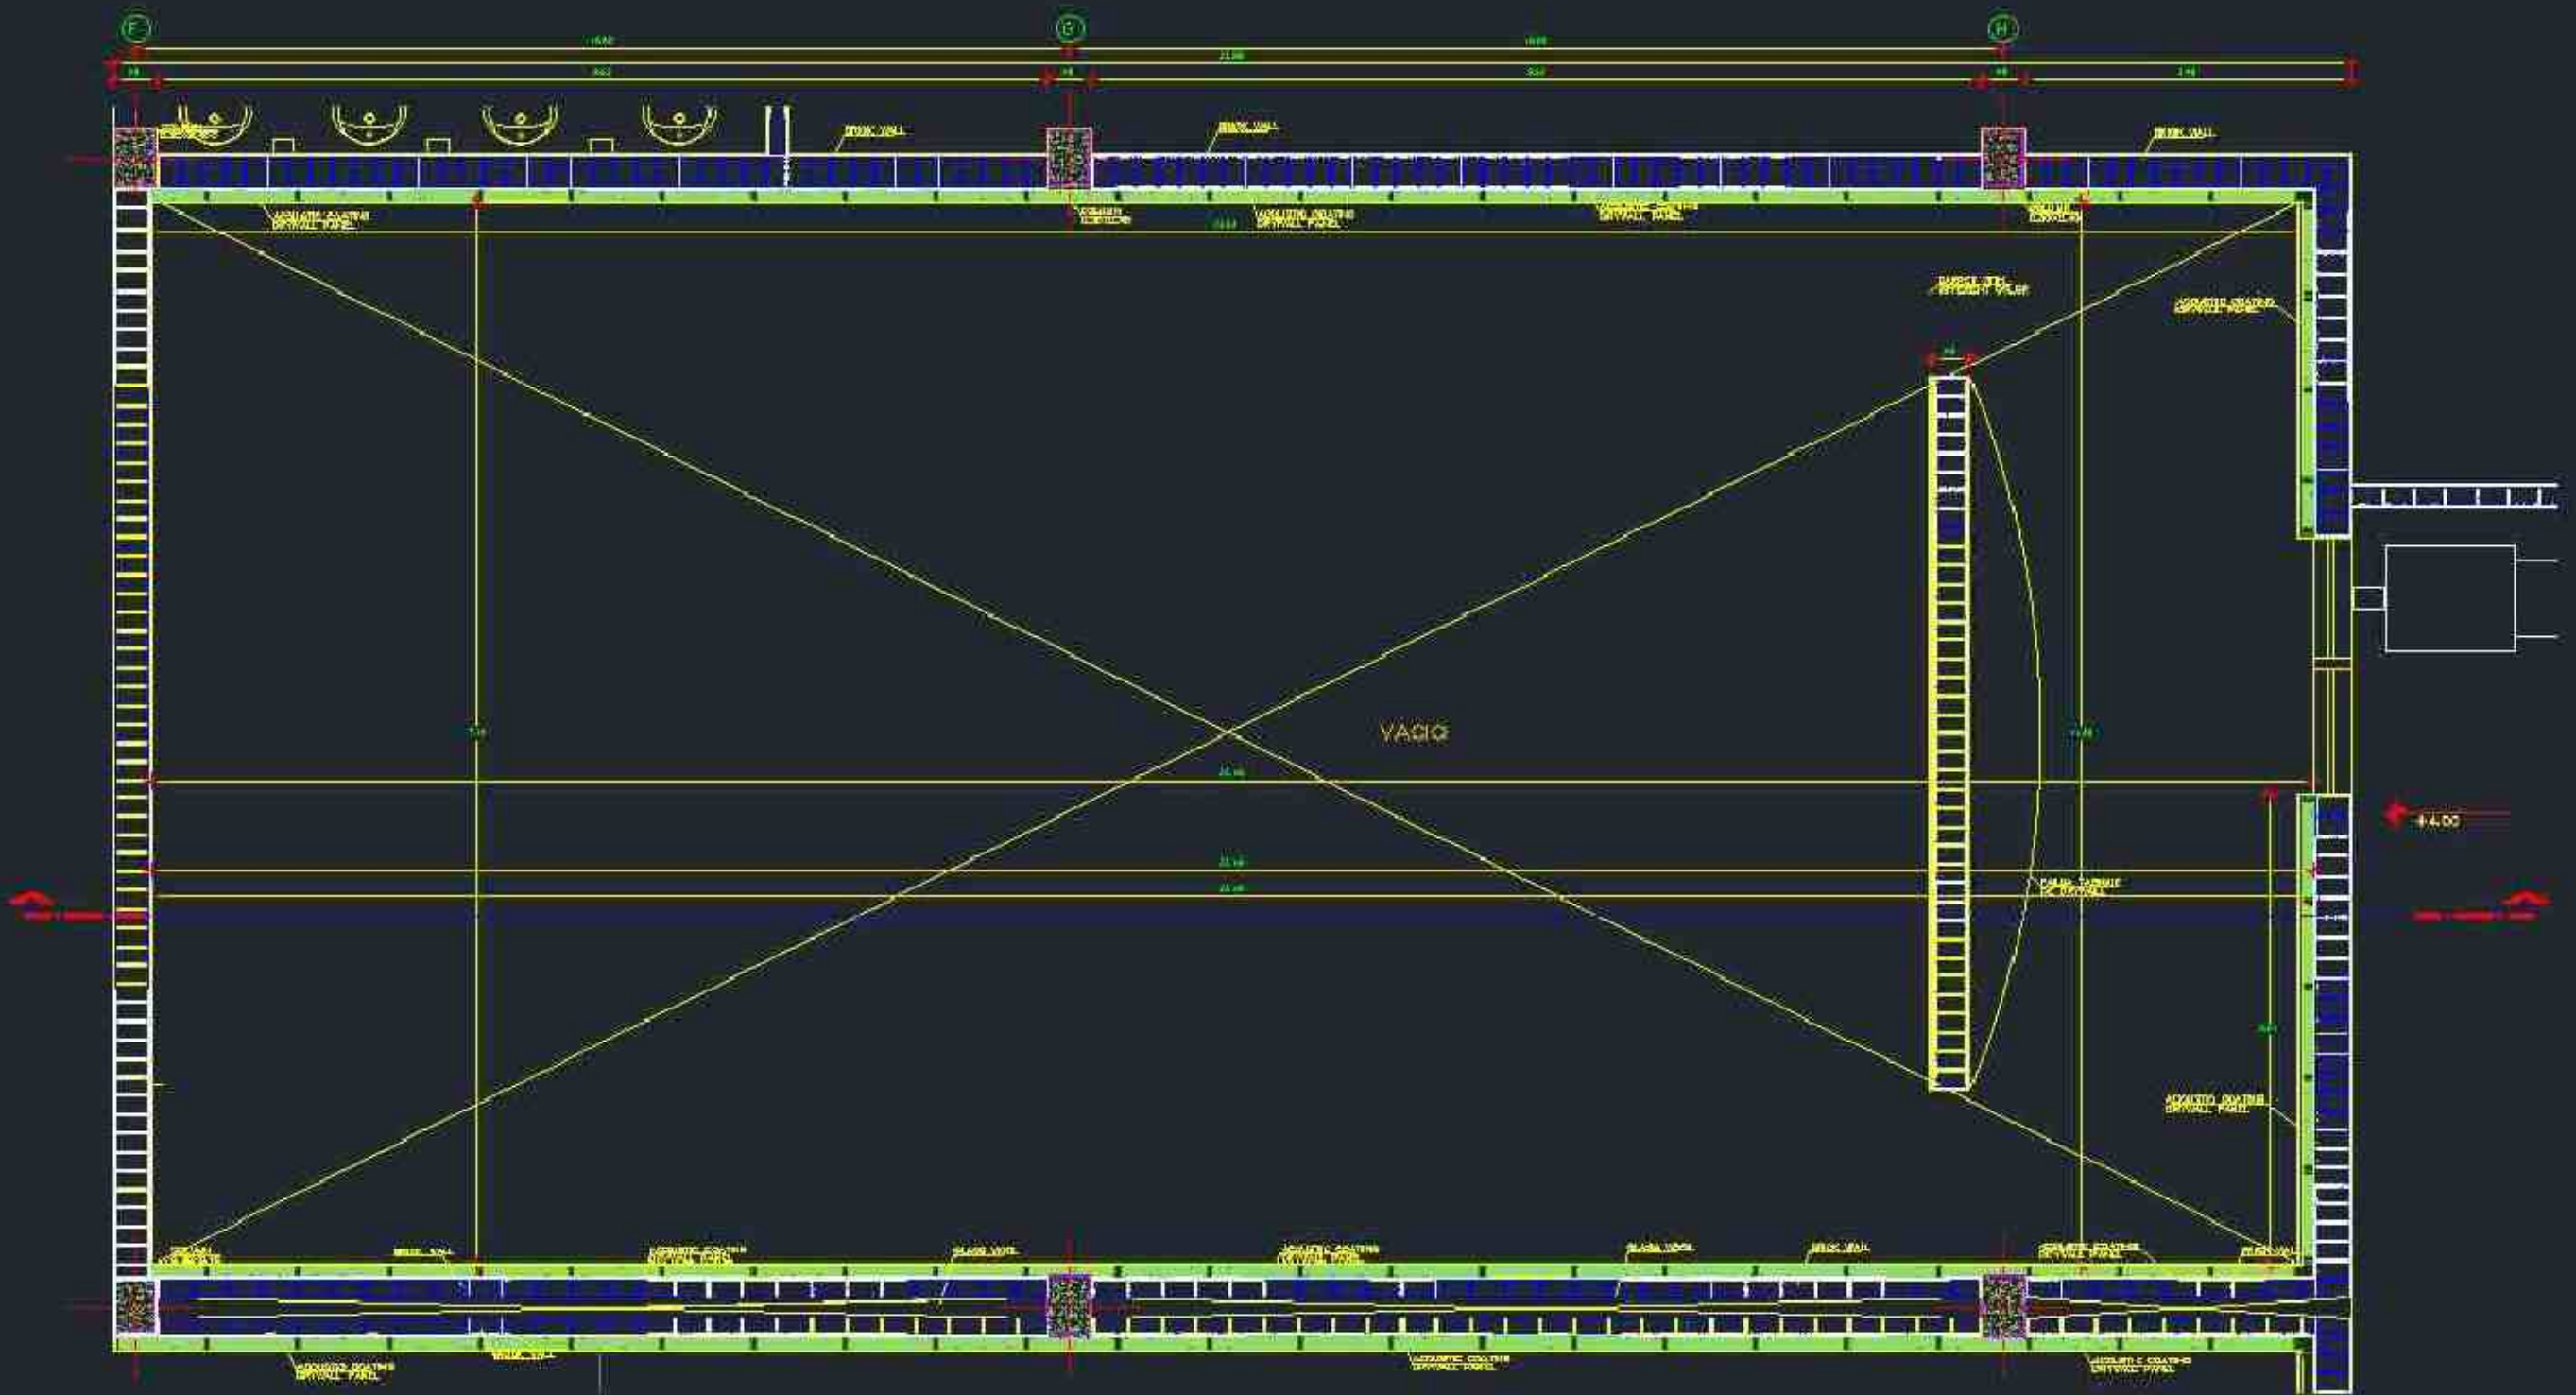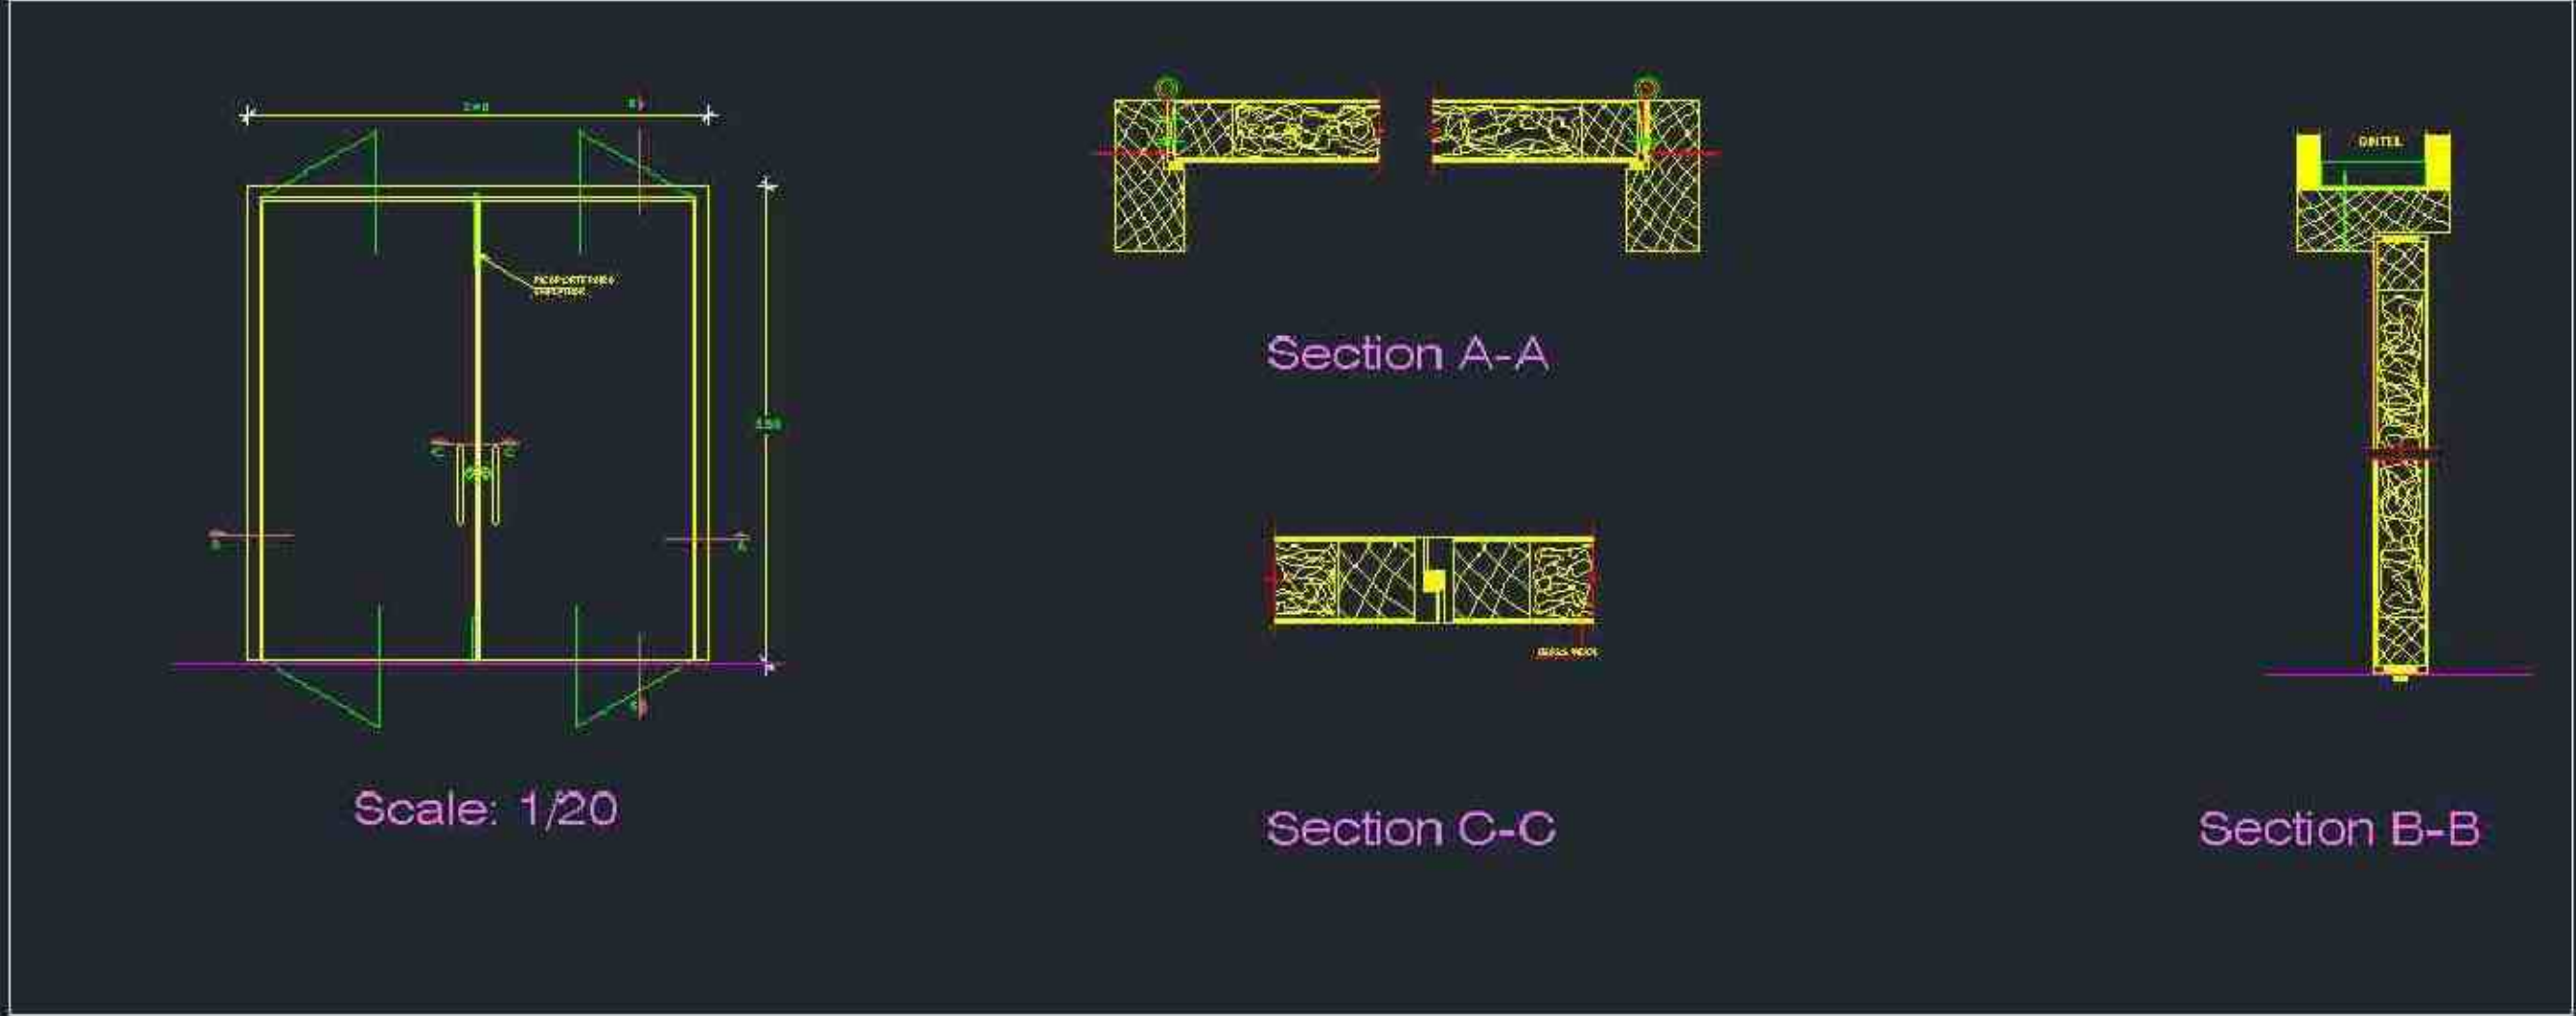

Scale: 1/100

Section A-A

Project 11