


# Leon County Master Gardeners Vegetable Plot Project



Soil Amendments & compost

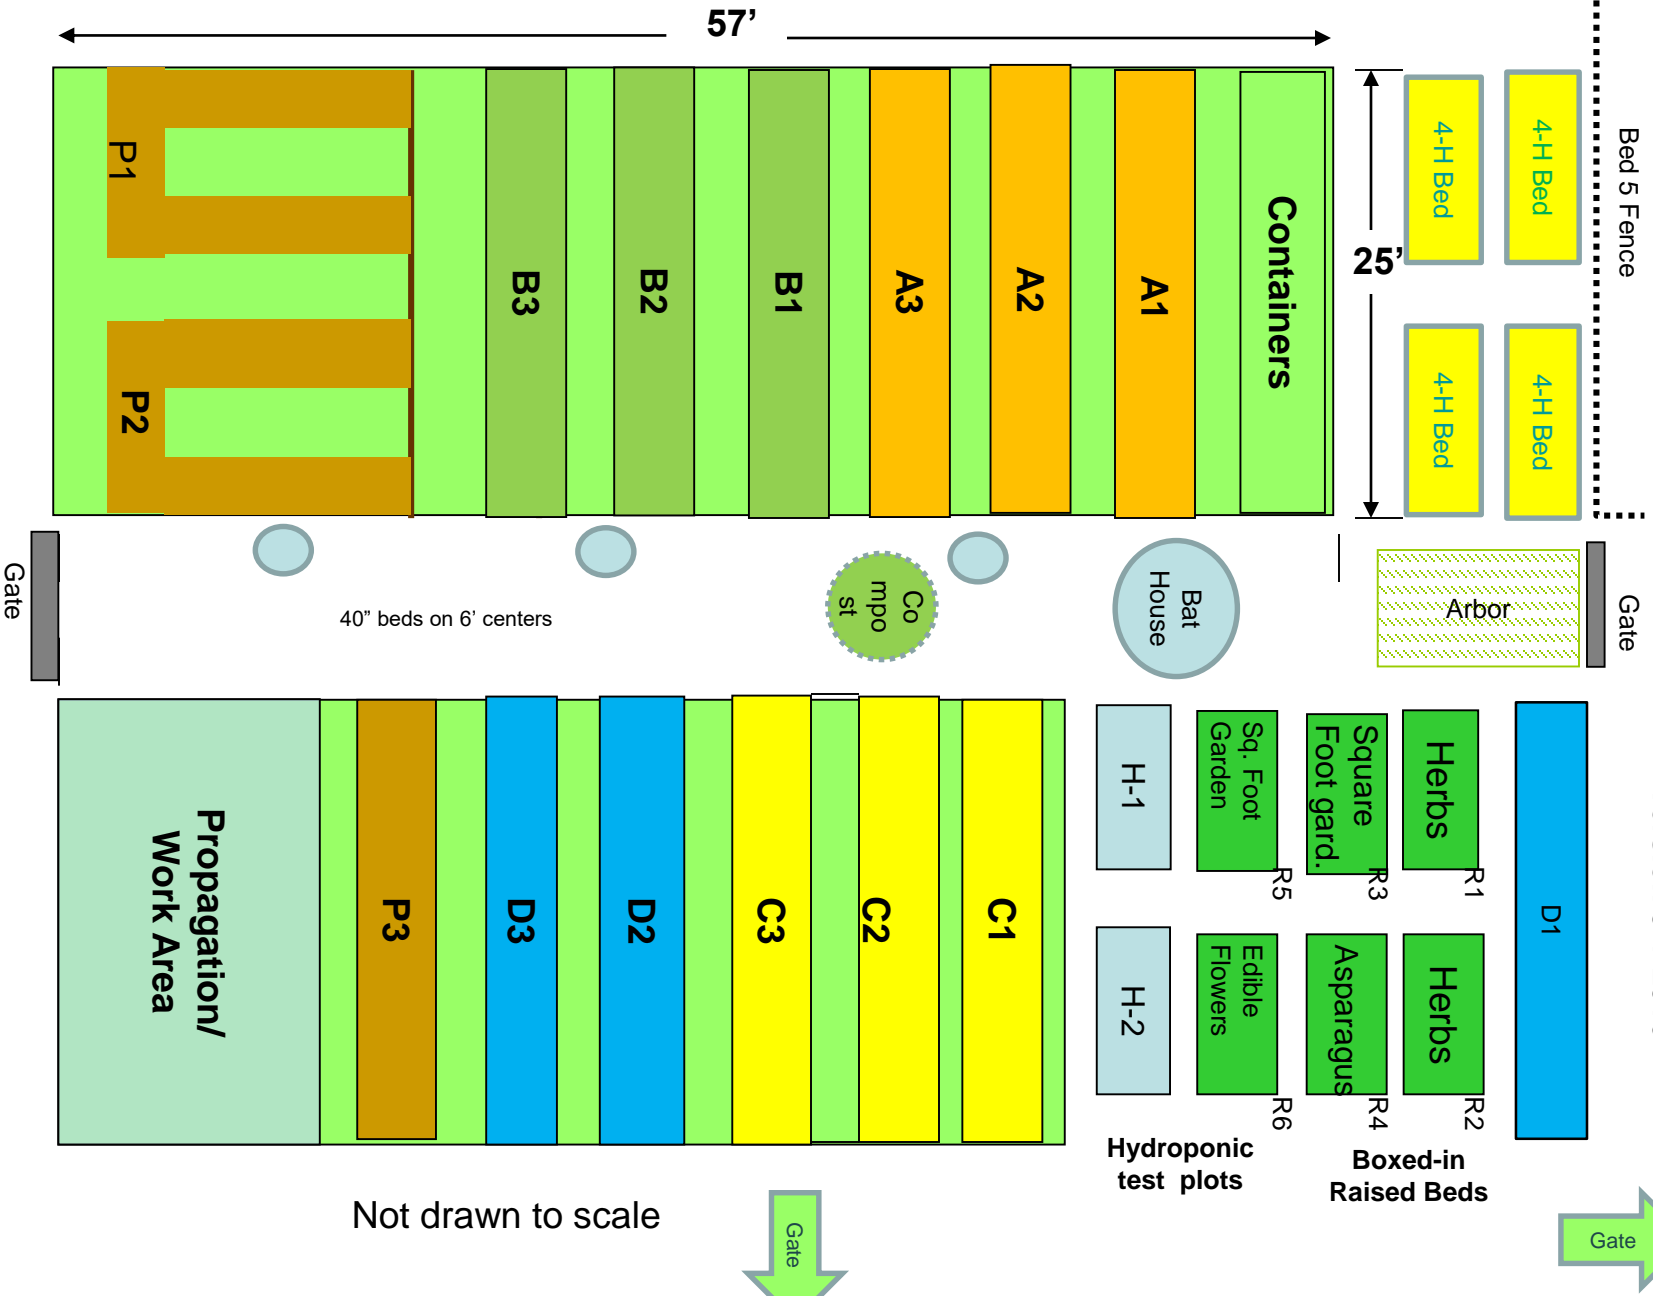

Bed 5 Fence

Gate

Version 5-1-2016

Gate

Not drawn to scale

25'

57'

Containers

4-H Bed

4-H Bed

4-H Bed

4-H Bed

Arbor

Bat House

Compost

40" beds on 6" centers

Gate

Propagation/  
Work Area

Hydroponic  
test plots

Boxed-in  
Raised Beds

A1

H-1

Sq. Foot  
Garden

Square  
Foot gard.

Herbs

D1

Herbs

Asparagus

Edible  
Flowers

H-2

C1

C2

C3

D2

D3

P3

A3

B1

B2

B3

P1

P2