









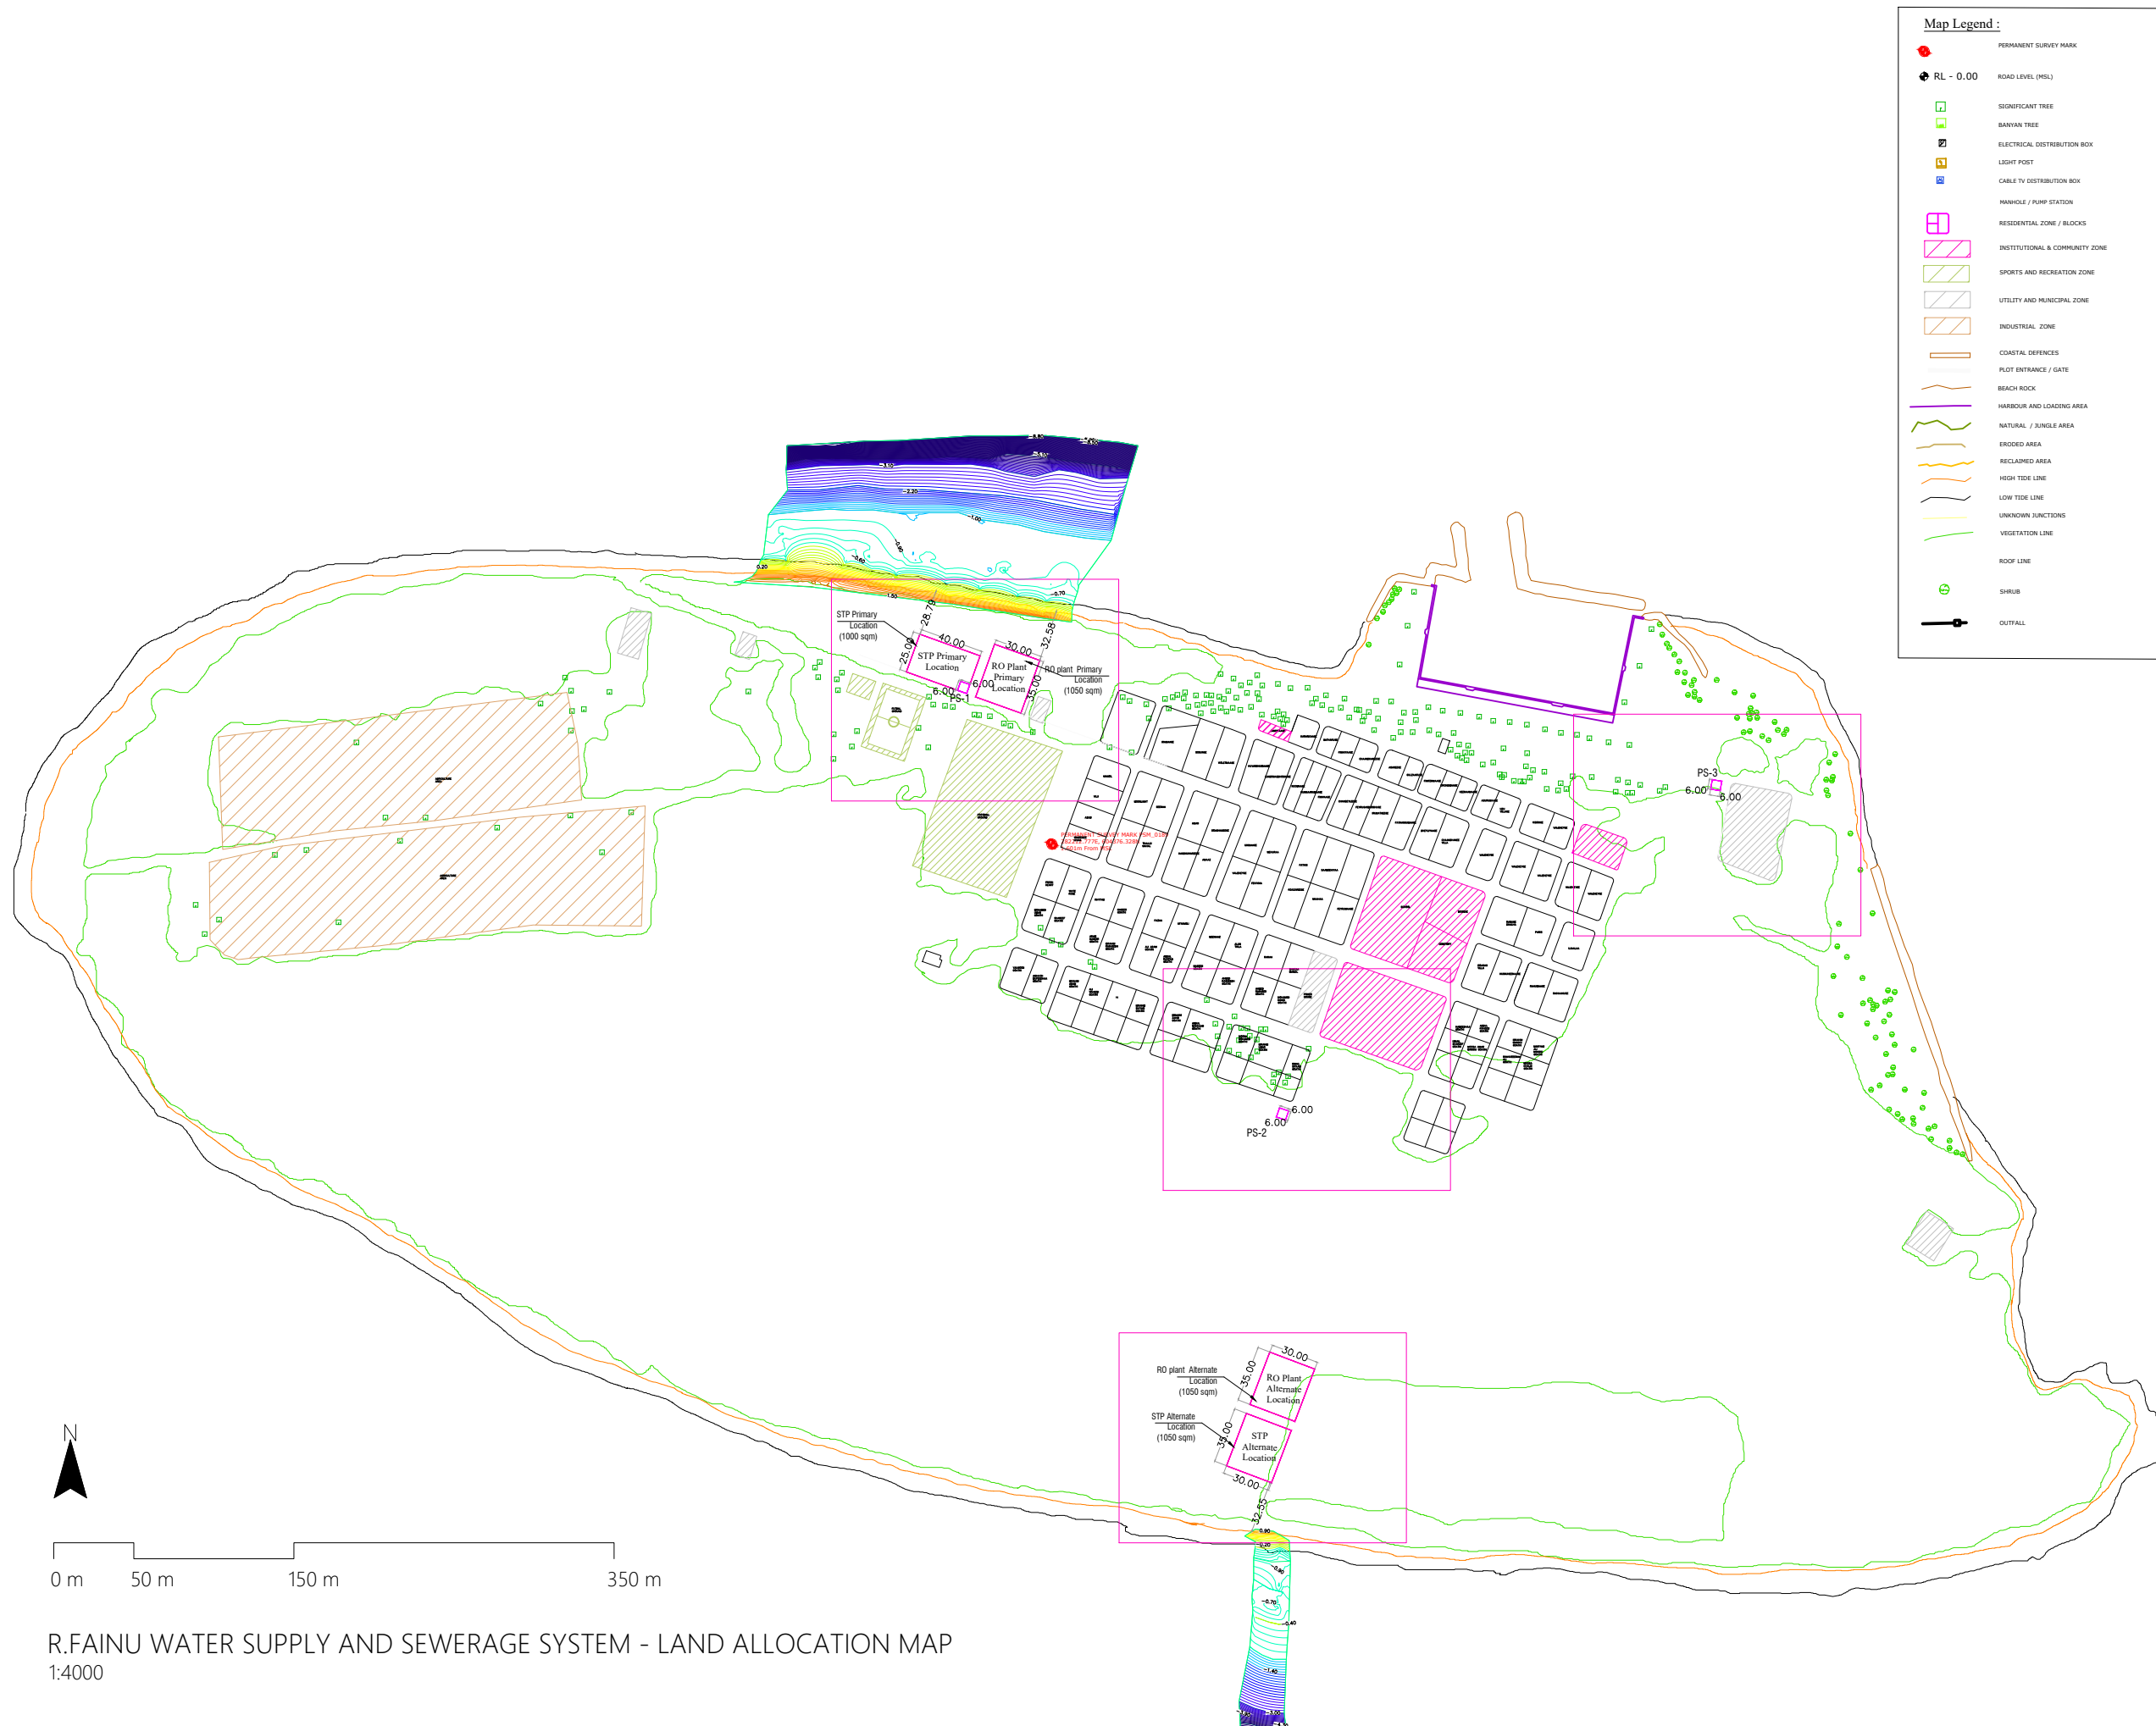

R.FAINU WATER SUPPLY AND SEWERAGE SYSTEM - LAND ALLOCATION MAP
1:4000

Consultancy Services for Survey, Design and
EIA works of Water supply and Sewerage
Facilities in 6 Islands, Maldives – Package 3

Water Supply and Sewerage System- [R.FAINU]

Client:
MNPI

February 2020

Architect: Epoch
Engineer: Epoch
Drawn By: Ahmed Riyaz




T: +960 333 3528 E: info@epoch.associates
W: www.epoch.associates A: M. Ahigashihoshuge,
Fareedhee Magu Male' Republic of Maldives

Rev:

Page:

01

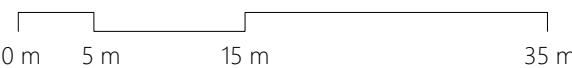

R. FAINU PS2- LAND ALLOCATION MAP
1:500

Consultancy Services for Survey, Design and
EIA works of Water supply and Sewerage
Facilities in 6 Islands, Maldives – Package 3

**Water Supply and
Sewerage System-
[R.FAINU]**

Client:
MNPI


February 2020

Architect: Epoch
Engineer: Epoch
Drawn By: Ahmed Riyaz

**EPOCH**
ASSOCIATES

T: +960 333 3528 E: info@epoch.associates
W: www.epoch.associates A: M. Ahigashohuge,
Fareedhee Magu Male' Republic of Maldives

Rev:	Page:
---	02

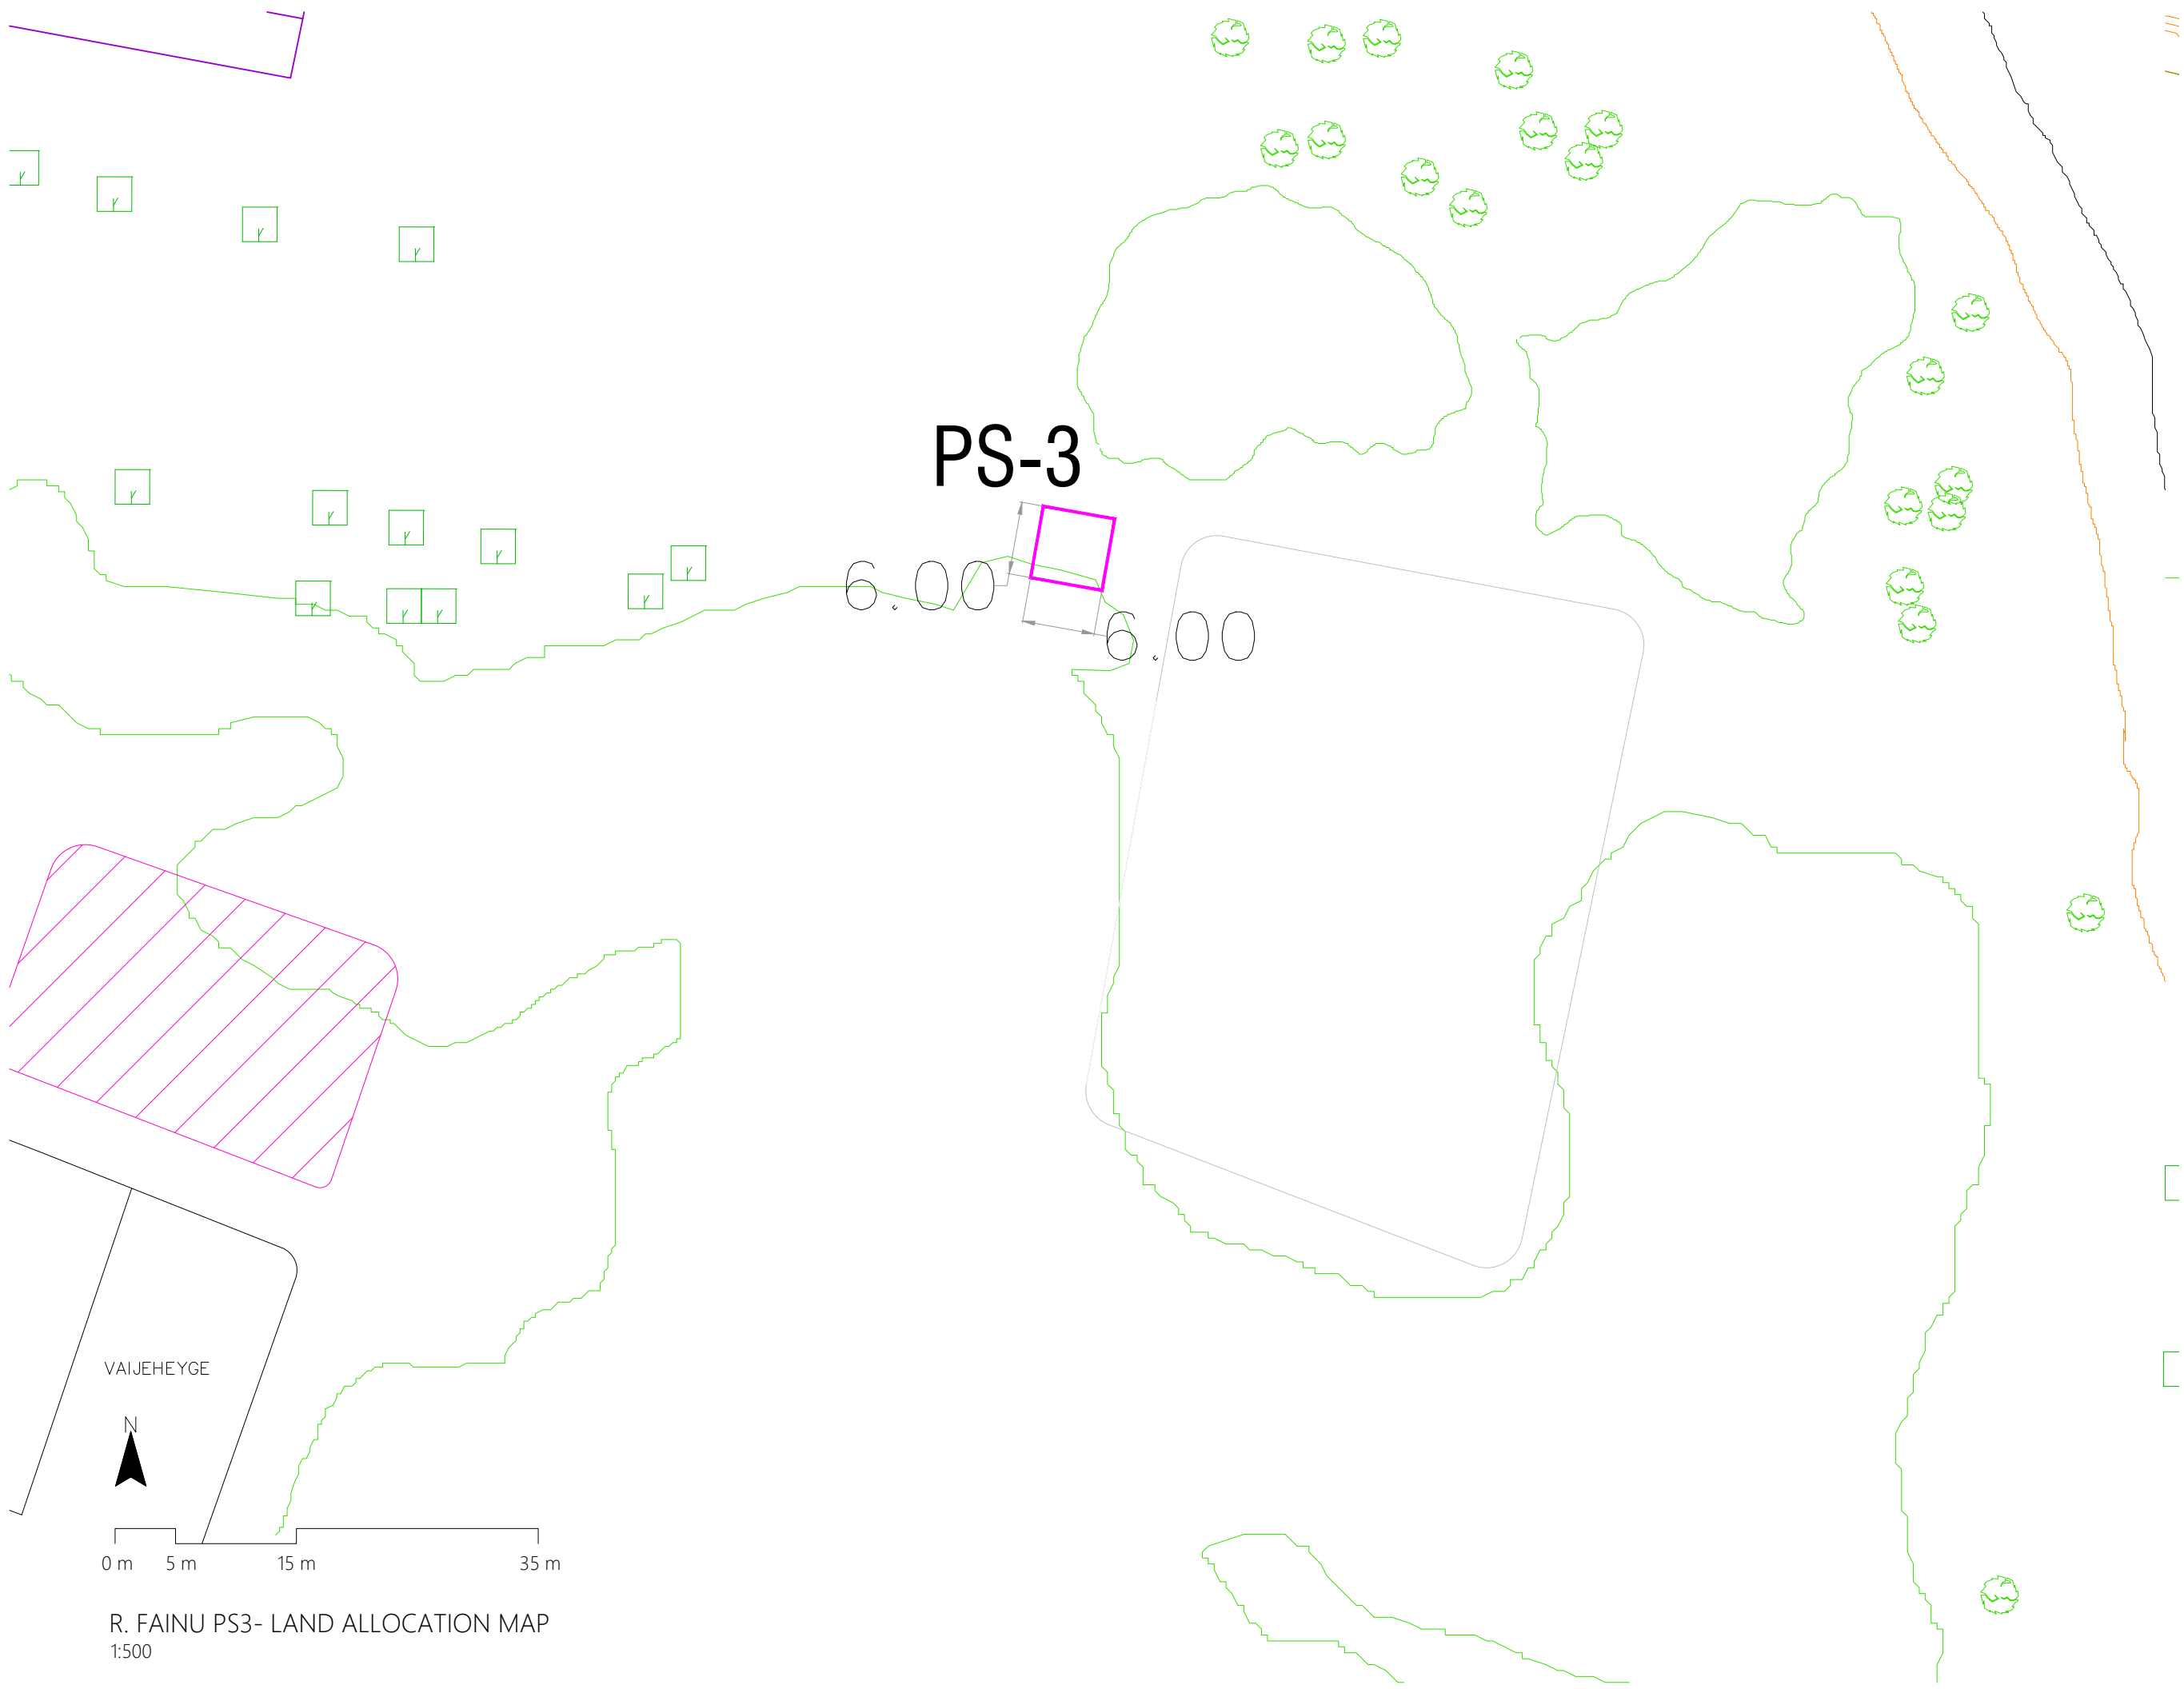

VAIJEHEYGE



0 m 5 m 15 m 35 m

R. FAINU PS3- LAND ALLOCATION MAP
1:500

Consultancy Services for Survey, Design and
EIA works of Water supply and Sewerage
Facilities in 6 Islands, Maldives – Package 3

Water Supply and Sewerage System- [R.FAINU]

Client:
MNPI

February 2020

Architect: Epoch
Engineer: Epoch
Drawn By: Ahmed Riyaz




T: +960 333 3528 E: info@epoch.associates
W: www.epoch.associates A: M. Ahgashhoshuge,
Fareedhee Magu Male' Republic of Maldives

Rev:

Page:

03

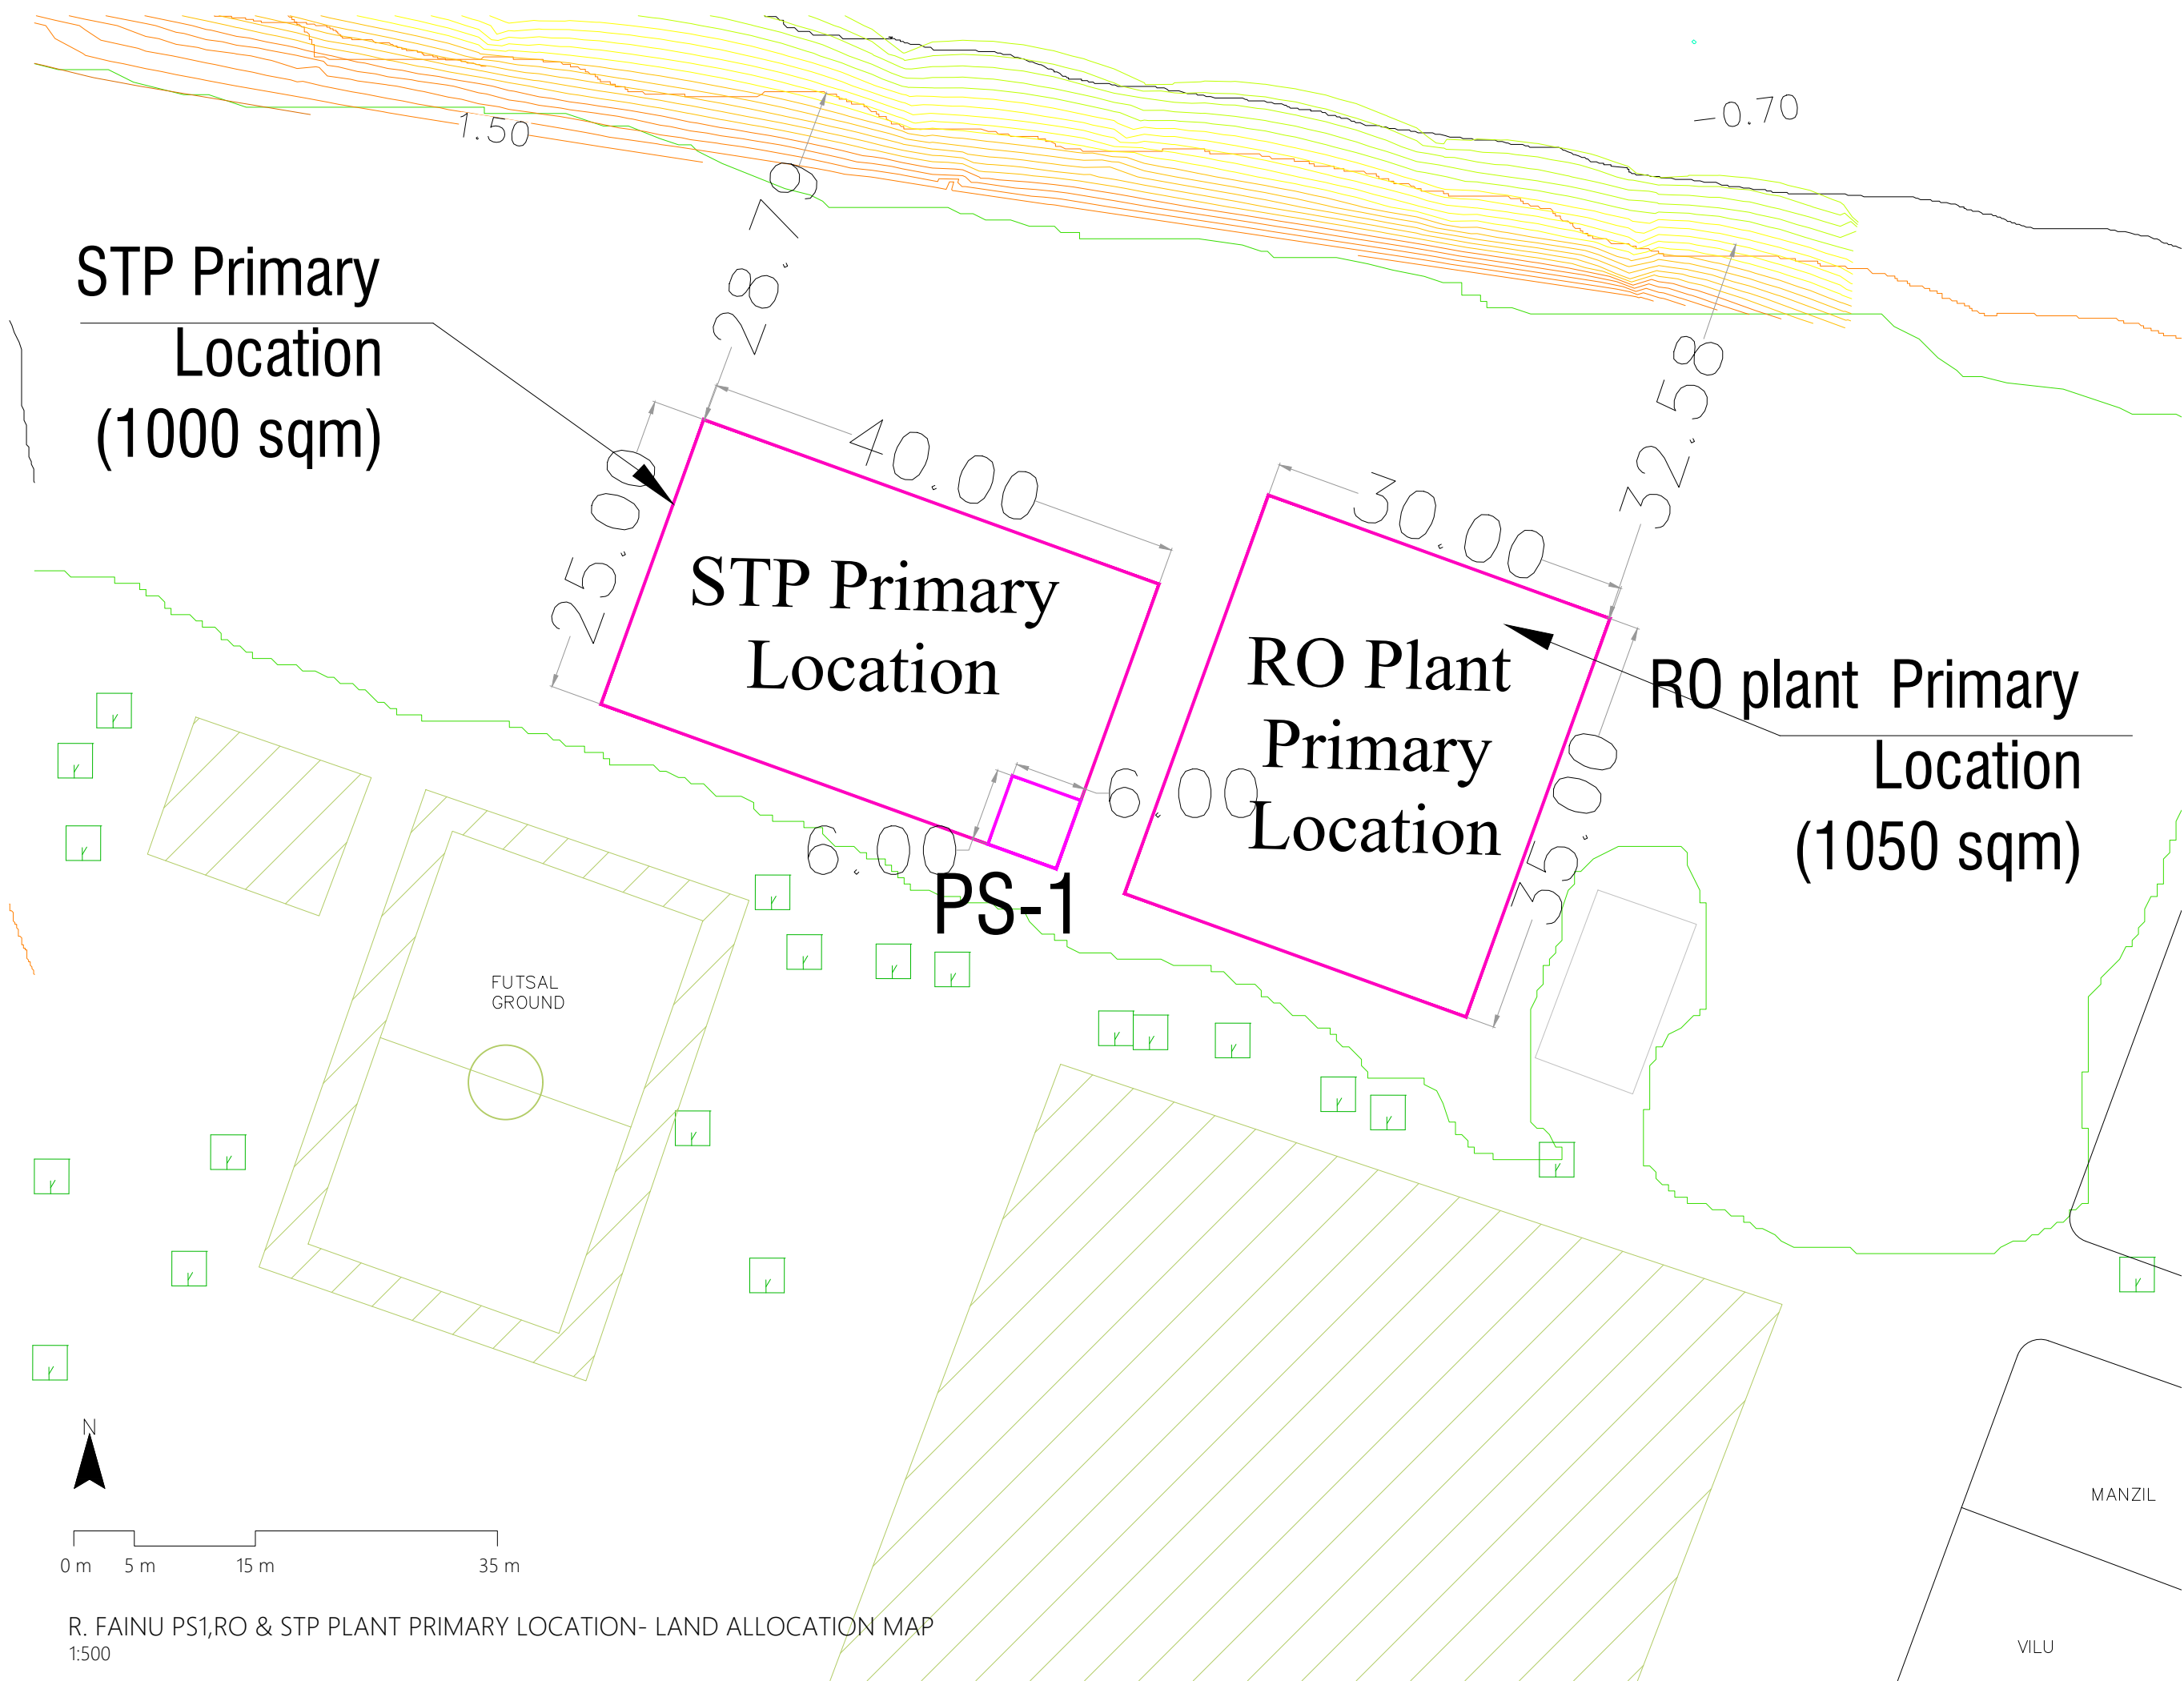

Consultancy Services for Survey, Design and
EIA works of Water supply and Sewerage
Facilities in 6 Islands, Maldives – Package 3

Water Supply and Sewerage System- [R.FAINU]

Client:
MNPI

February 2020

Architect: Epoch
Engineer: Epoch
Drawn By: Ahmed Riyaz



T: +960 333 3528 E: info@epoch.associates
W: www.epoch.associates A: M. Ahigashihuge,
Fareedhee Magu Male' Republic of Maldives

Rev:

Page:
04

RO plant Alternate
Location
(1050 sqm)

STP Alternate
Location
(1050 sqm)

RO Plant
Alternate
Location

STP
Alternate
Location



0 m 5 m 15 m 35 m

R. FAINU RO PLANT ALTERNATE LOCATION & STP ALTERNATE LOCATION - LAND ALLOCATION MAP
1:500

Consultancy Services for Survey, Design and
EIA works of Water supply and Sewerage
Facilities in 6 Islands, Maldives – Package 3
**Water Supply and
Sewerage System-
[R.FAINU]**

Client:
MNPI

February 2020

Architect: Epoch
Engineer: Epoch
Drawn By: Ahmed Riyaz



T: +960 333 3528 E: info@epoch.associates
W: www.epoch.associates A: M. Ahgashhoshuge,
Fareedhee Magu Male' Republic of Maldives

Rev:

Page:

05