
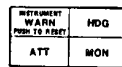
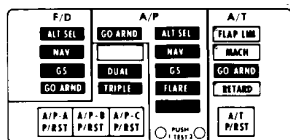



1 and 3 As installed
2 "C" As installed

CAPTAIN'S INSTRUMENT PANEL

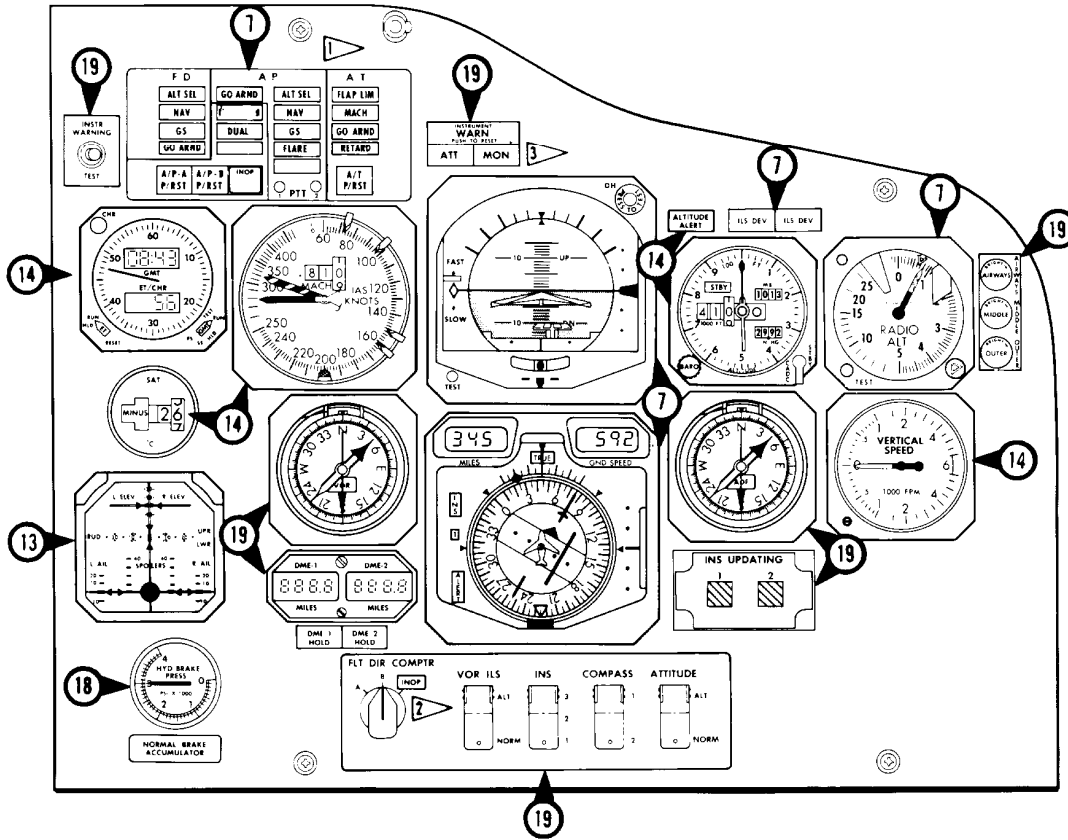





1 and 3 As installed
2 "C" As installed

FIRST OFFICER'S INSTRUMENT PANEL

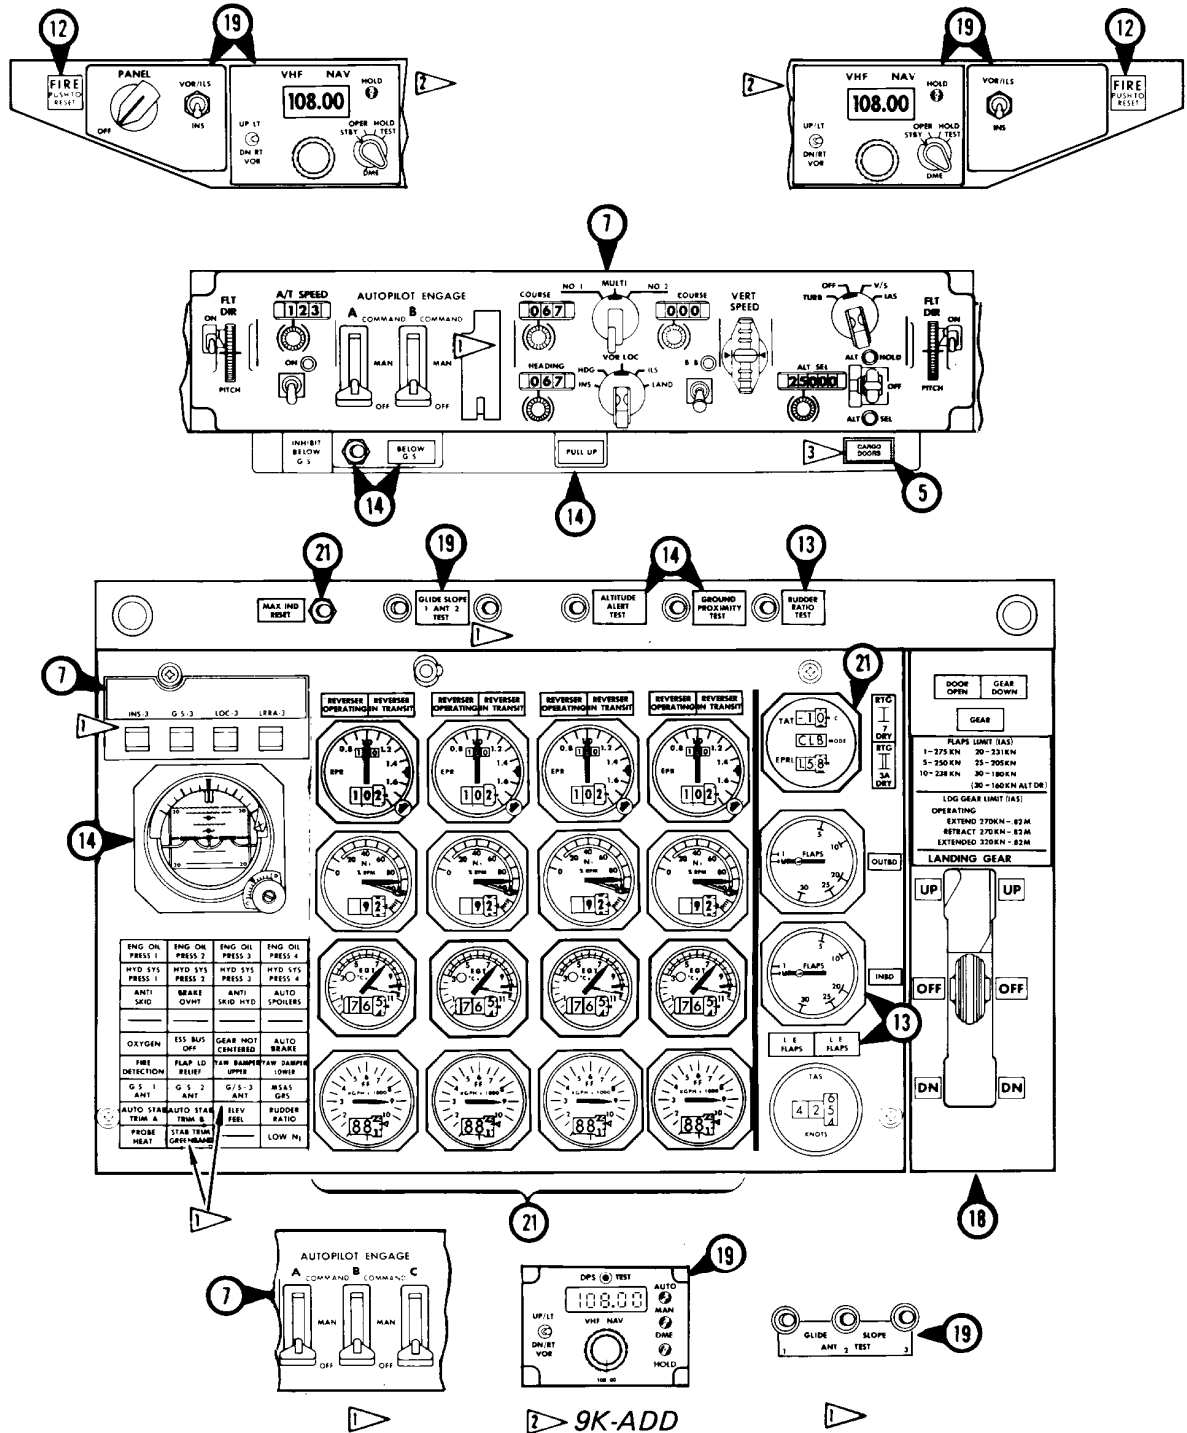


1 and 3 As installed

PILOTS' CENTER INSTRUMENT PANEL & LIGHTSHIELD

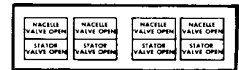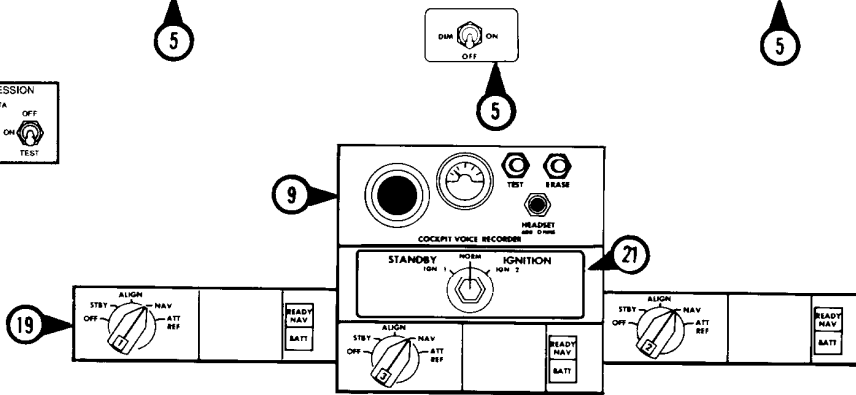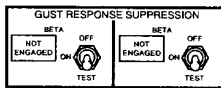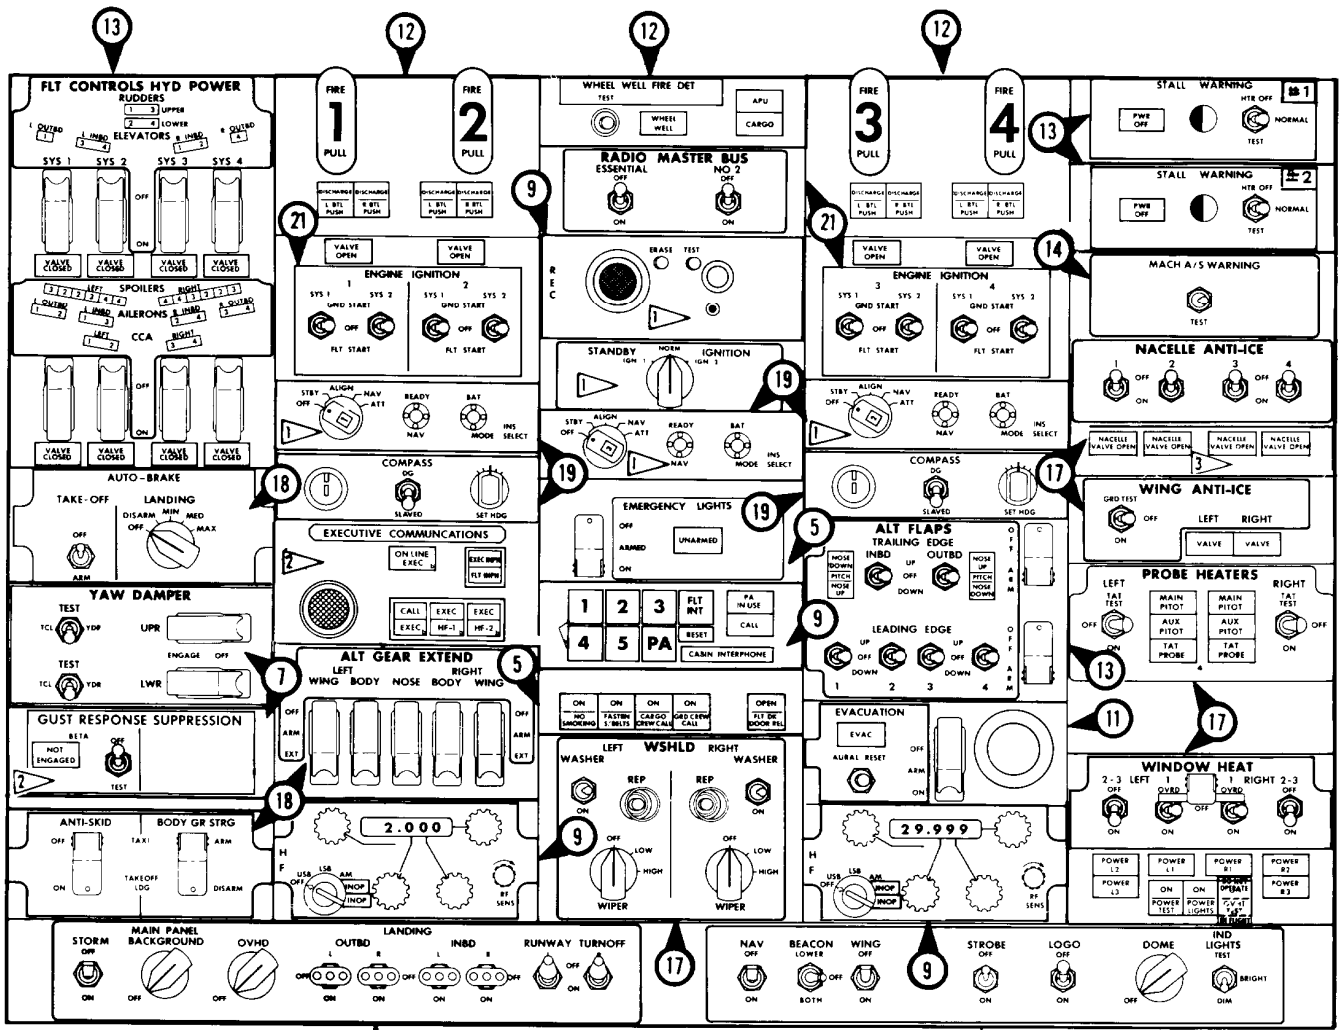

1 thru 3 As installed




PILOTS' OVERHEAD PANEL

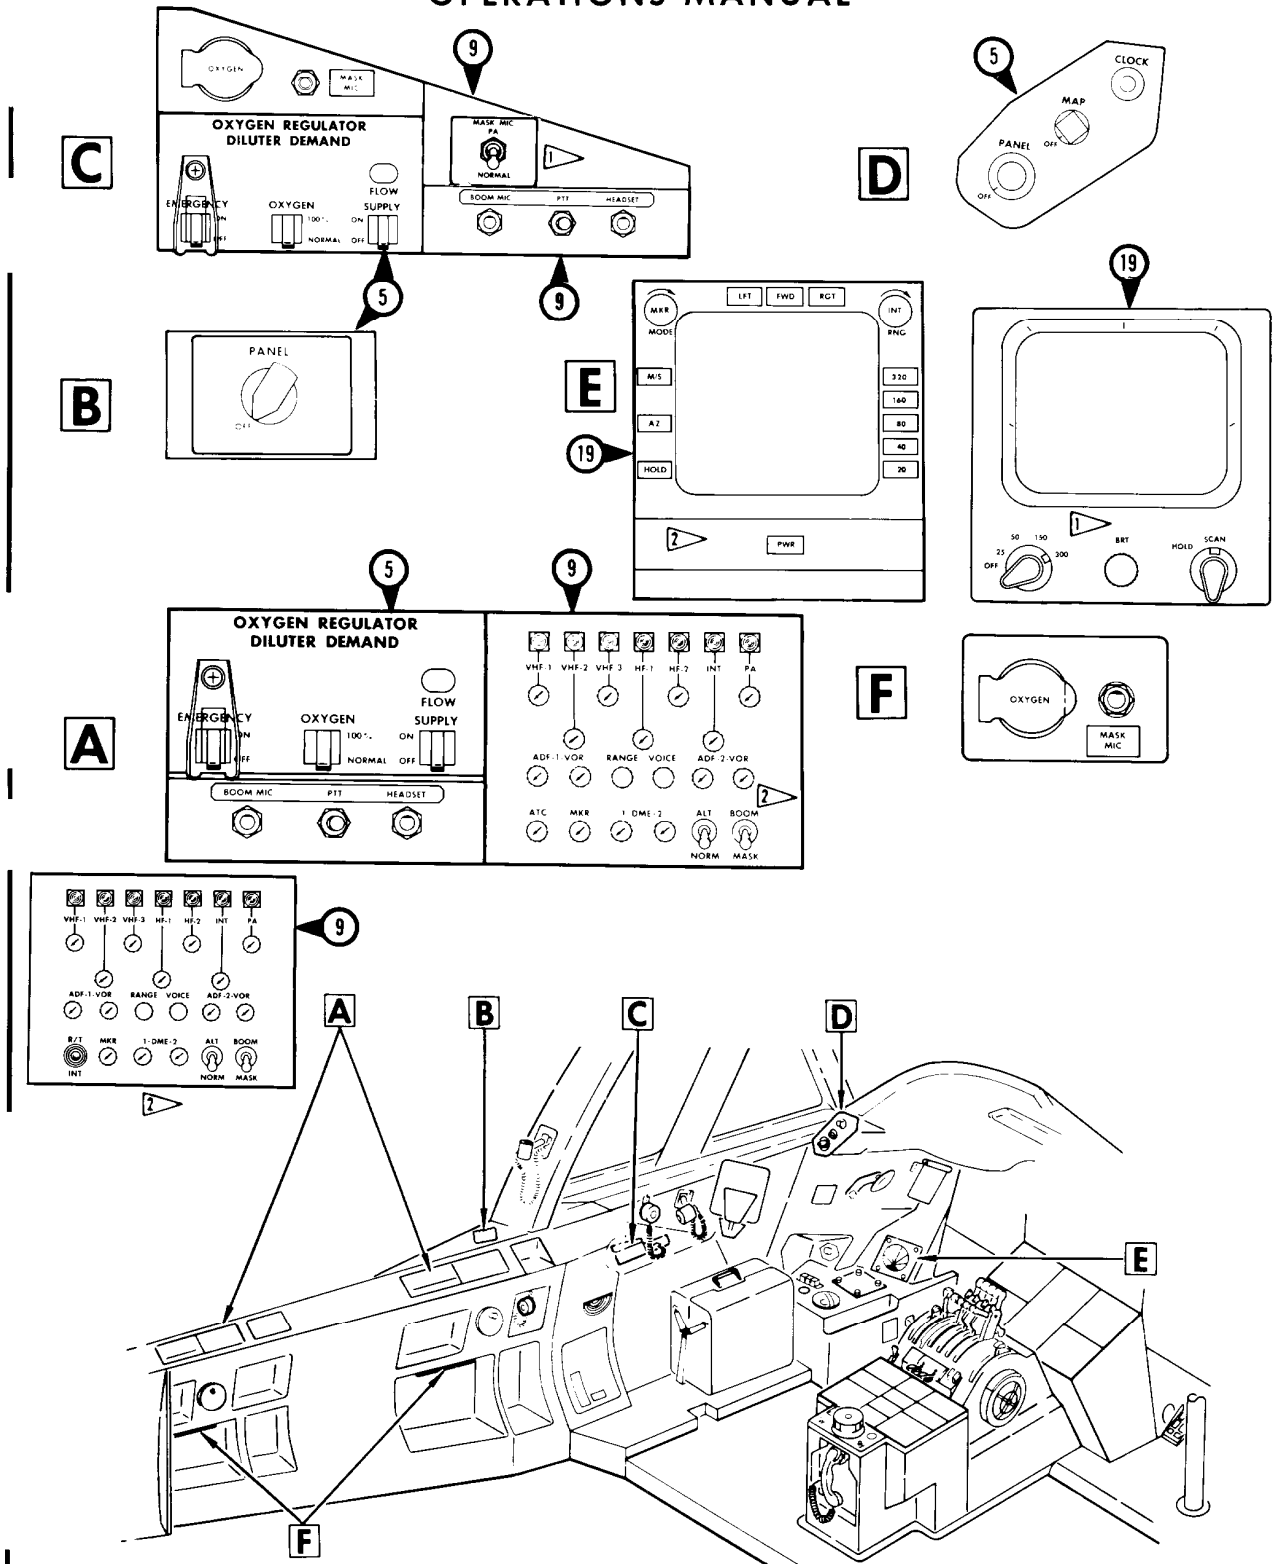


1 ▷ All airplanes except 9K-ADD
2 ▷ 9K-ADD





CAPTAIN'S & FIRST OFFICER'S AUXILIARY PANELS


B92030

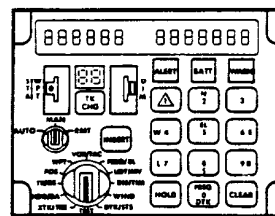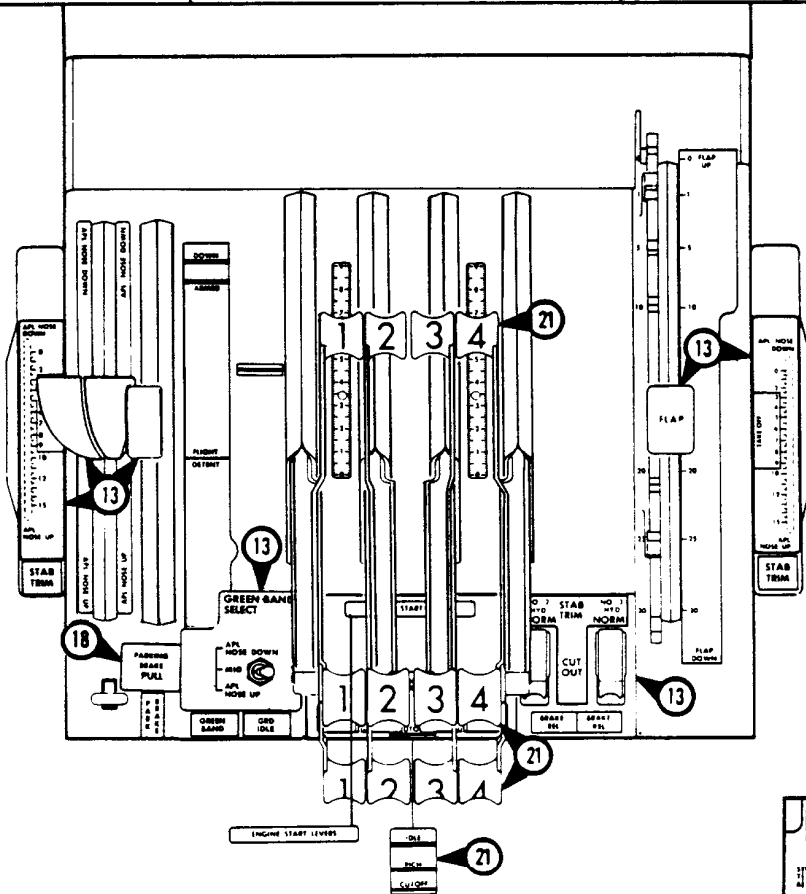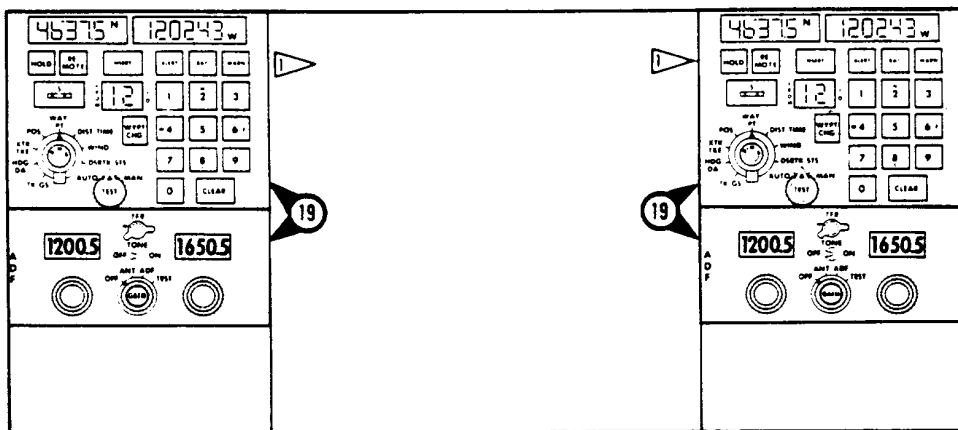

 As installed


PILOTS' CONTROL STAND (UPPER HALF)

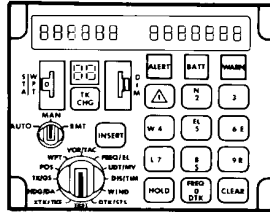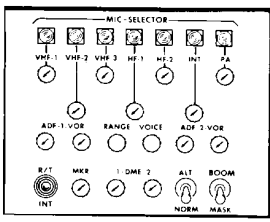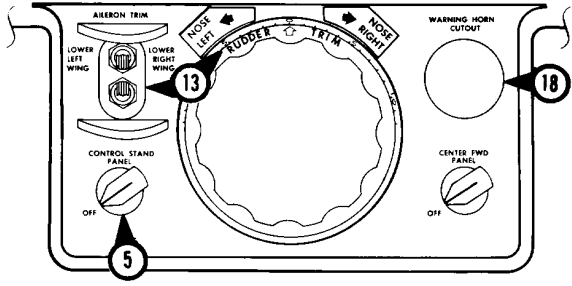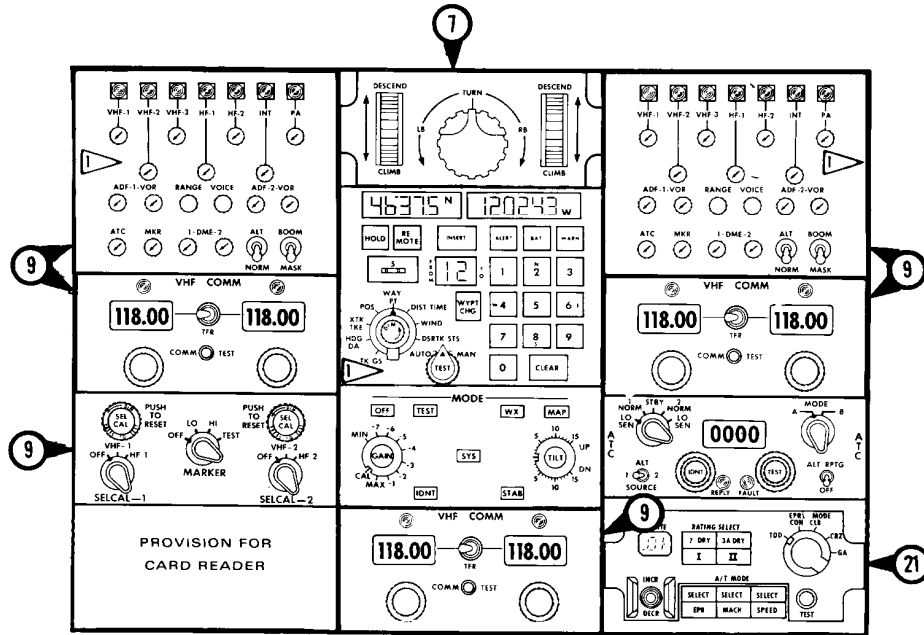

 *As installed*


PILOTS' CONTROL STAND (LOWER HALF)

B92983

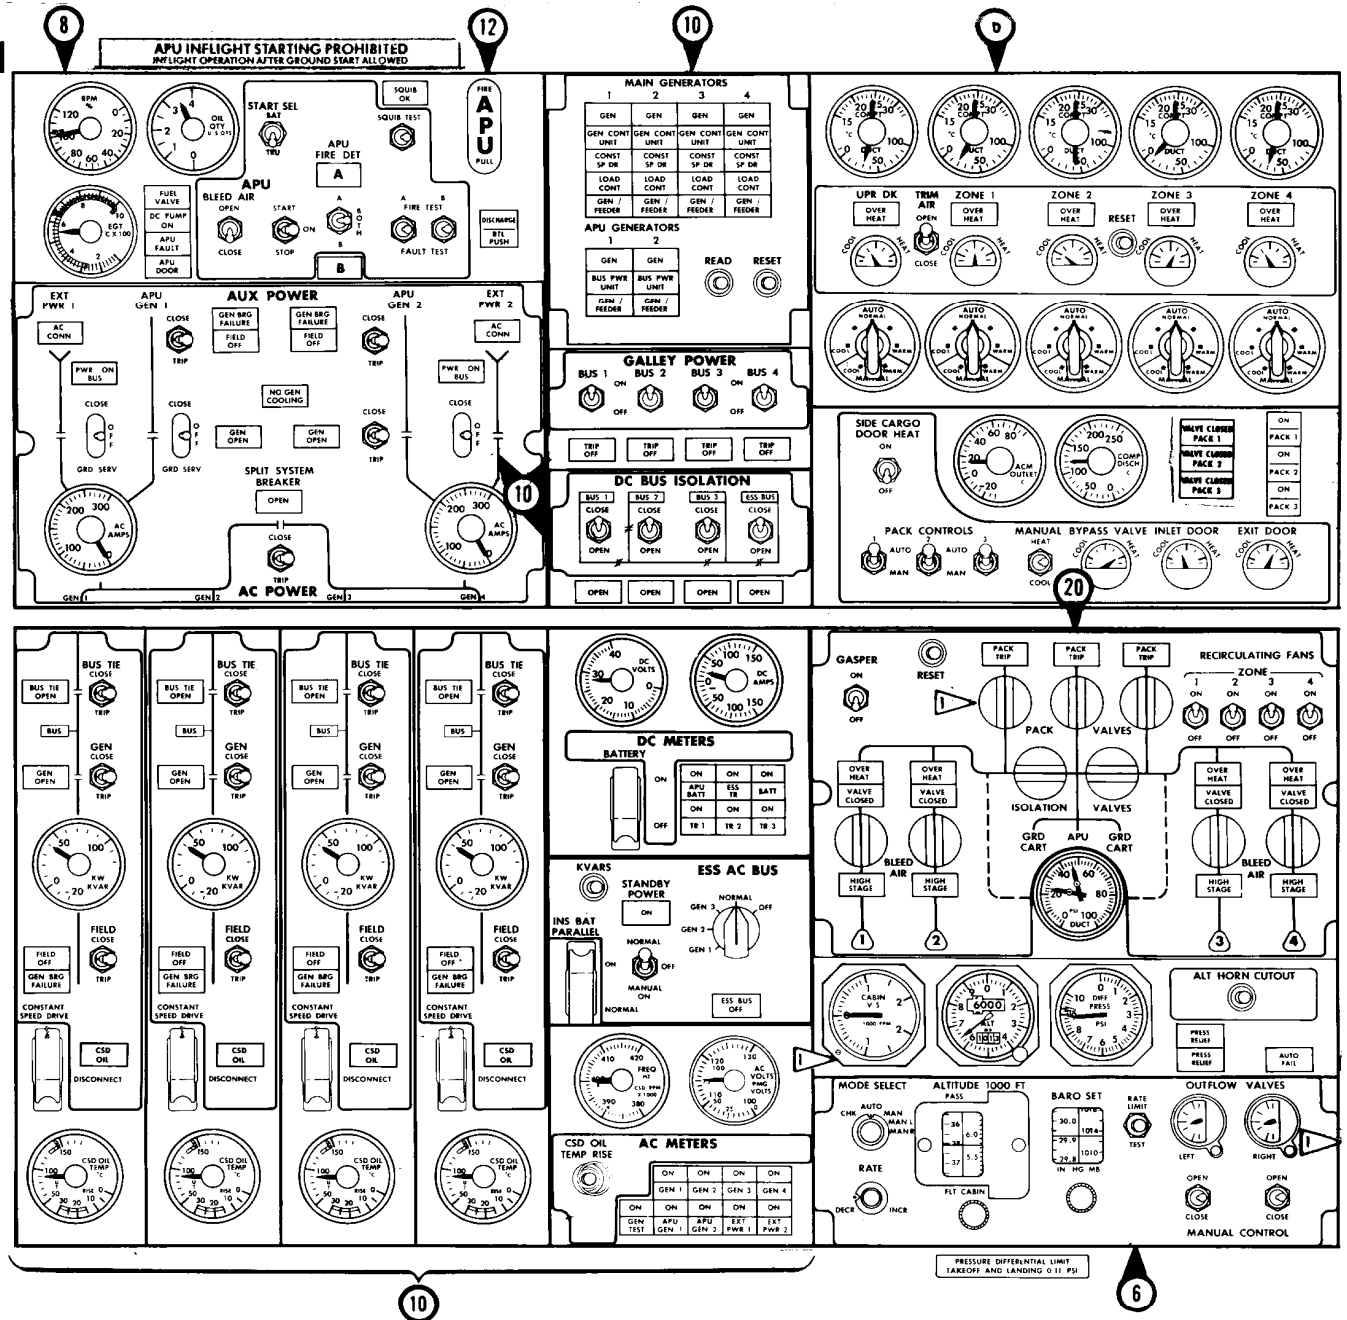




FLIGHT ENGINEER'S INSTRUMENT PANEL – UPPER PANELS – LEFT

B93152

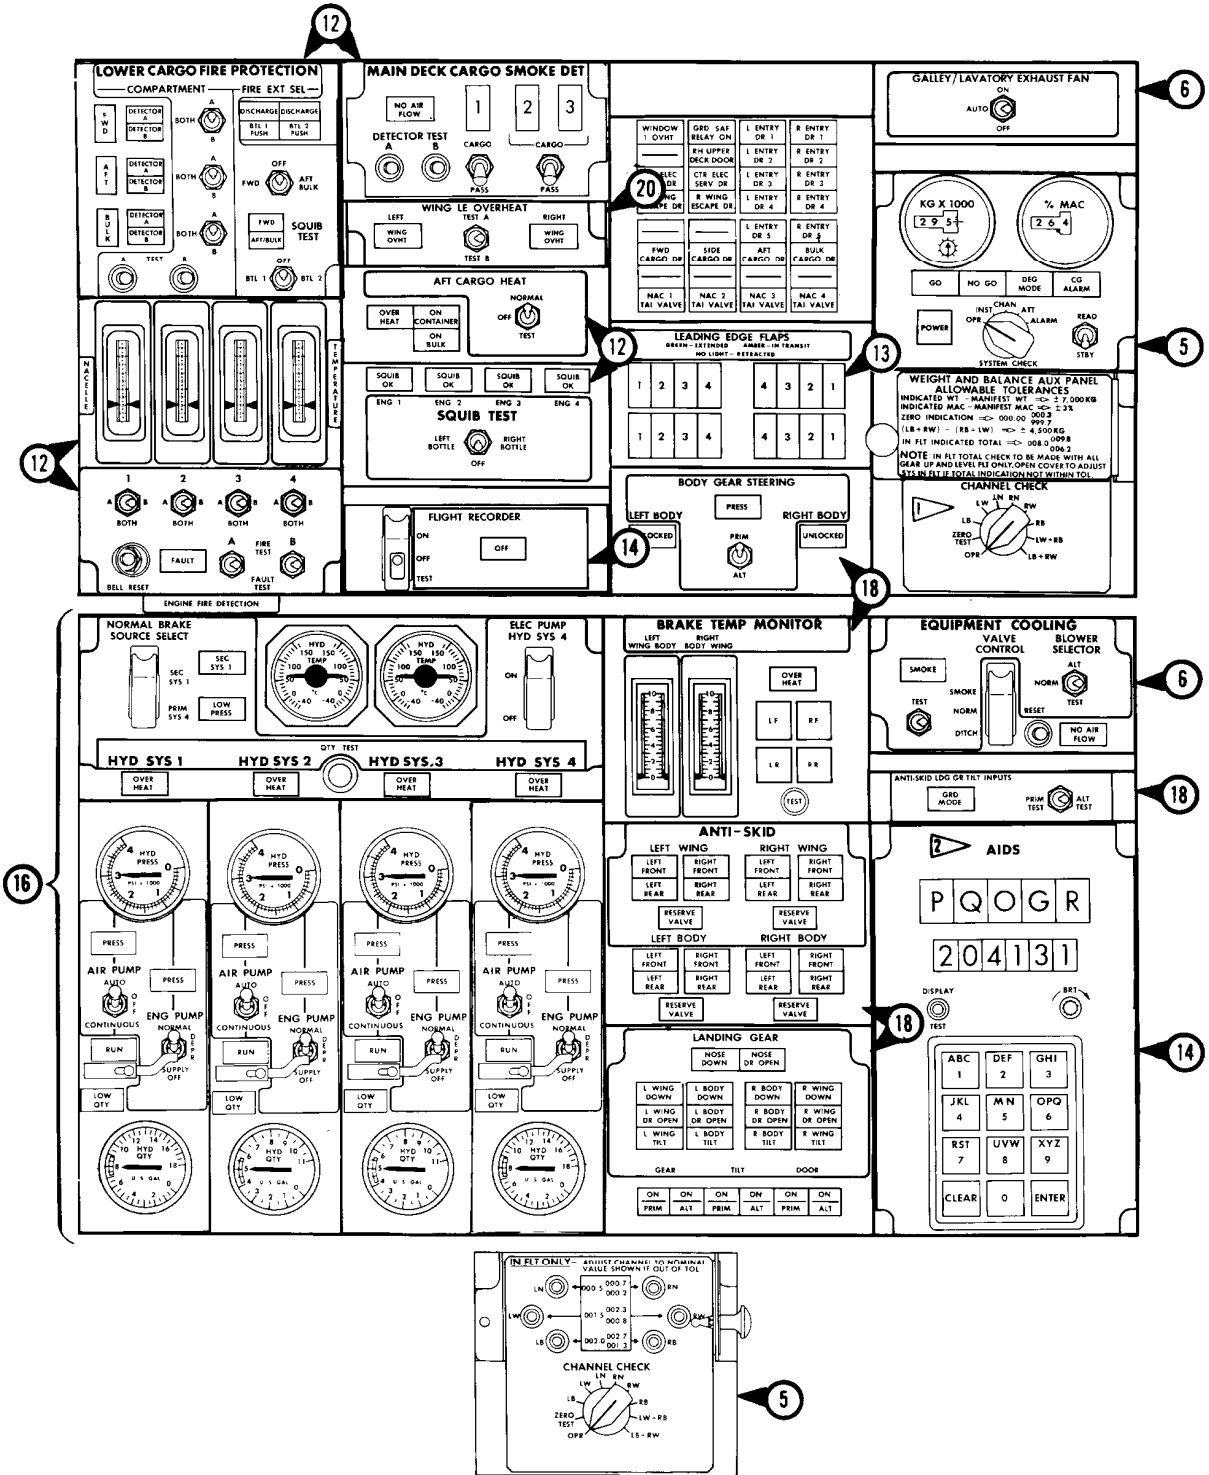



1 VIEW WITH DOOR OPEN

2 As installed

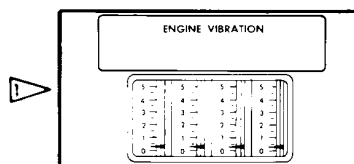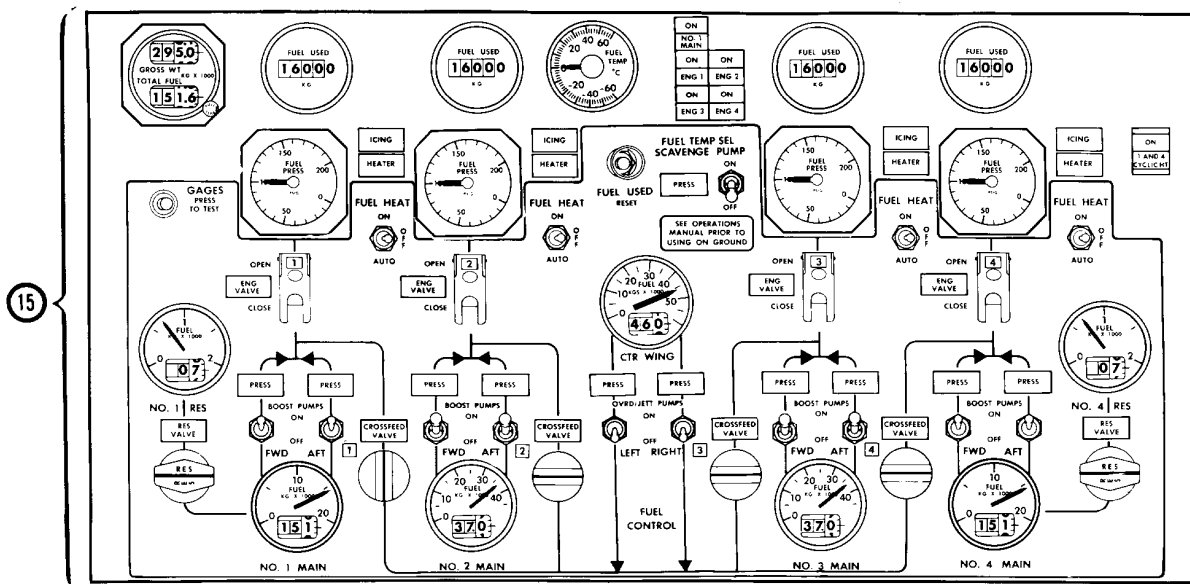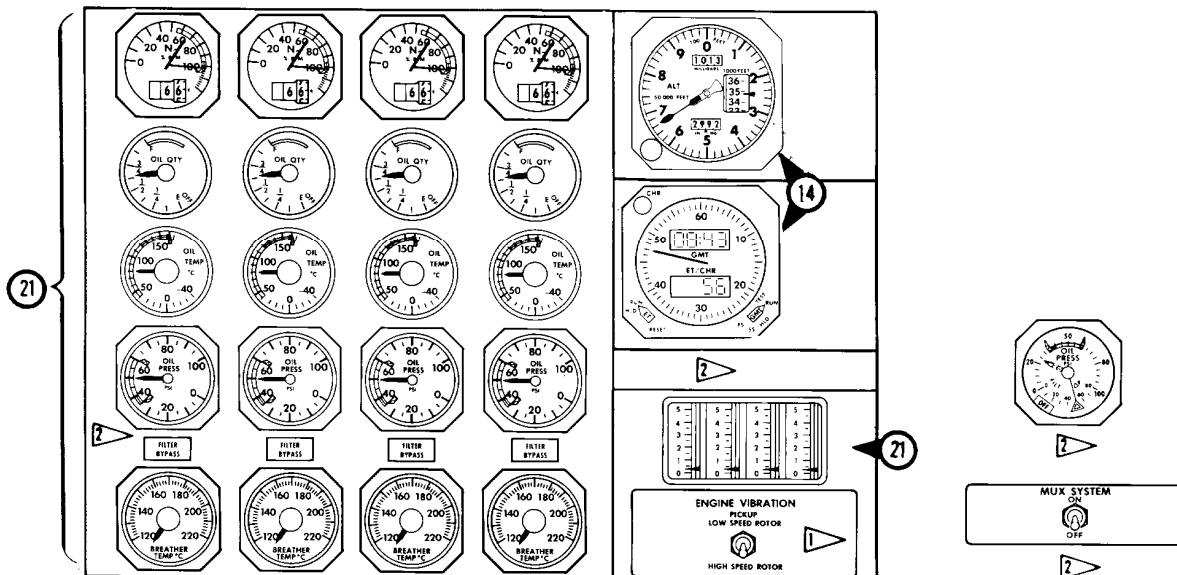


- 1 ▷ As installed
- 2 ▷ As installed

FLIGHT ENGINEER'S LOWER INSTRUMENT PANELS

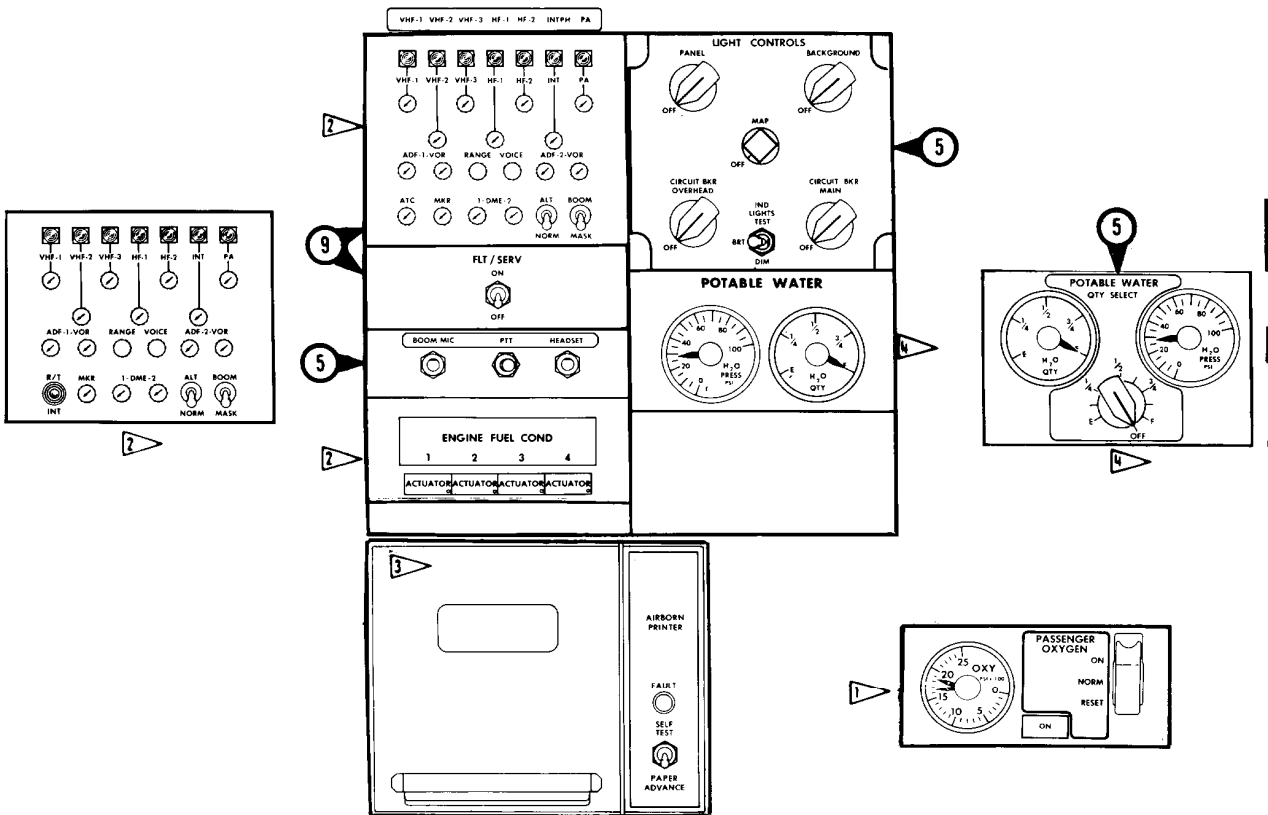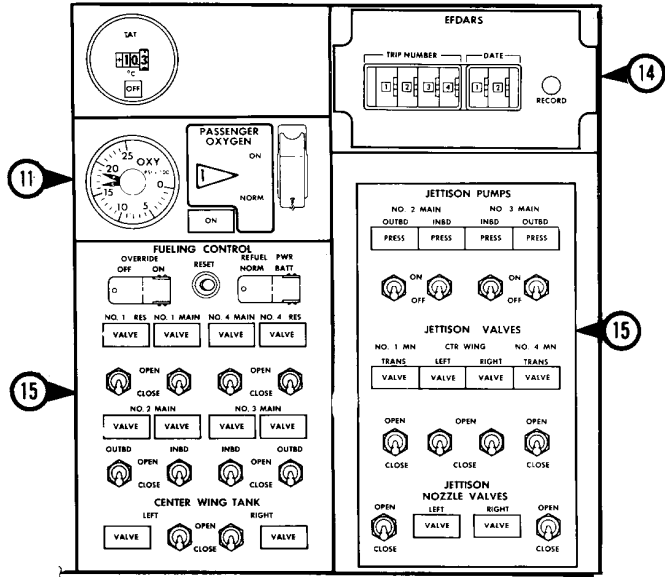

1 thru 4 As installed

FLIGHT ENGINEER'S LOWER INSTRUMENT PANELS (CONT)

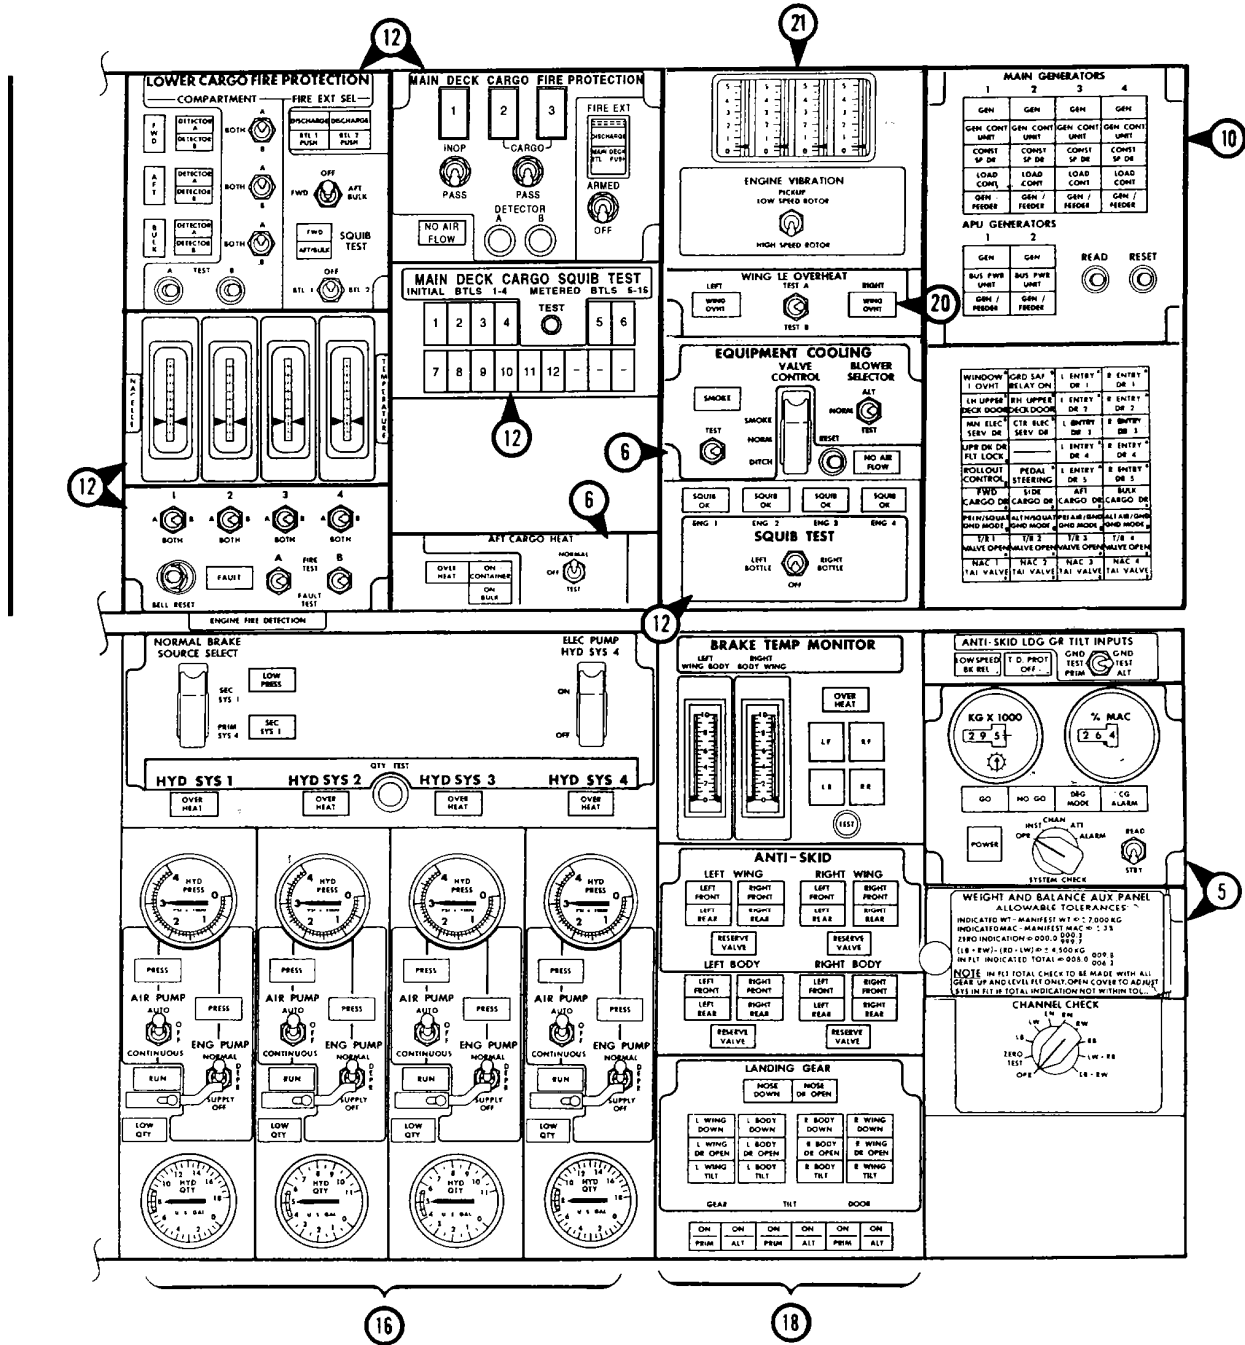

FLIGHT ENGINEER'S INSTRUMENT PANEL - UPPER PANELS RIGHT
Airplanes with Main Deck Cargo Fire Protection