



**BOEING 747**  
  
**OPERATIONS MANUAL**

**AIRPLANE GENERAL  
 COCKPIT PANELS**

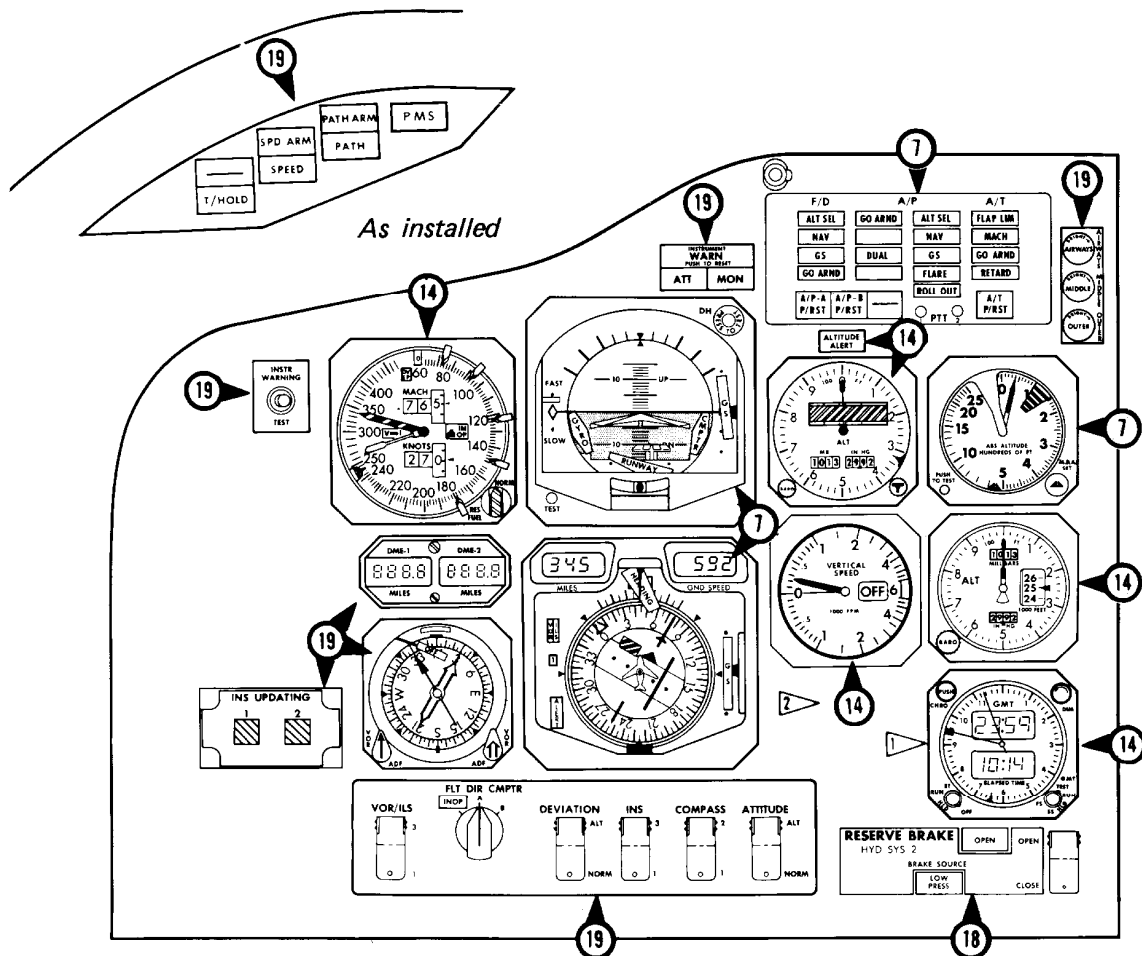


**2** *As installed*

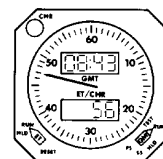


**1** *As installed*

**CAPTAIN'S INSTRUMENT PANEL**

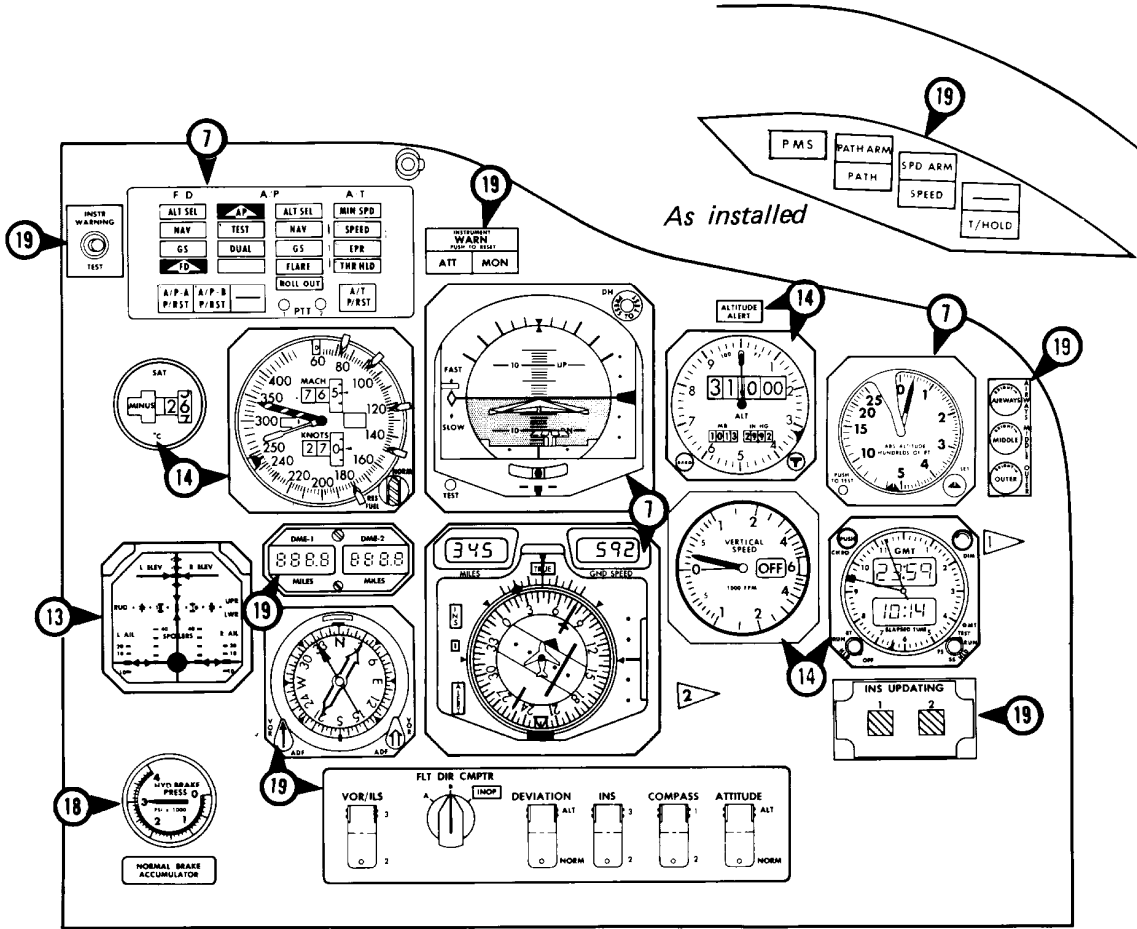


2 ▸ As installed

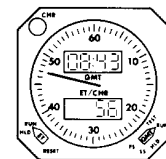

1 ▸ As installed




# BOEING 747 OPERATIONS MANUAL

## AIRPLANE GENERAL COCKPIT PANELS

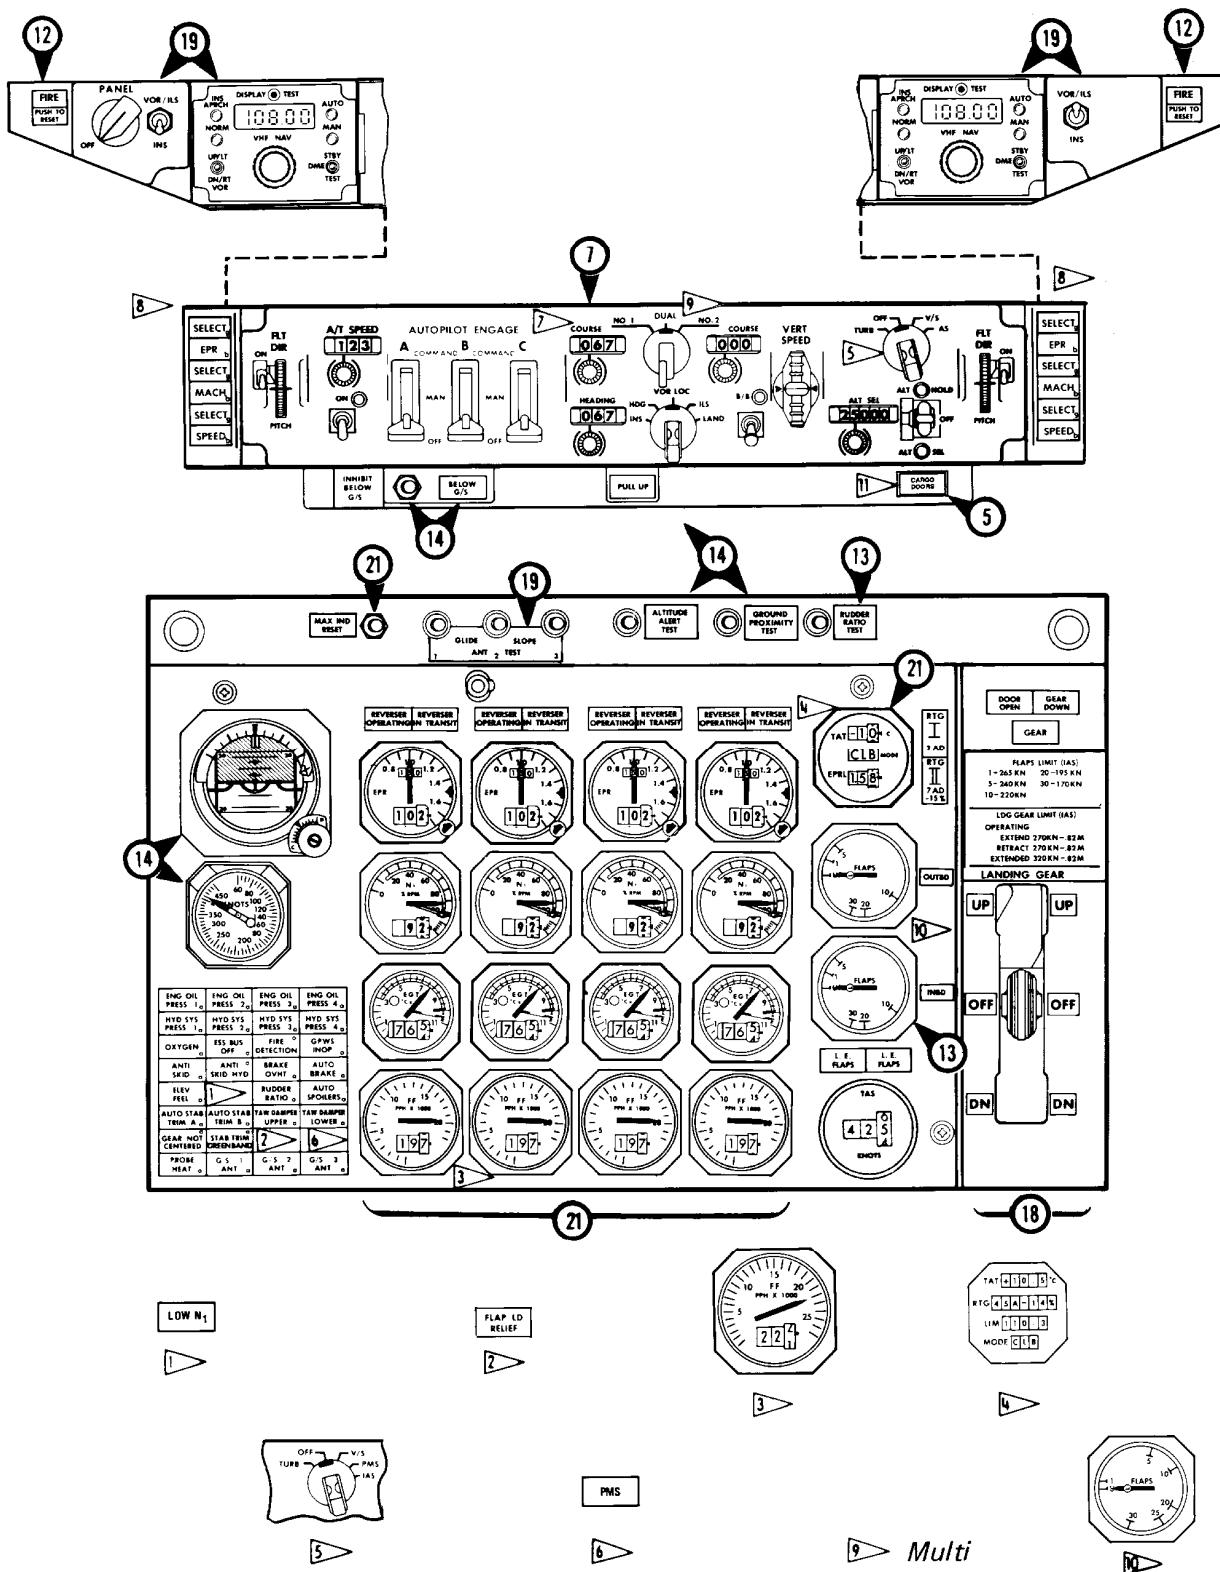

### PILOTS' CENTER INSTRUMENT PANEL & LIGHTSHIELD

B91145

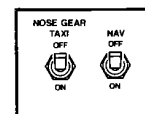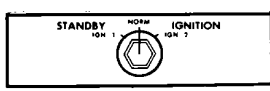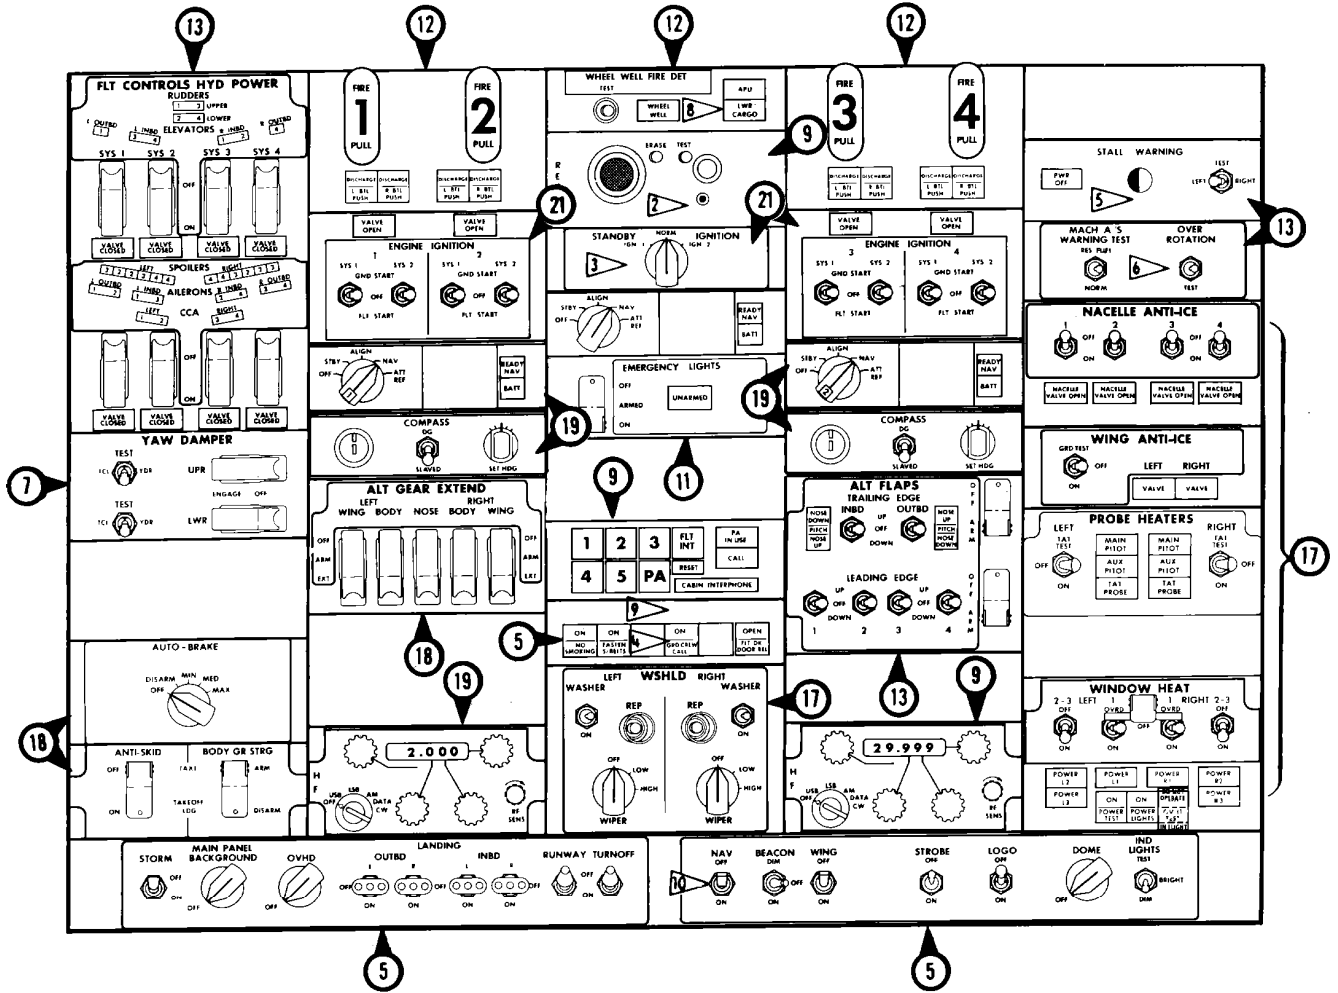


2 thru 10 As installed


**PILOTS' OVERHEAD PANEL**

R73413

**BOEING 747**  
  
**OPERATIONS MANUAL**

**AIRPLANE GENERAL  
 COCKPIT PANELS**

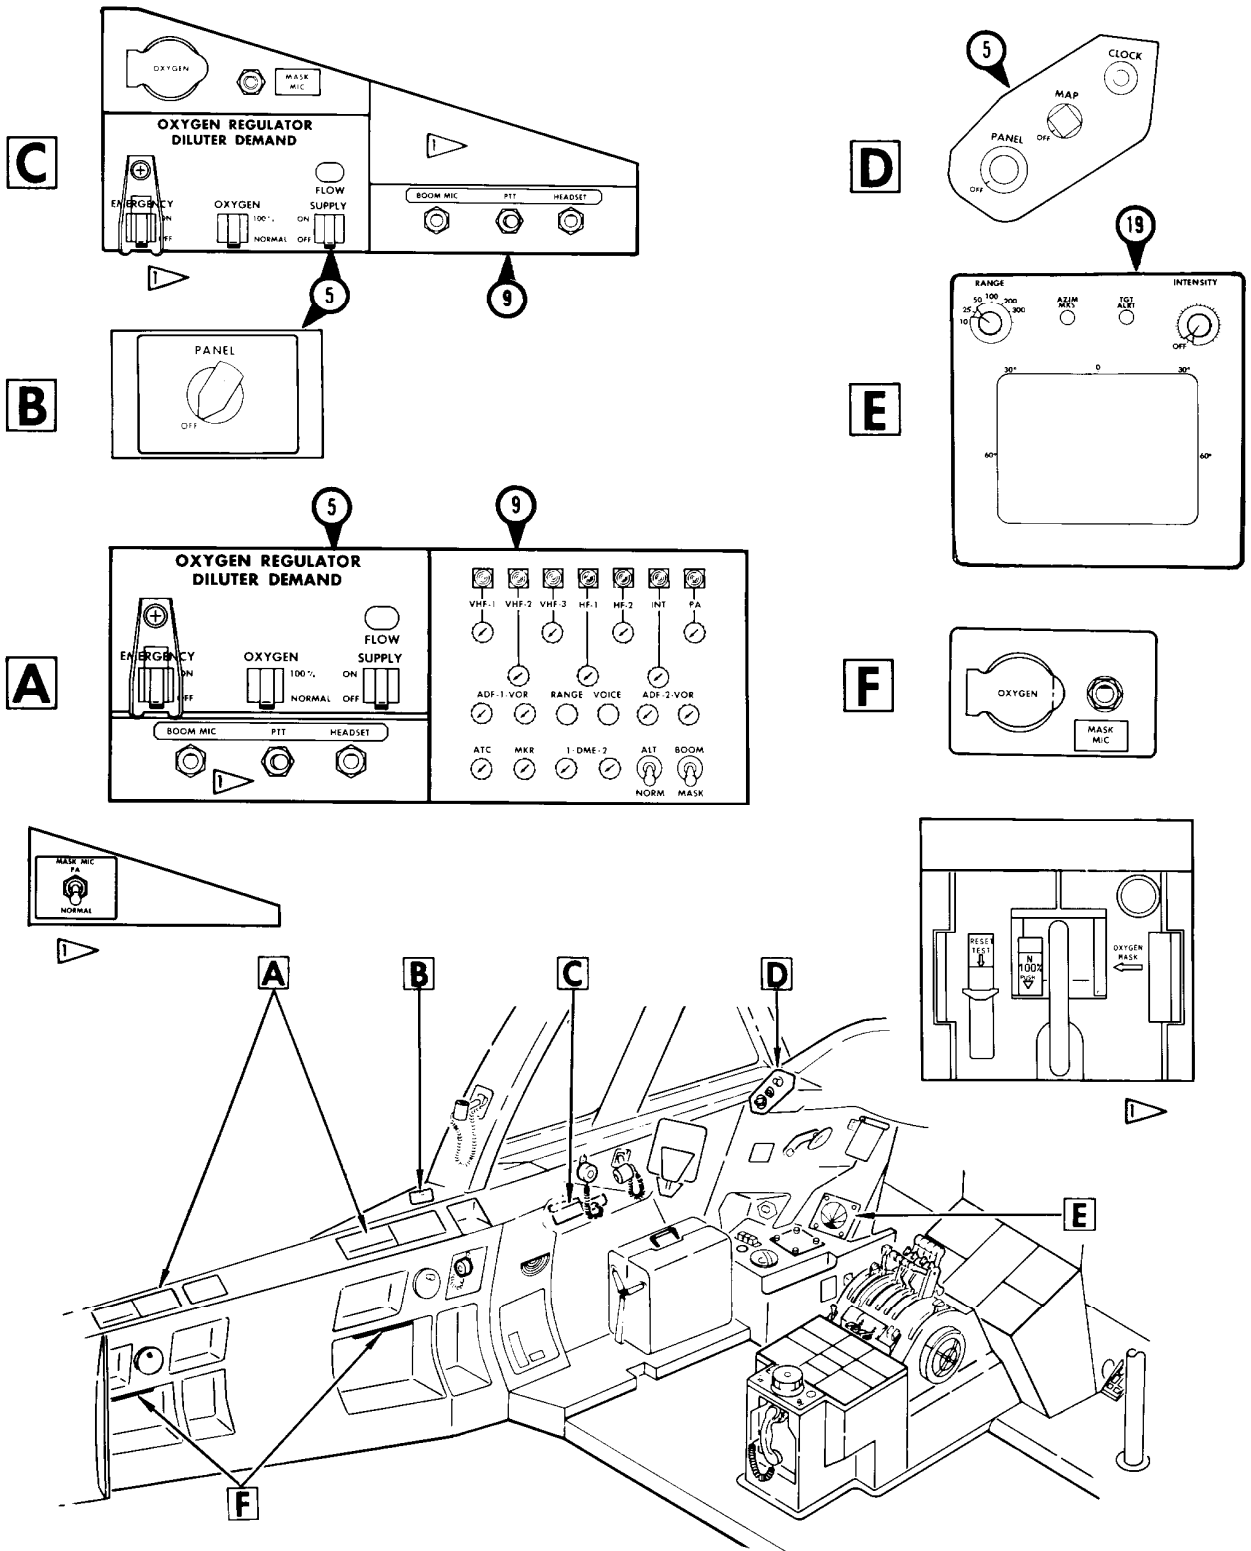

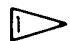
 *As installed*

**CAPTAIN'S & FIRST OFFICER'S AUXILIARY PANELS**

B92004





56W  
 May 29/90

05.20.05

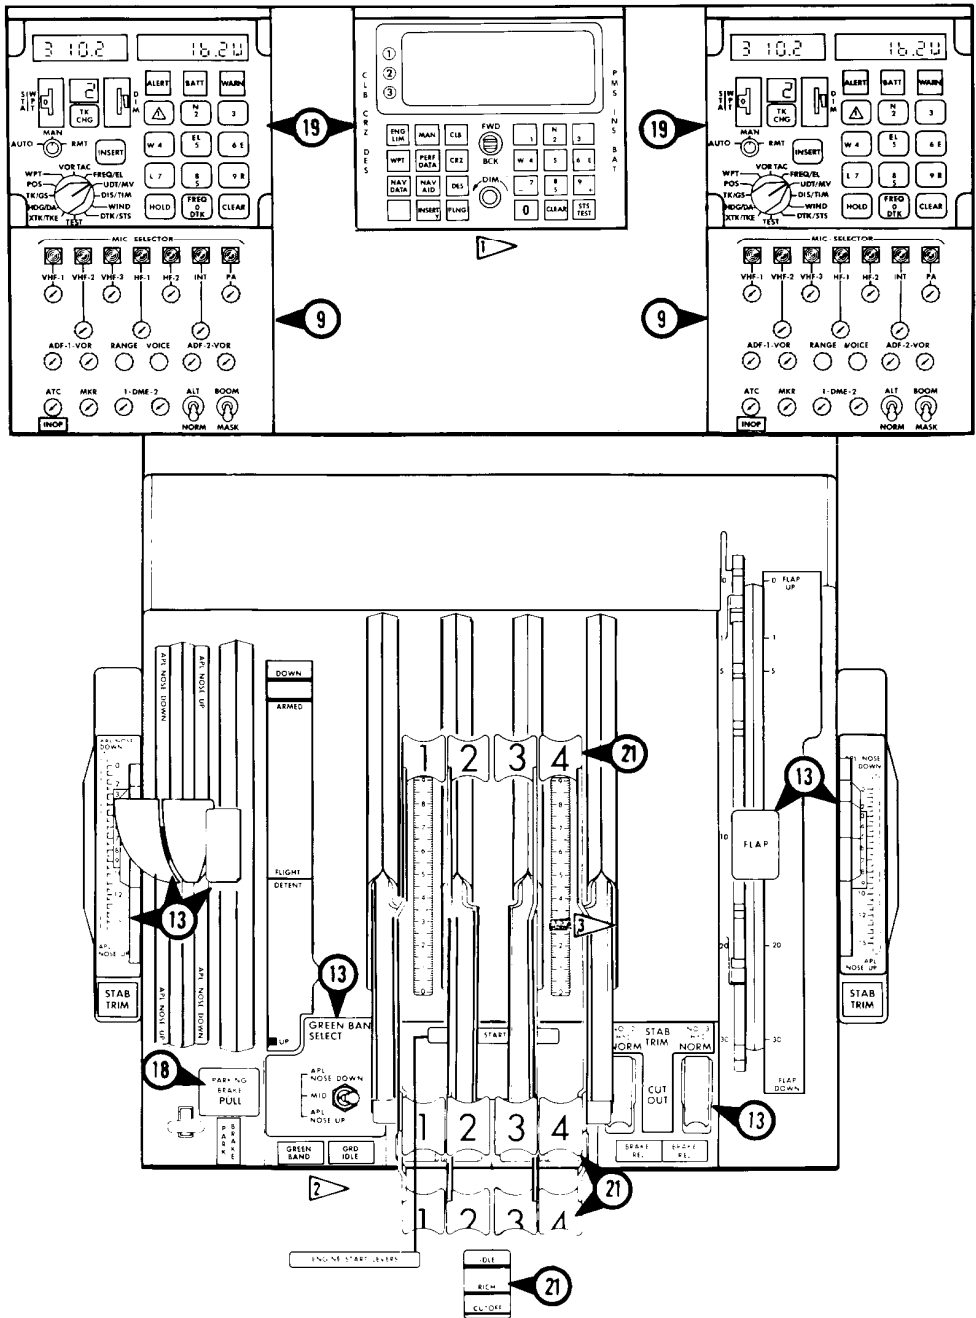

1 thru 3 As installed


PILOTS' CONTROL STAND (UPPER HALF)

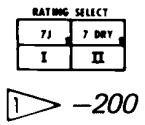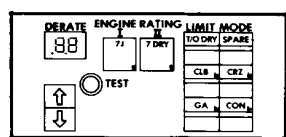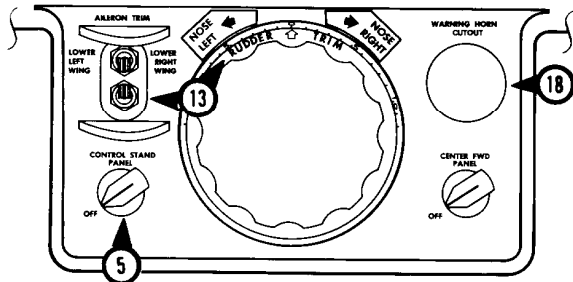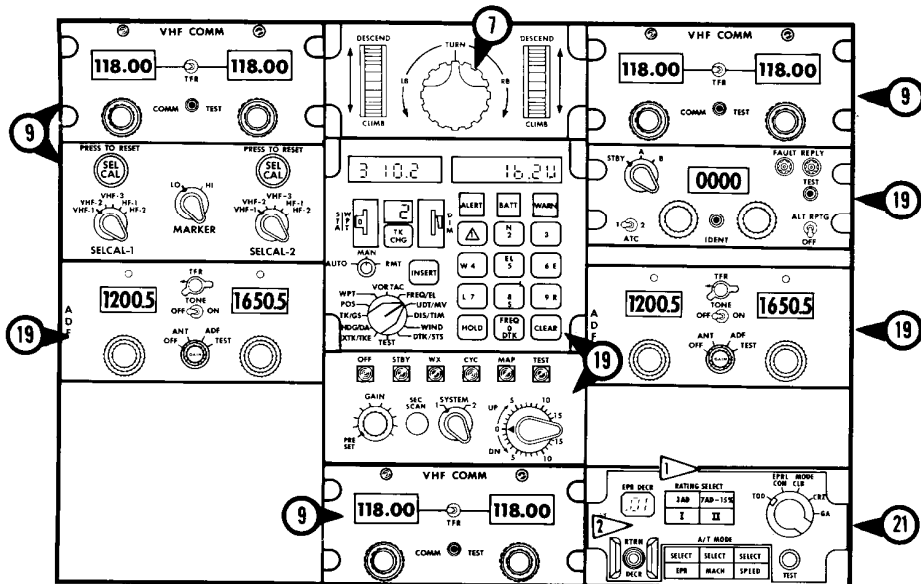

As installed

**PILOTS' CONTROL STAND (LOWER HALF)**

B92956

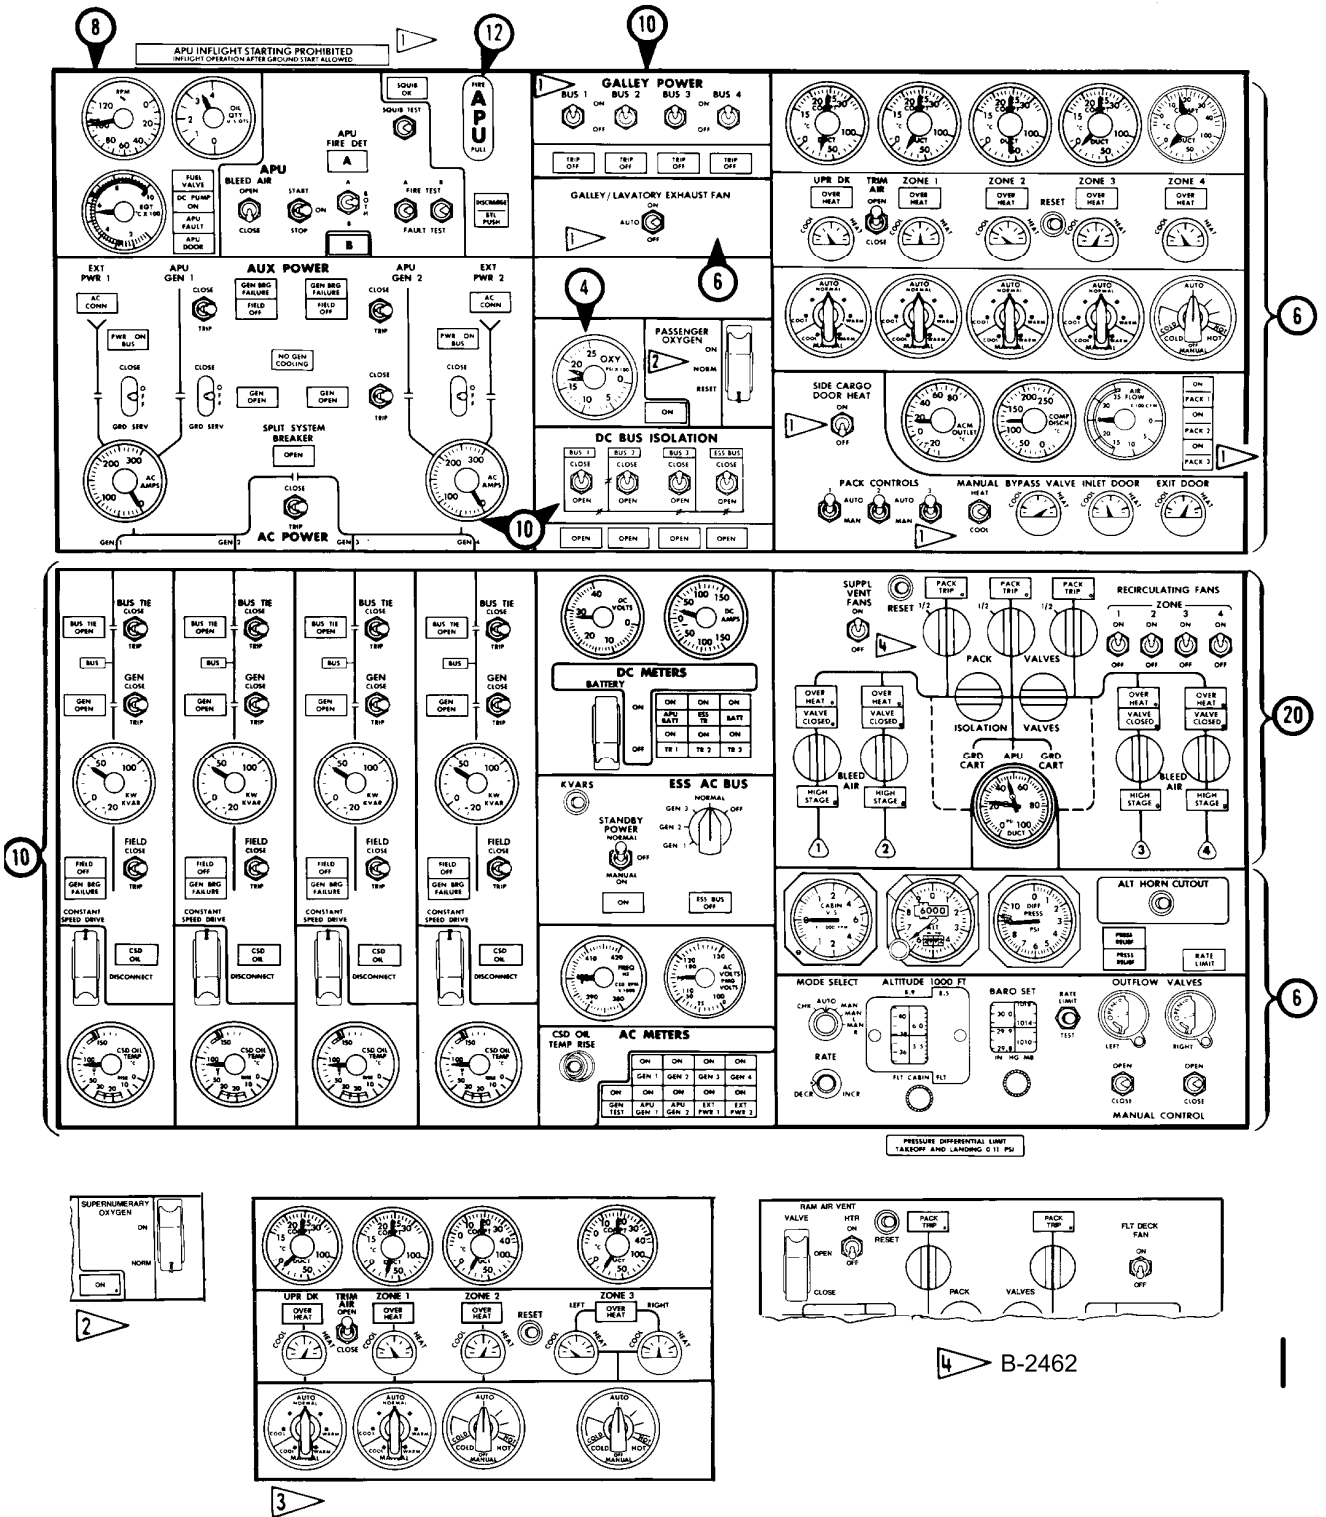



1 thru 3 As installed

**FLIGHT ENGINEER'S INSTRUMENT PANEL - UPPER PANELS LEFT**

NS59598




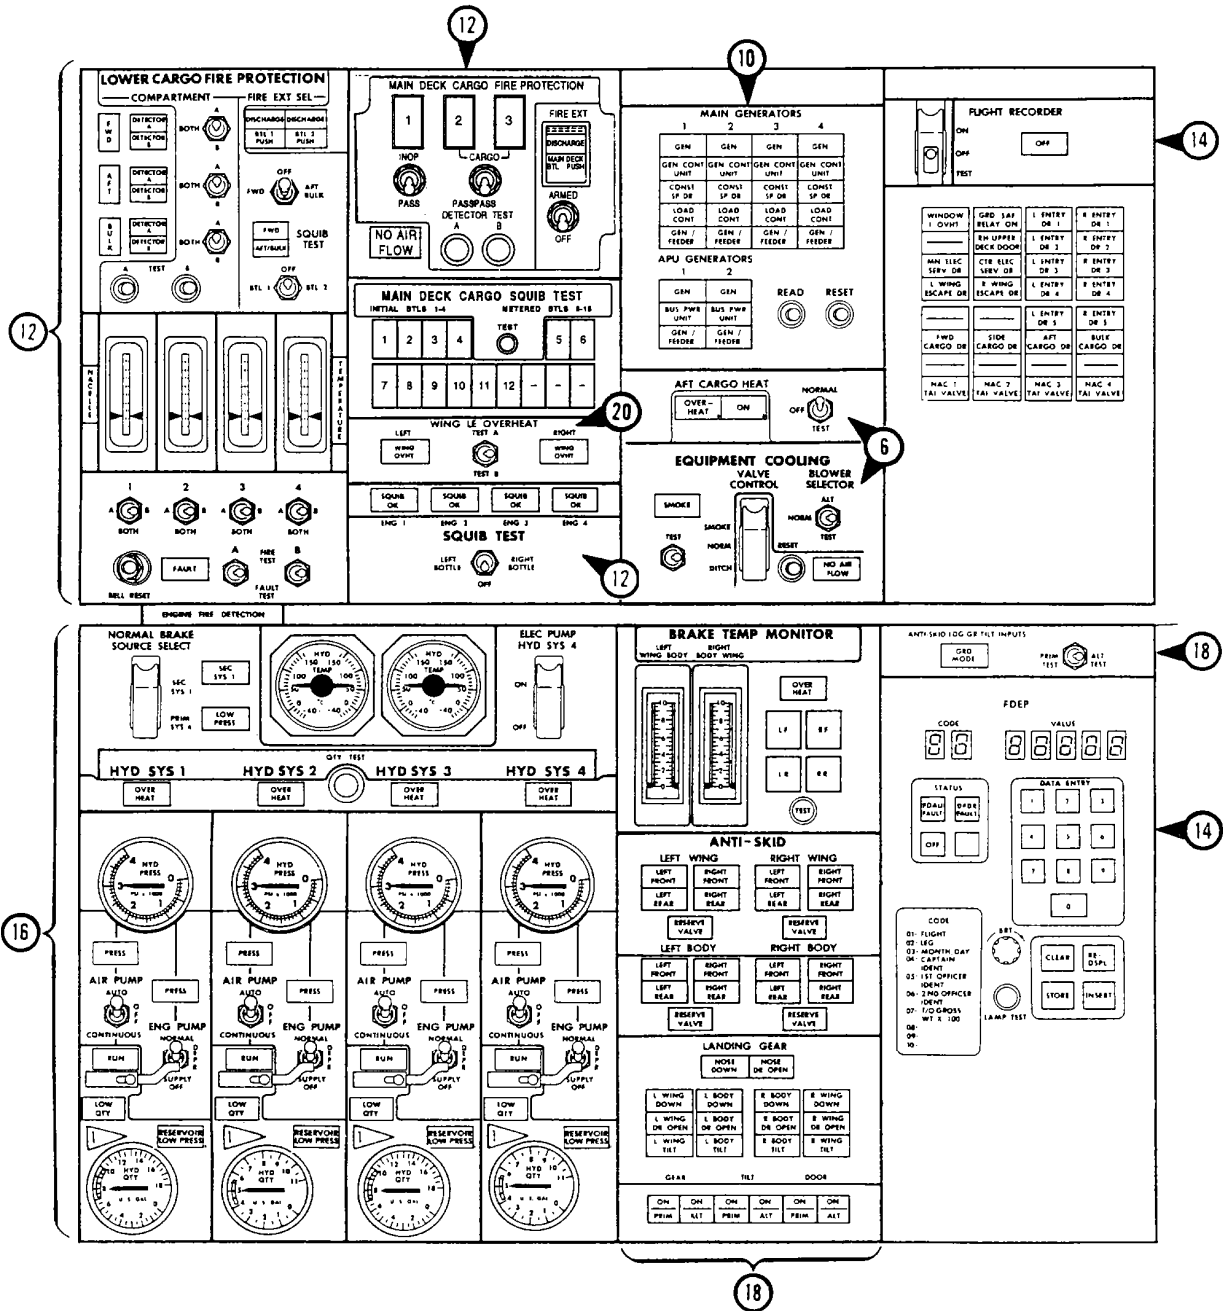



 As installed

**FLIGHT ENGINEER'S INSTRUMENT PANEL - UPPER PANELS RIGHT  
(B - 2446, - 2448, - 2450)**


NS59604

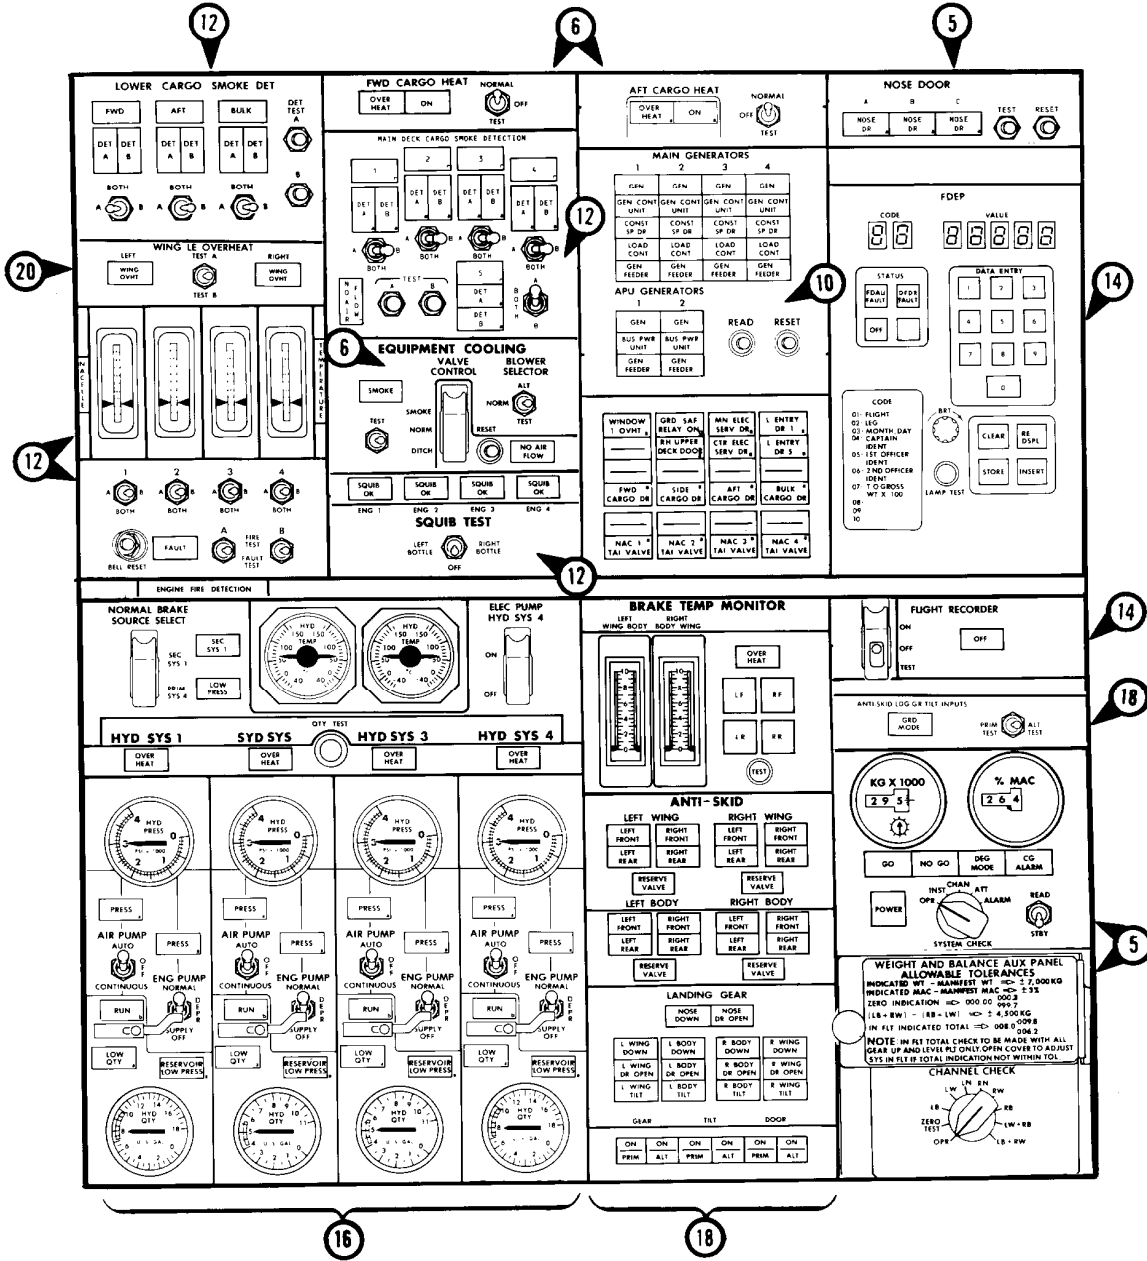





**FLIGHT ENGINEER'S INSTRUMENT PANEL - UPPER PANELS RIGHT (-200F AIRPLANE)**

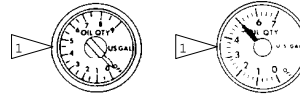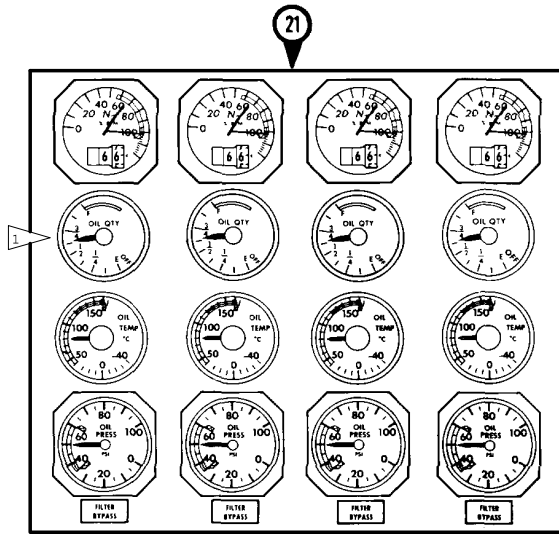


As installed

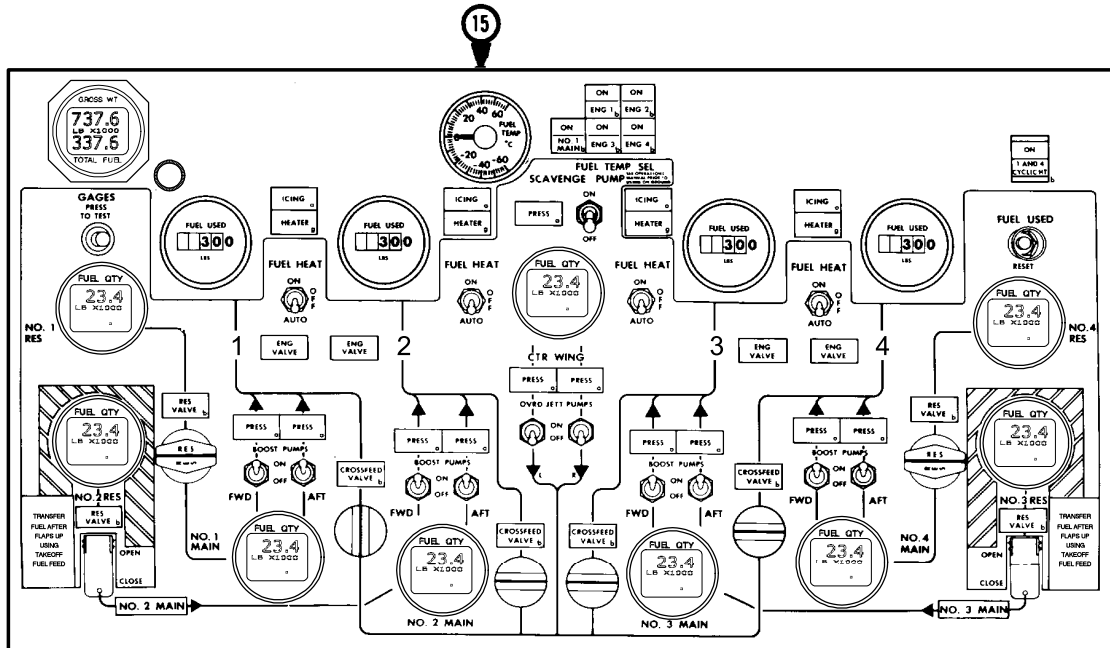


**FLIGHT ENGINEER'S LOWER INSTRUMENT PANELS**

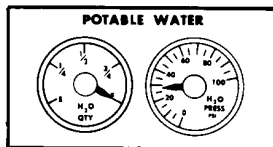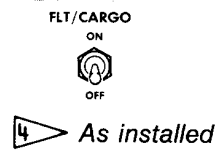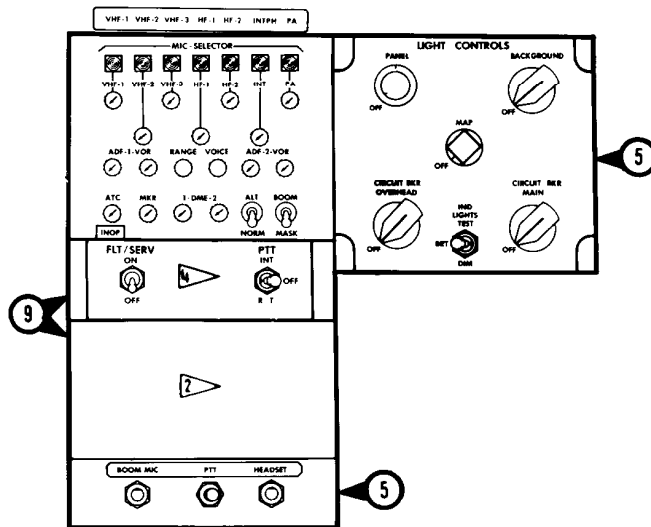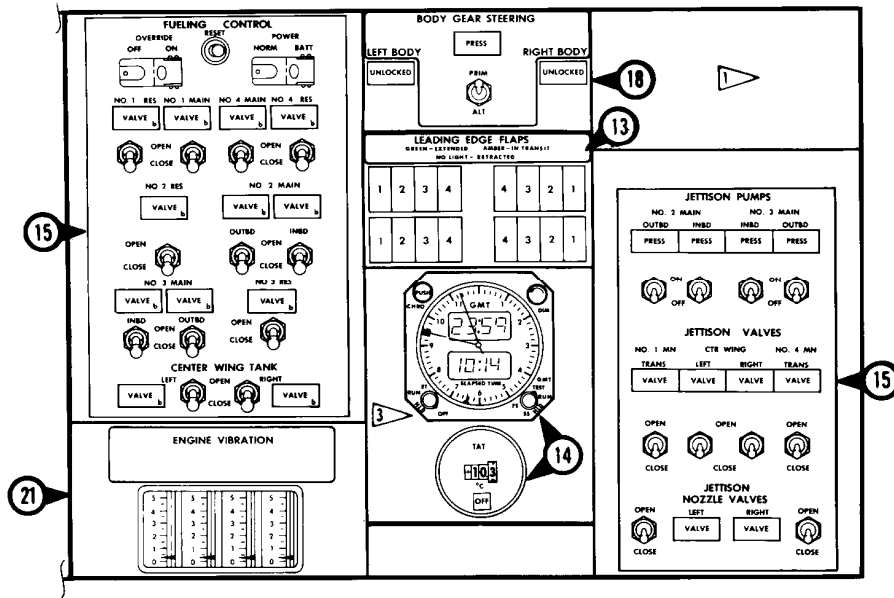

1 As installed

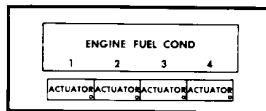

2 As installed

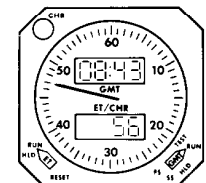

3 As installed

**FLIGHT ENGINEER'S LOWER INSTRUMENT PANELS (CONT)**