





Referencias

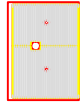

PROTOTIPO (A) 138 VIV. 63.48 m² c/u
(8.760,24 m²)



PROTOTIPO (B1) 50 VIV. 62.28 m² c/u
(3.114,00 m²)

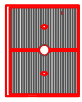


PROTOTIPO (B2) 2 VIV.
Viviendas para personas con
capacidades reducidas 62.28 m² c/u
(124.56 m²)

TOTAL 190 VIVIENDAS (11.998,80 m²)

232.11

104.00

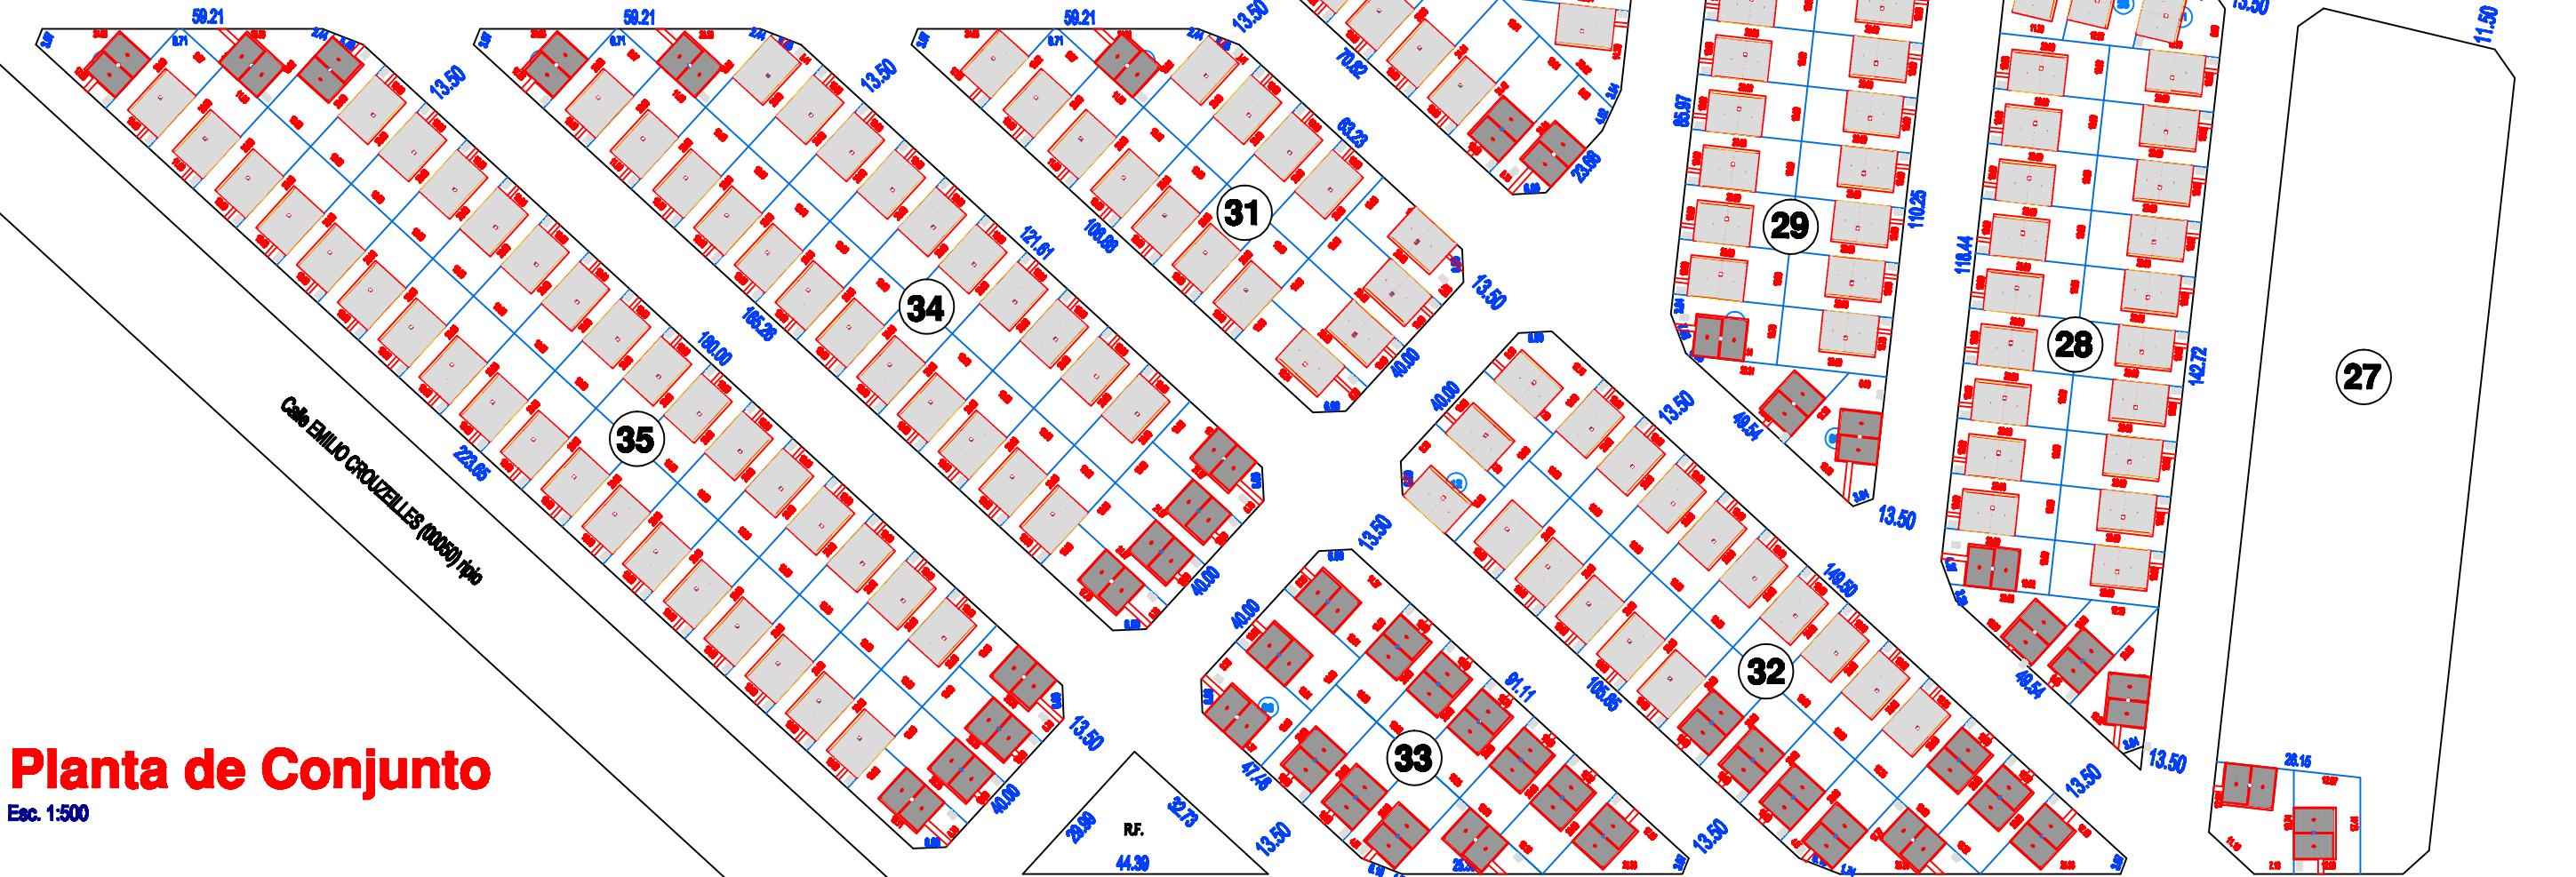

Planta de Conjunto

Esc. 1:500